


SCALES:  
 1" = 20' HOR  
 1" = 5' VER

**SPECIAL NOTE**  
 Top of loose fill is not to be disturbed below 436.50 Elevation.

B.M. #4  
 Chisled Square on S.W. corner of storm sewer effluent structure near Sta. 21+43, 44' Rt. Elev. 420.81

**SCANNED  
 HISTORIC PLANS**

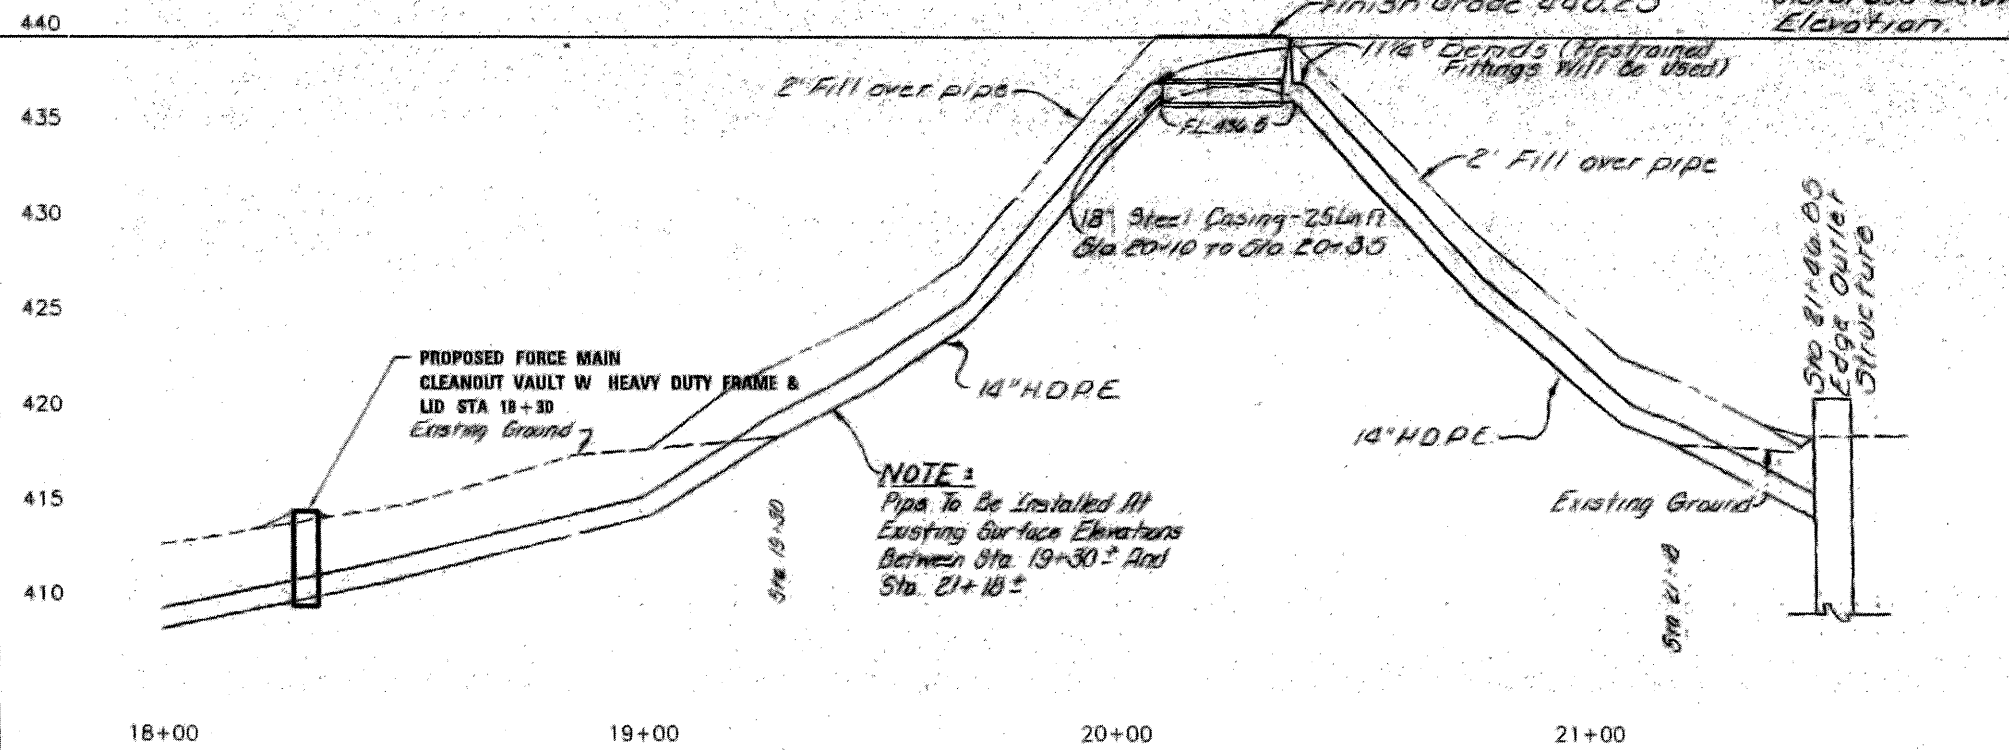

**NOTE:** See Outlet Detail Sheet No. 26 For Connection To This Structure.

**NOTE:**  
 Pipe To Be Installed At Existing Surface Elevations Between Sta. 19+30 ± And Sta. 21+18 ±

FILE NAME: #FILE#	USER NAME: NUSERS	DESIGNED: EJC	REVISED:	STATE OF ILLINOIS DEPARTMENT OF TRANSPORTATION	PLAN AND PROFILE CLEANOUT INSTALLATION IN VENICE, ILLINOIS	F.A.P. RITE:	SECTION	COUNTY	TOTAL SHEET NO.
	PLOT SCALE: SCHLEK	CHECKED: EEA	REVISED:			788	277-B	MADISON	11
PLOT DATE: NORTON	DATE: 03/02/09	REVISED:		SCALE: 20 H / 5 V	SHEET NO. 8 OF 11 SHEETS	STA. 18+00 TO STA. 22+00	ILLINOIS FED. AID PROJECT		
						CONTRACT NO. 76002			