



CONTRACT No. 83728

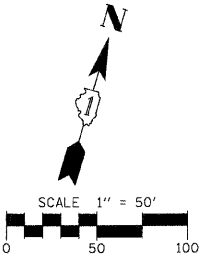


DATE: _____ BY: _____
 SURVEYED: _____
 PLAN: _____
 NOTE BOOK: _____
 NO.: _____

DATE: _____ BY: _____
 PROFILE: _____
 GRADES CHECKED: _____
 STRUCTURE NOTATIONS: _____
 NO.: _____

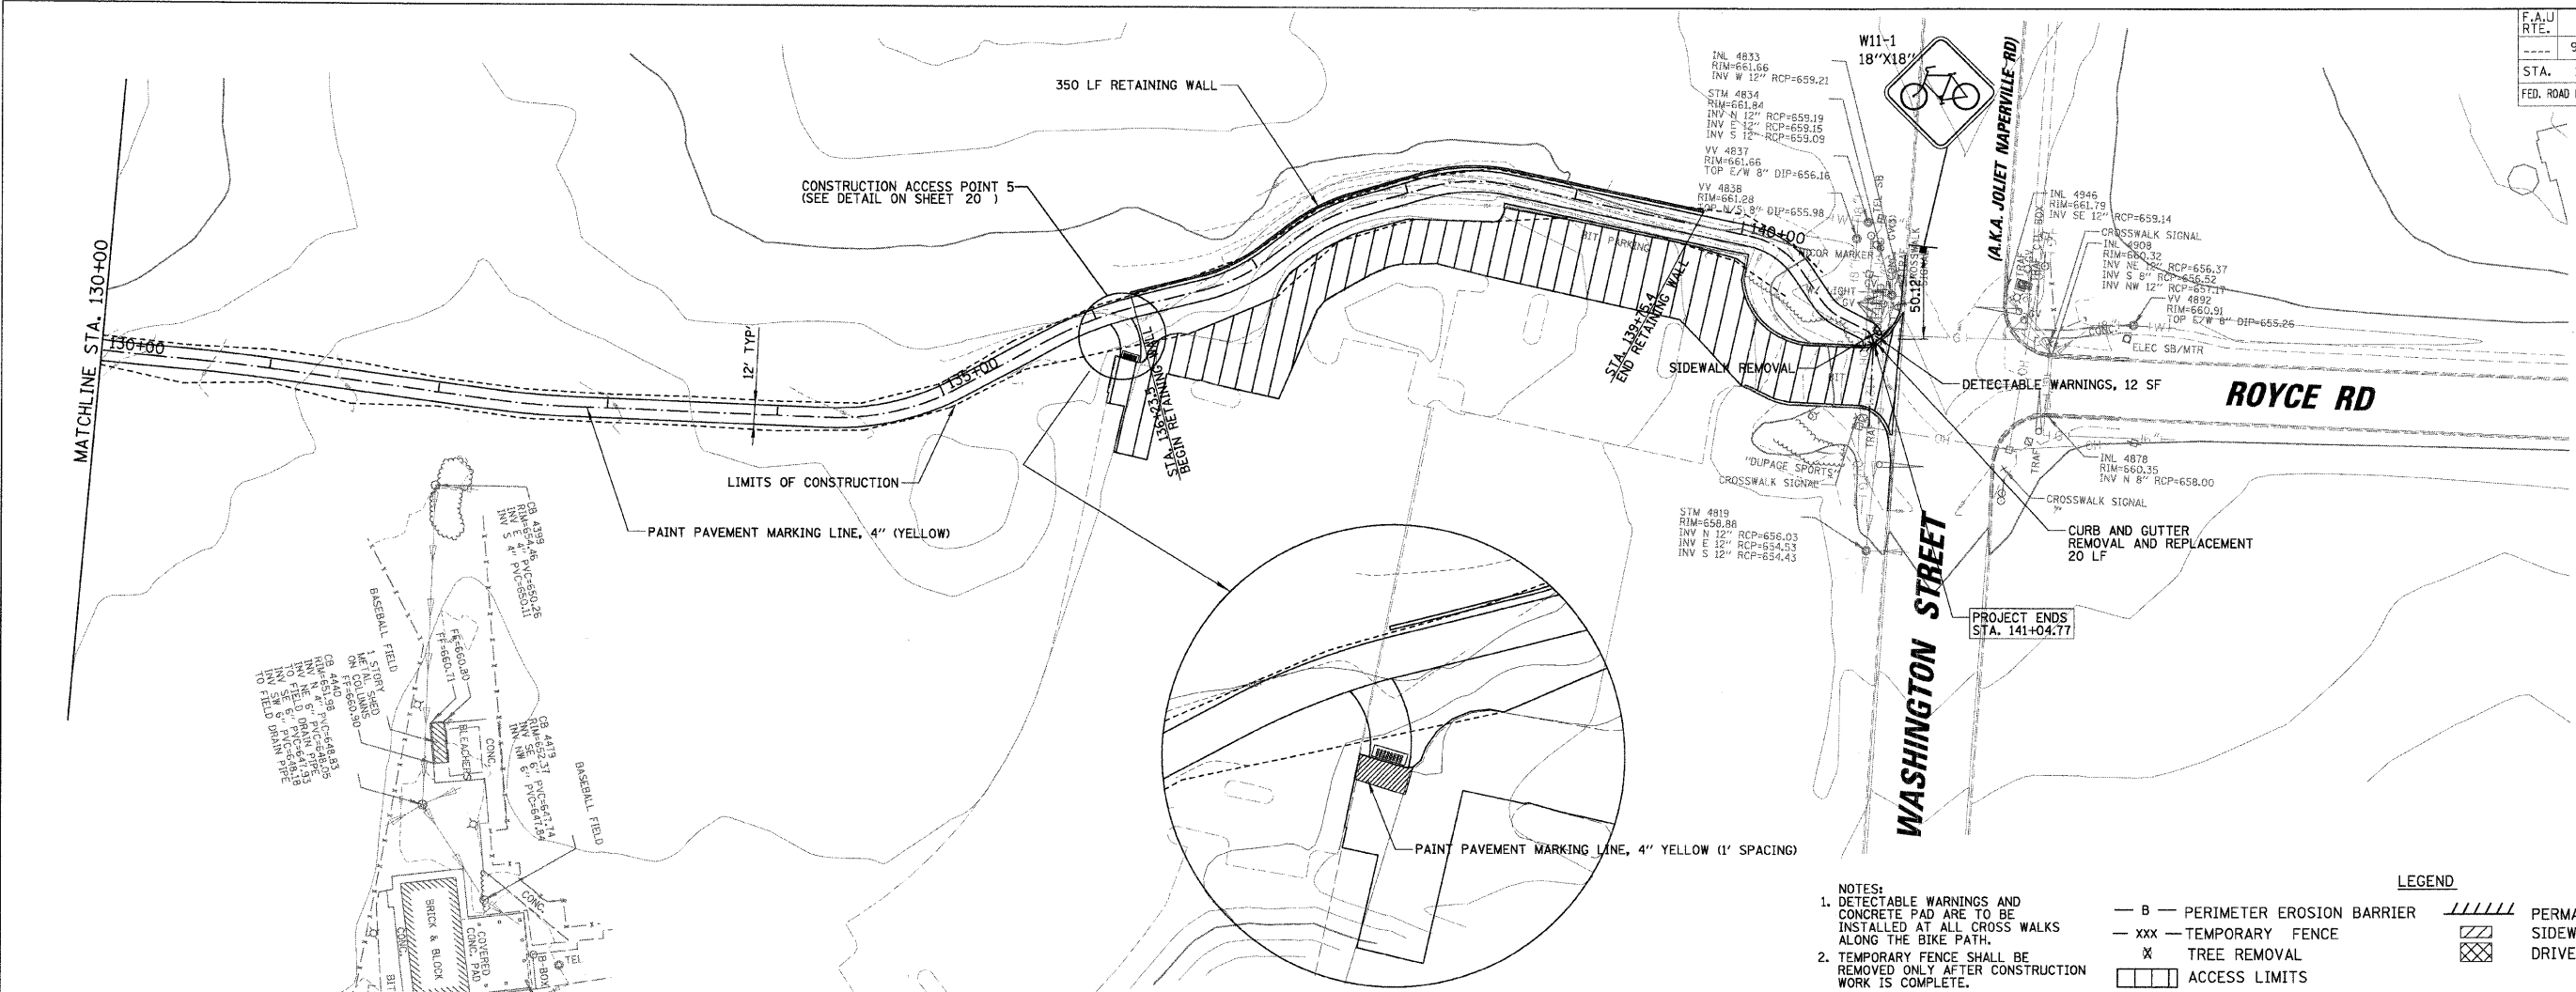

- NOTES:
- DETECTABLE WARNINGS AND CONCRETE PAD ARE TO BE INSTALLED AT ALL CROSS WALKS ALONG THE BIKE PATH.
 - TEMPORARY FENCE SHALL BE REMOVED ONLY AFTER CONSTRUCTION WORK IS COMPLETE.
- LEGEND
- B — PERIMETER EROSION BARRIER
 - xxx — TEMPORARY FENCE
 - ⊗ TREE REMOVAL
 - ACCESS LIMITS
 - //// PERMANENT EASEMENT
 - ▨ SIDEWALK REMOVAL
 - ▩ DRIVEWAY REMOVAL AND REPLACEMENT

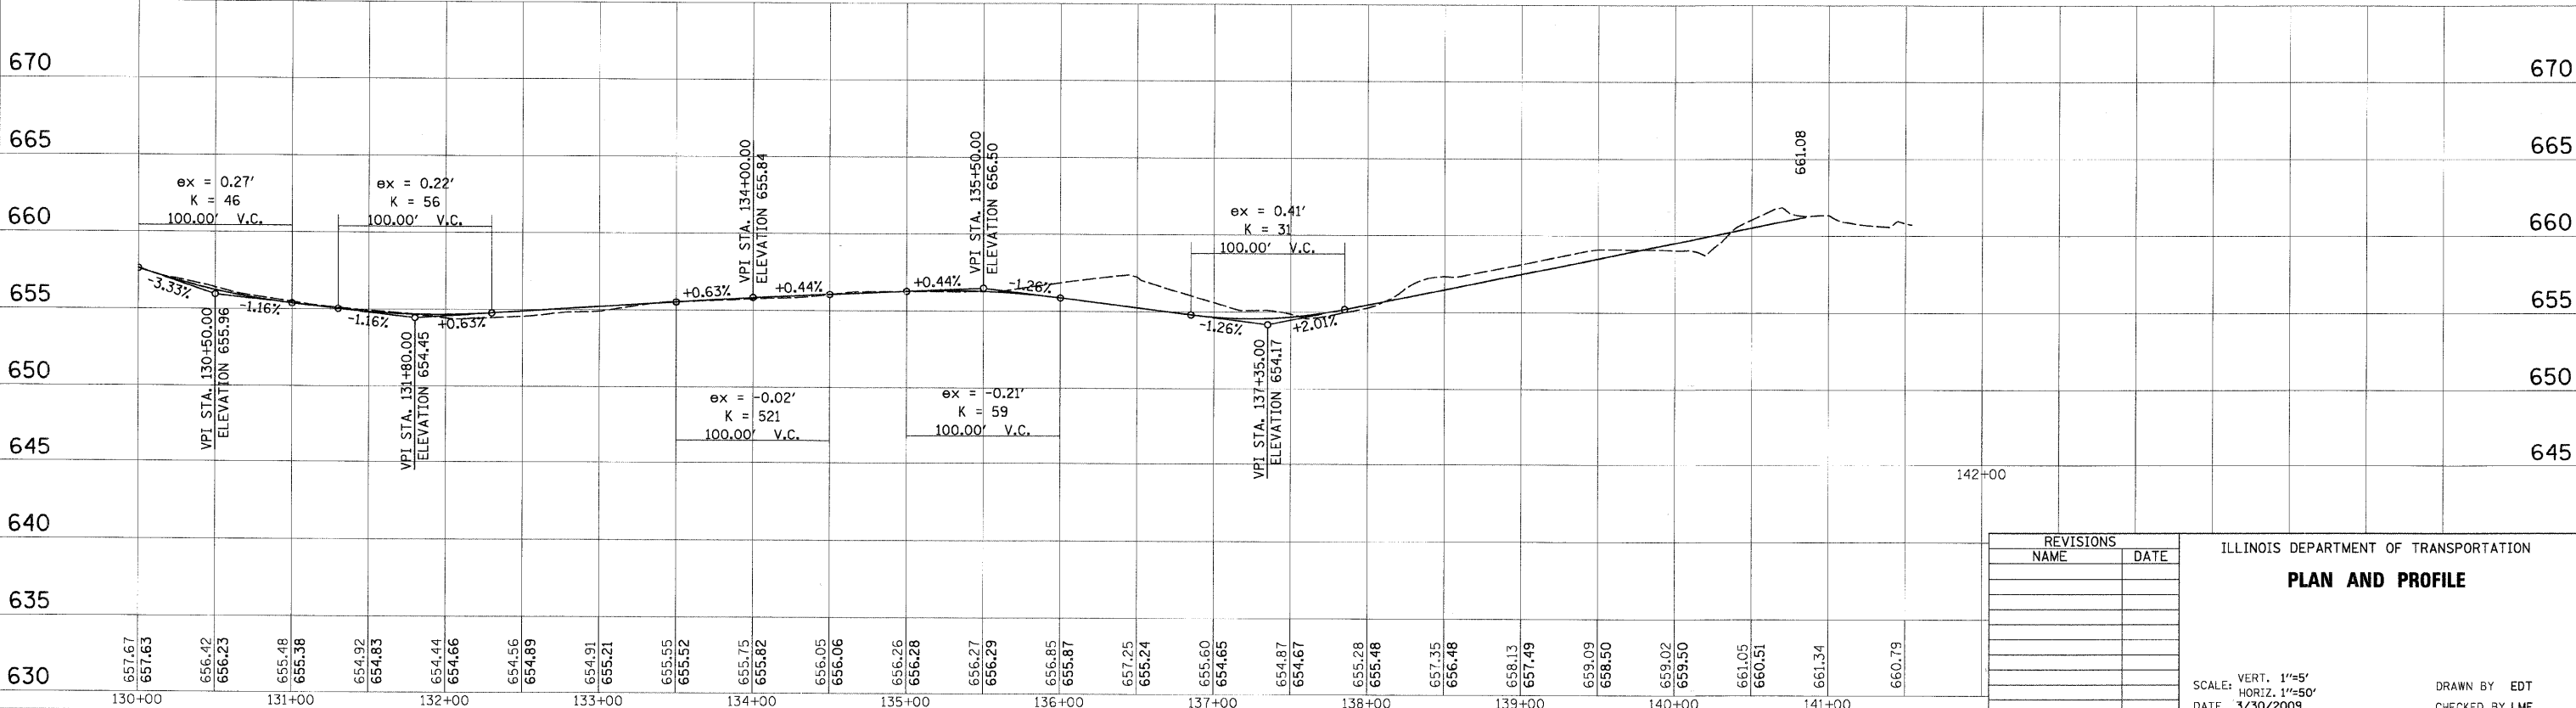

REVISIONS	
NAME	DATE

ILLINOIS DEPARTMENT OF TRANSPORTATION
PLAN AND PROFILE
 SCALE: VERT. 1"=5'
 HORIZ. 1"=50'
 DATE 3/30/2009
 DRAWN BY EDT
 CHECKED BY LMF