
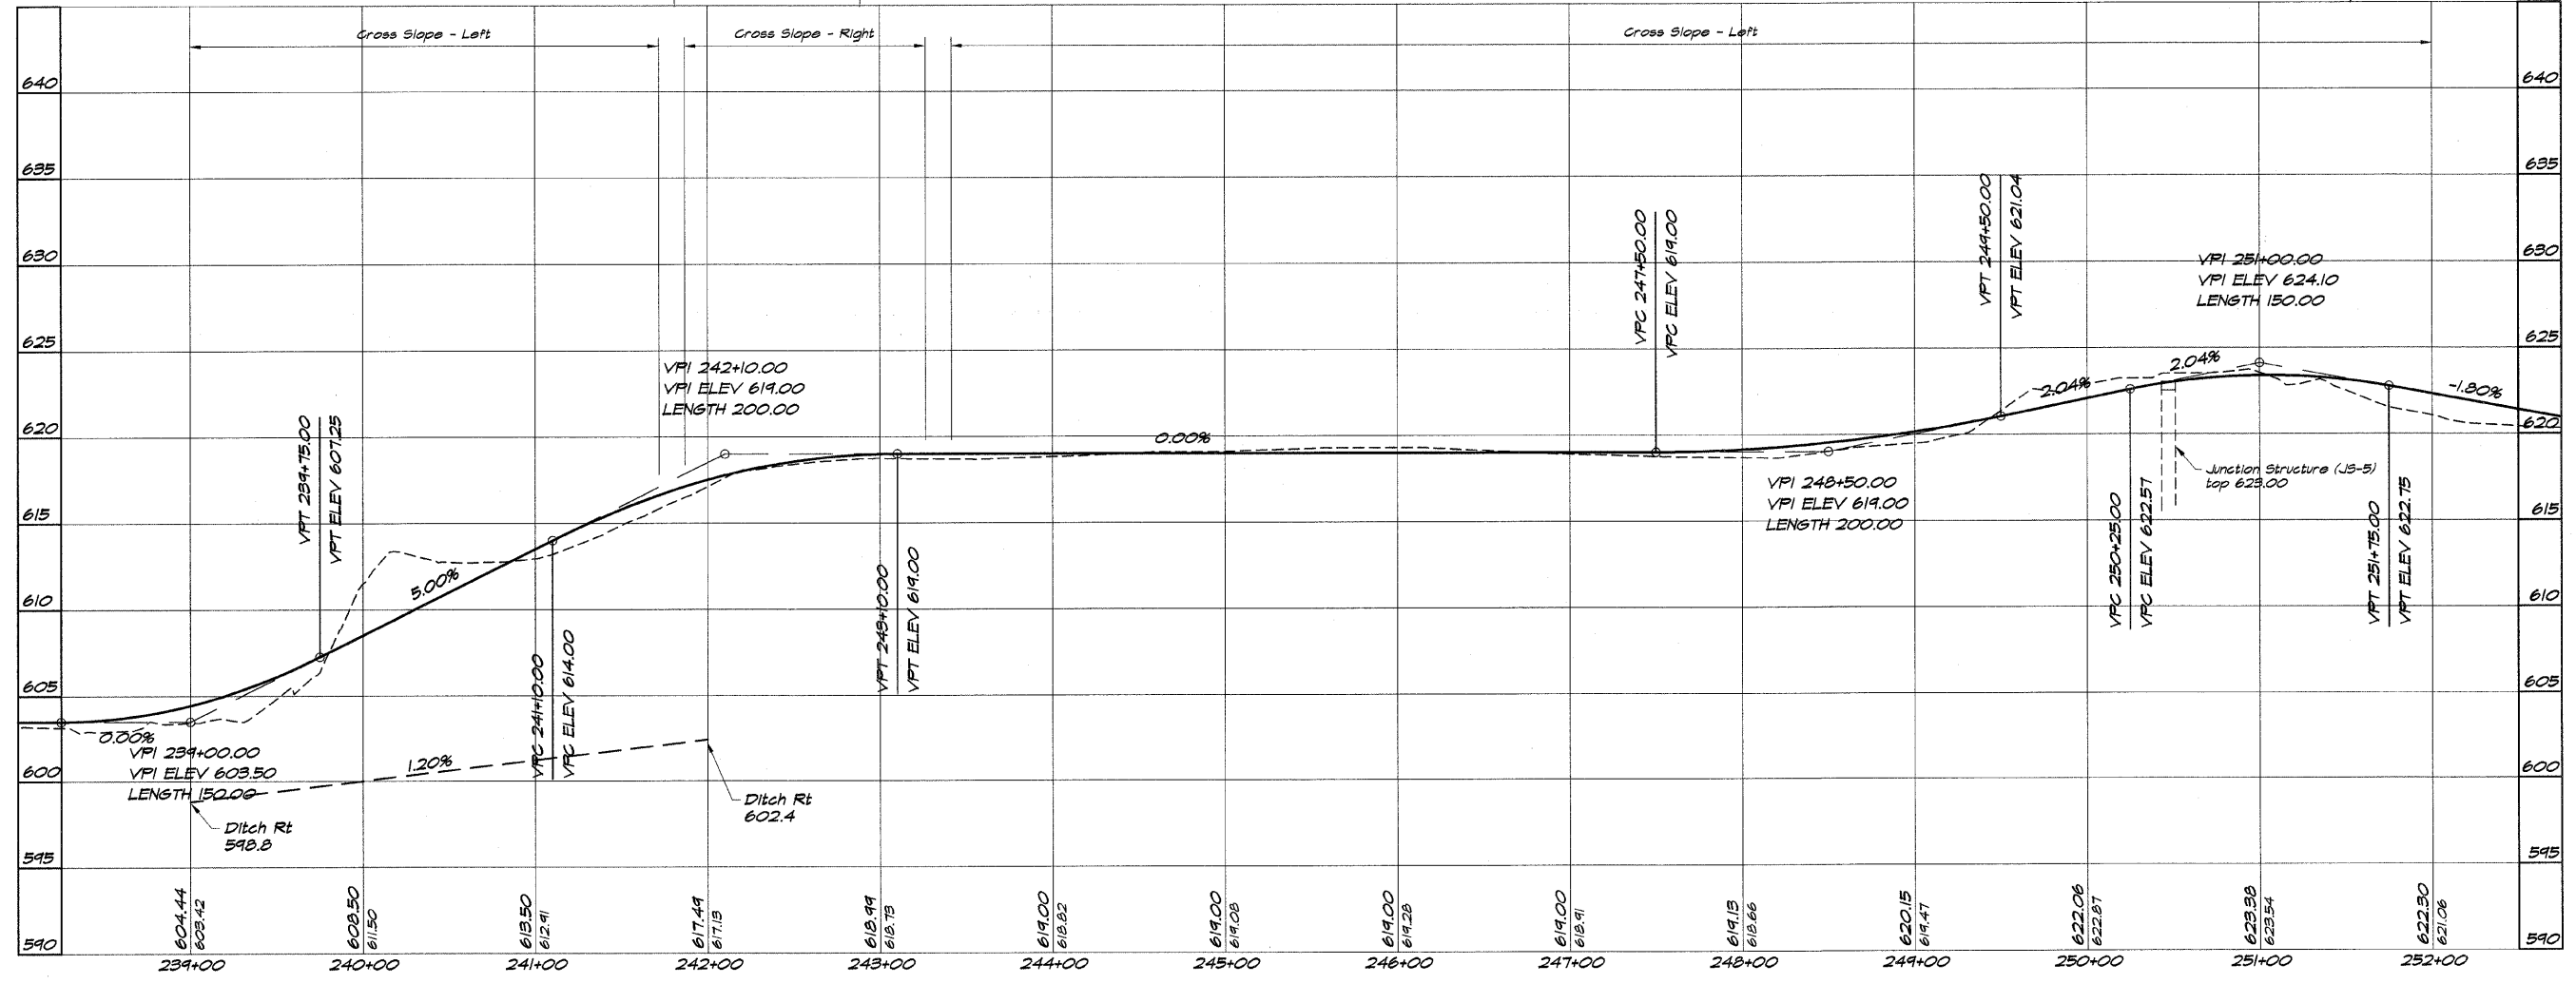


ROUTE NO.	SECTION	CITY	TOTAL SHEETS	SHEET NO.
STEVENS CREEK BIKEWAY	88+4000-88+971.75	DECATUR PARK DIST	145	12
FED. ROAD DIST. NO.		ILLINOIS	PROJECT TE-0007(27)	

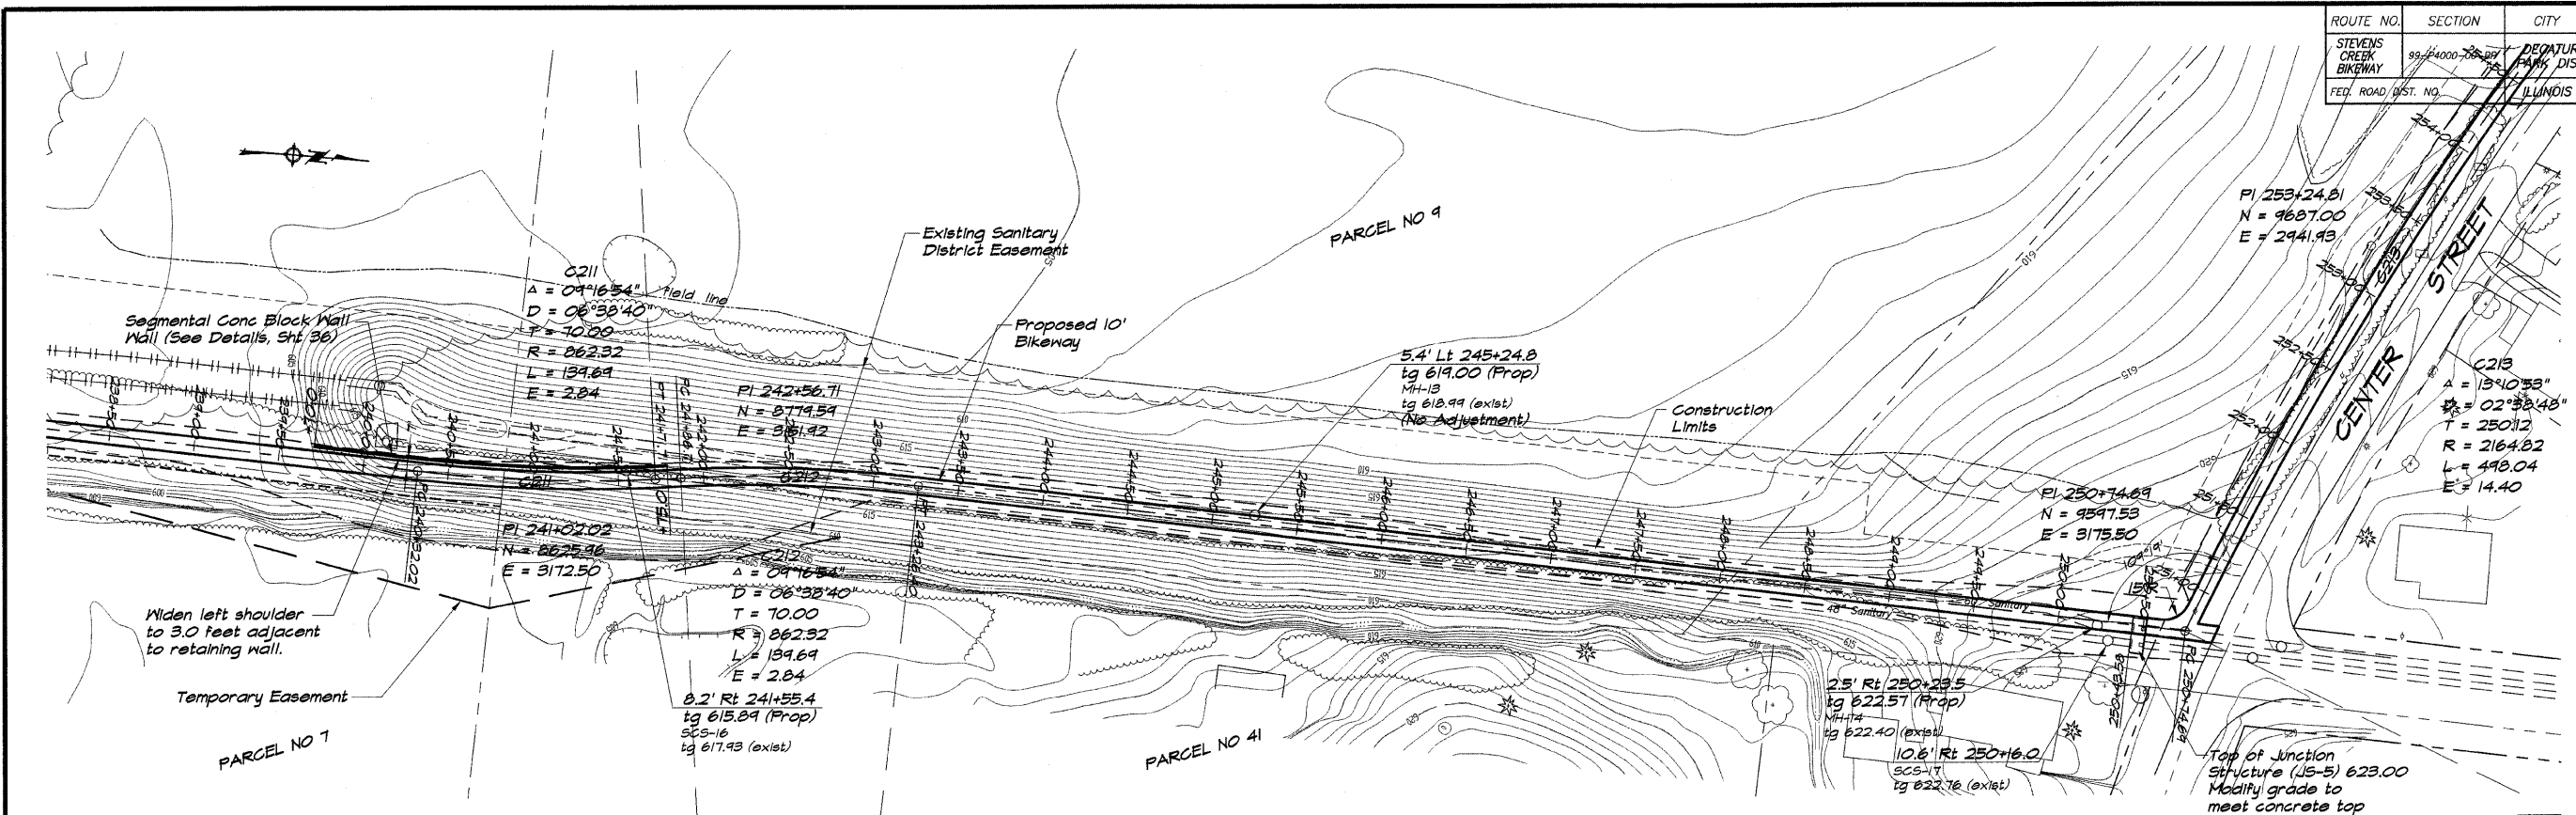

BAINBRIDGE & ASSOCIATES, INC.
 Consulting Engineers
GEB
MULANSKI
 110 SOUTH TAYLORVILLE ROAD
 DECATUR, ILLINOIS
 Illinois License 184-010156

REVISIONS	NO.	BY	DATE
SCALE	1" = 50'	DATE	May 2002
DESIGNED	DJW	DRAWN	P Mills
FIELD BOOK	038 NO.	039 NO.	040/041

DECATUR PARK DISTRICT
STEVENS CREEK BIKEWAY - PHASE I
PLAN AND PROFILE
 STATION 239+00.00 TO 252+00.00