

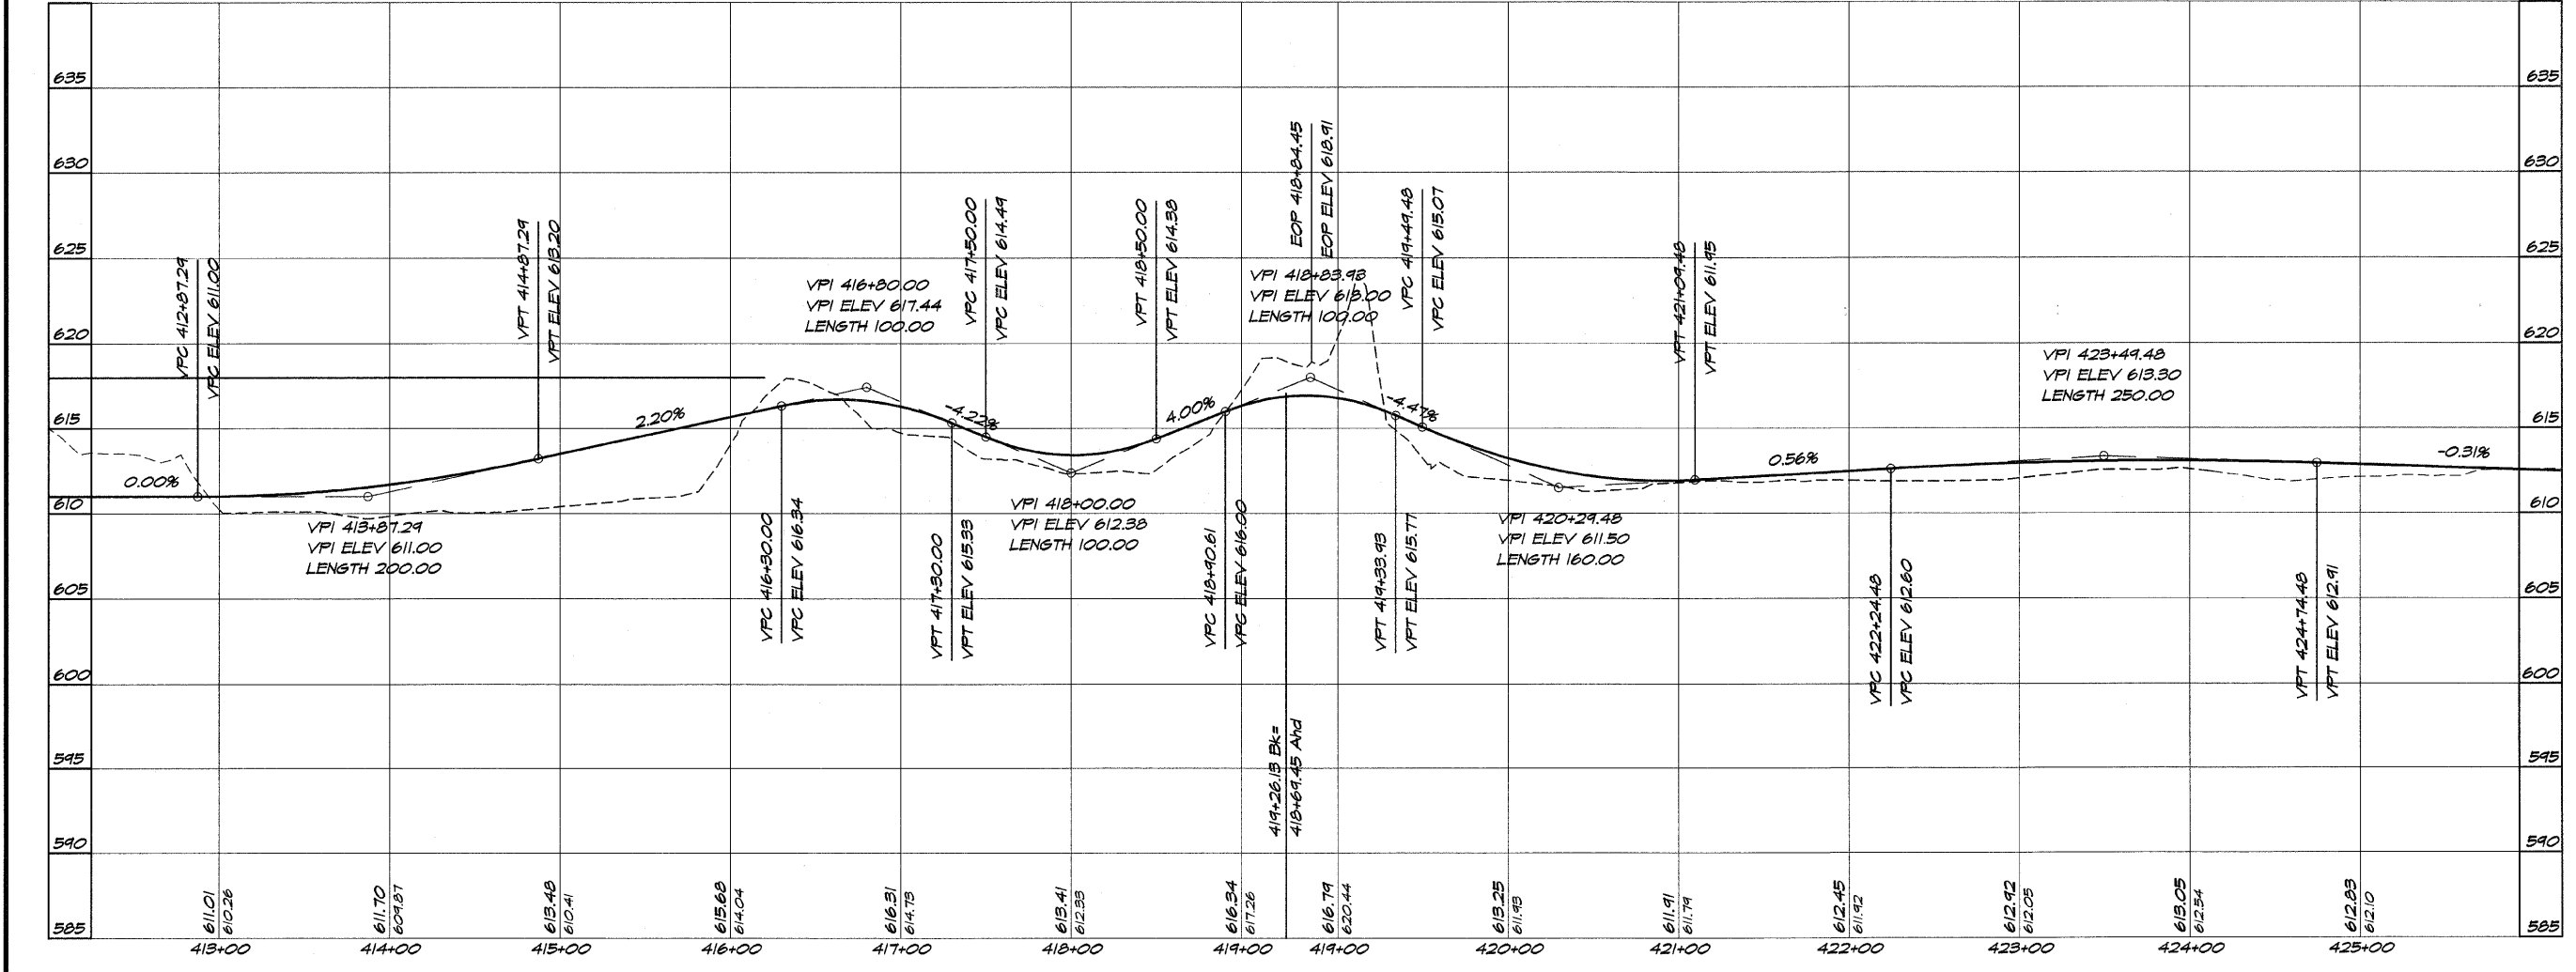


ROUTE NO.	SECTION	CITY	TOTAL SHEETS	SHEET NO.
STEVENS CREEK BIKEWAY	99-P4000-06-BP	DECATUR PARK DIST	145	24
FED. ROAD DIST. NO.	ILLINOIS		PROJECT TE-0007(27)	

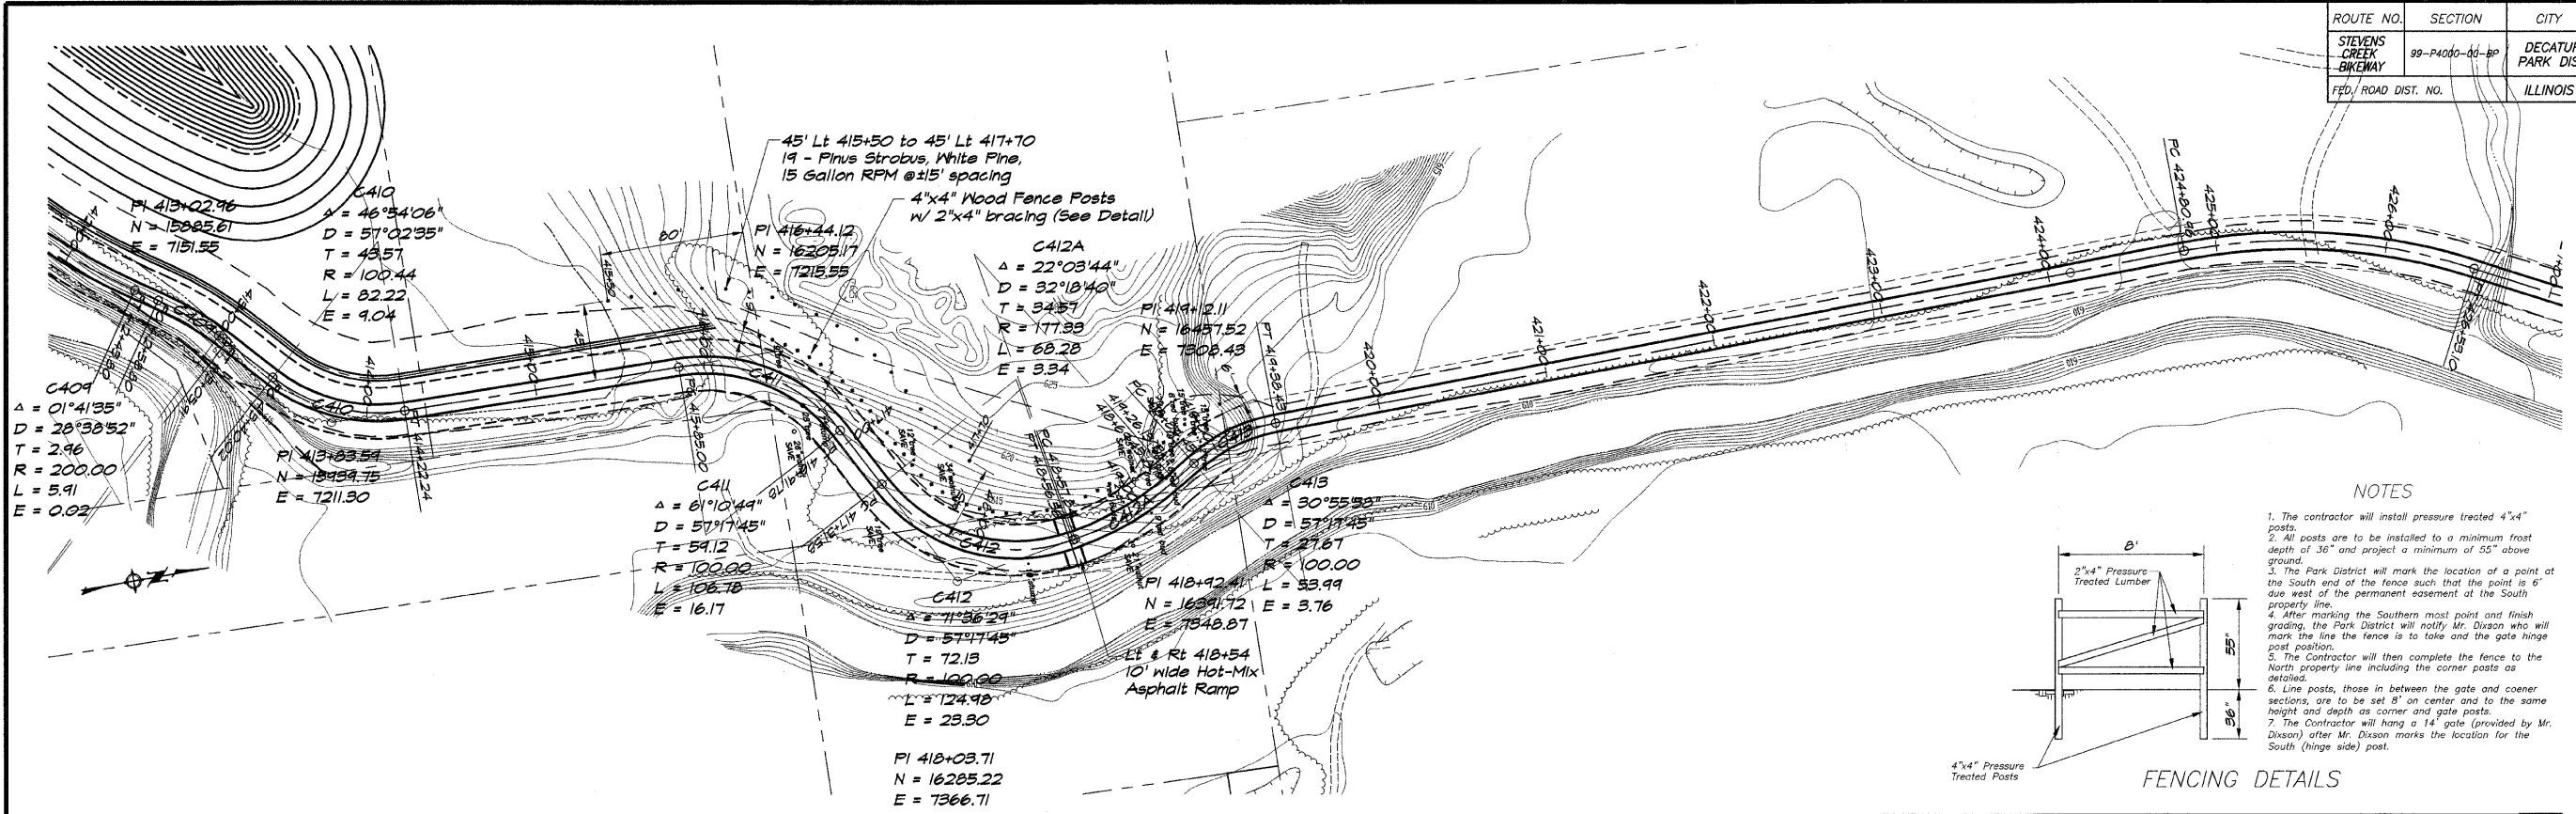

NOTES

- The contractor will install pressure treated 4"x4" posts.
- All posts are to be installed to a minimum frost depth of 36" and project a minimum of 55" above ground.
- The Park District will mark the location of a point at the South end of the fence such that the point is 6' due west of the permanent easement at the South property line.
- After marking the Southern most point and finish grading, the Park District will notify Mr. Dixon who will mark the line the fence is to take and the gate hinge post position.
- The Contractor will then complete the fence to the North property line including the corner posts as detailed.
- Line posts, those in between the gate and corner sections, are to be set 8" on center and to the same height and depth as corner and gate posts.
- The Contractor will hang a 14' gate (provided by Mr. Dixon) after Mr. Dixon marks the location for the South (hinge side) post.

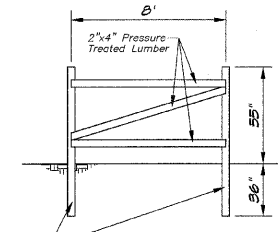

BAINBRIDGE & ASSOCIATES, INC.
 Consulting Engineers
GEE MILANSKI
 CIVIL ENGINEERS
 1100 N. KANSAS ST.
 DECATUR, ILLINOIS 62521
 Phone: 618-231-1234

DESIGNED	DRAWN	SCALE	REVISIONS
MHP	P. Mills	1" = 50'	NO. BY DATE
			1 May 2002
			2 May 2002
			1 Jun 2002
			2 Jun 2002
			1 Jul 2002
			2 Jul 2002
			1 Aug 2002
			2 Aug 2002
			1 Sep 2002
			2 Sep 2002
			1 Oct 2002
			2 Oct 2002
			1 Nov 2002
			2 Nov 2002
			1 Dec 2002
			2 Dec 2002
DECATUR PARK DISTRICT
 STEVENS CREEK BIKEWAY - PHASE I
 PLAN AND PROFILE
 STATION 413+00.00 TO 425+00.00