


RTE.	SECTION	COUNTY	TOTAL SHEETS	SHEET NO.
TR338	01-16117-00-BR	SHELBY	15	9
STA. 10+50		TO STA. 21+00		

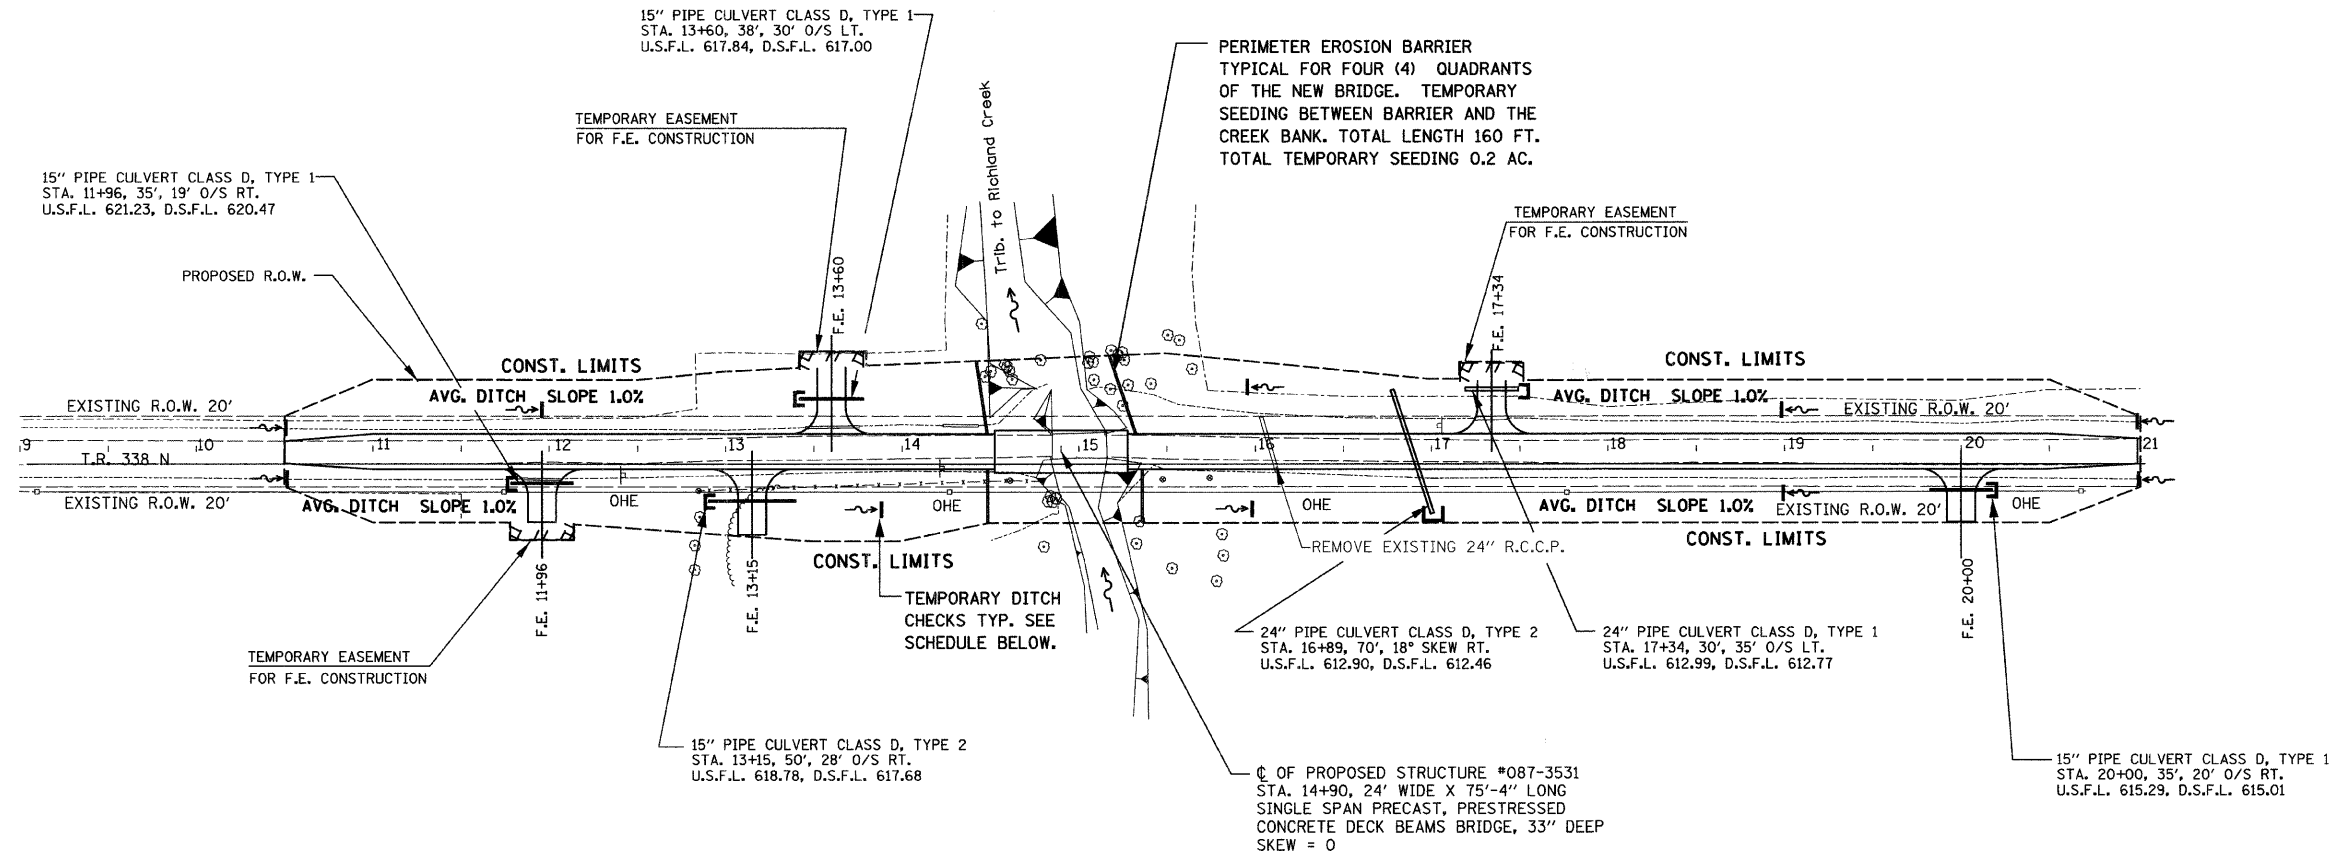

GENERAL NOTES:

1. SEE STANDARD 280001-04
2. SEEDING CL.2 WITH FERTILIZER AND MULCH WITHIN CONSTRUCTION LIMITS AND ALL DISTURBED AREAS.
3. PERIMETER EROSION BARRIER NEEDS TO BE ERECTED BEFORE ANY WORK BEGINS SEE STD. 280001-04.
4. MAINTENANCE OF ALL EROSION CONTROL DEVICES WILL BE PERFORMED IMMEDIATELY AFTER A RAIN EVENT OR ANY DISTURBANCE OF THE CONTROL.
5. REMOVAL AND PROPER CLEAN UP OF ALL TEMPORARY EROSION DEVICES WILL BE REQUIRED AFTER PERMANENT EROSION CONTROL IS IN PLACE AND FUNCTIONING.

TOTAL AREA OF CONSTRUCTION : 1.4 AC.

ESTIMATED RUNOFF COEFFICIENT AFTER CONSTRUCTION:

COURSE TEXTURED GRASS
 SOIL GREATER THAN 40% CLAY
 MODERATE SLOPE
 C=.25

TEMPORARY DITCH CHECK SCHEDULE

Station	Lt.	Rt.
10+50	12'	12'
12+00	25'	25'
13+75	30'	30'
16+00	40'	35'
19+00	25'	25'
21+00	15'	15'

INLET & PIPE PROTECTION

Station	Lt.	Rt.
11+75		19'
12+85		28'
13+39	30'	
17+00		38'
17+55	35'	
20+20		20'

BILL OF MATERIAL

Item	Unit	Qty.
Temporary Erosion Control Seeding	Pound	150
Temporary Ditch Checks	Each	10
Inlet & Pipe Protection	Each	6
Perimeter Erosion Barrier	Foot	160

REVISIONS	
NAME	DATE

ILLINOIS DEPARTMENT OF TRANSPORTATION
EROSION CONTROL PLAN
 TR 338 TRIBUTARY RICHLAND CREEK
 SECTION 01-16117-00-BR
 SHELBY COUNTY STA. 14+90
 STRUCTURE NO. 087-3531

SCALE: N.T.S. DRAWN BY BAKER
 DATE CHECKED BY WAB