



MATCH LINE STA. 12+26.40 (SEE SHEET 32)

F.A.U. RTE.	SECTION	COUNTY	TOTAL SHEETS	SHEET NO.
9024	07-00187-02-RP	MADISON	111	25
FED. ROAD DIST. NO. ILLINOIS FED. AID PROJECT				
CONTRACT NO. 97376				



BY	DATE

BY	DATE

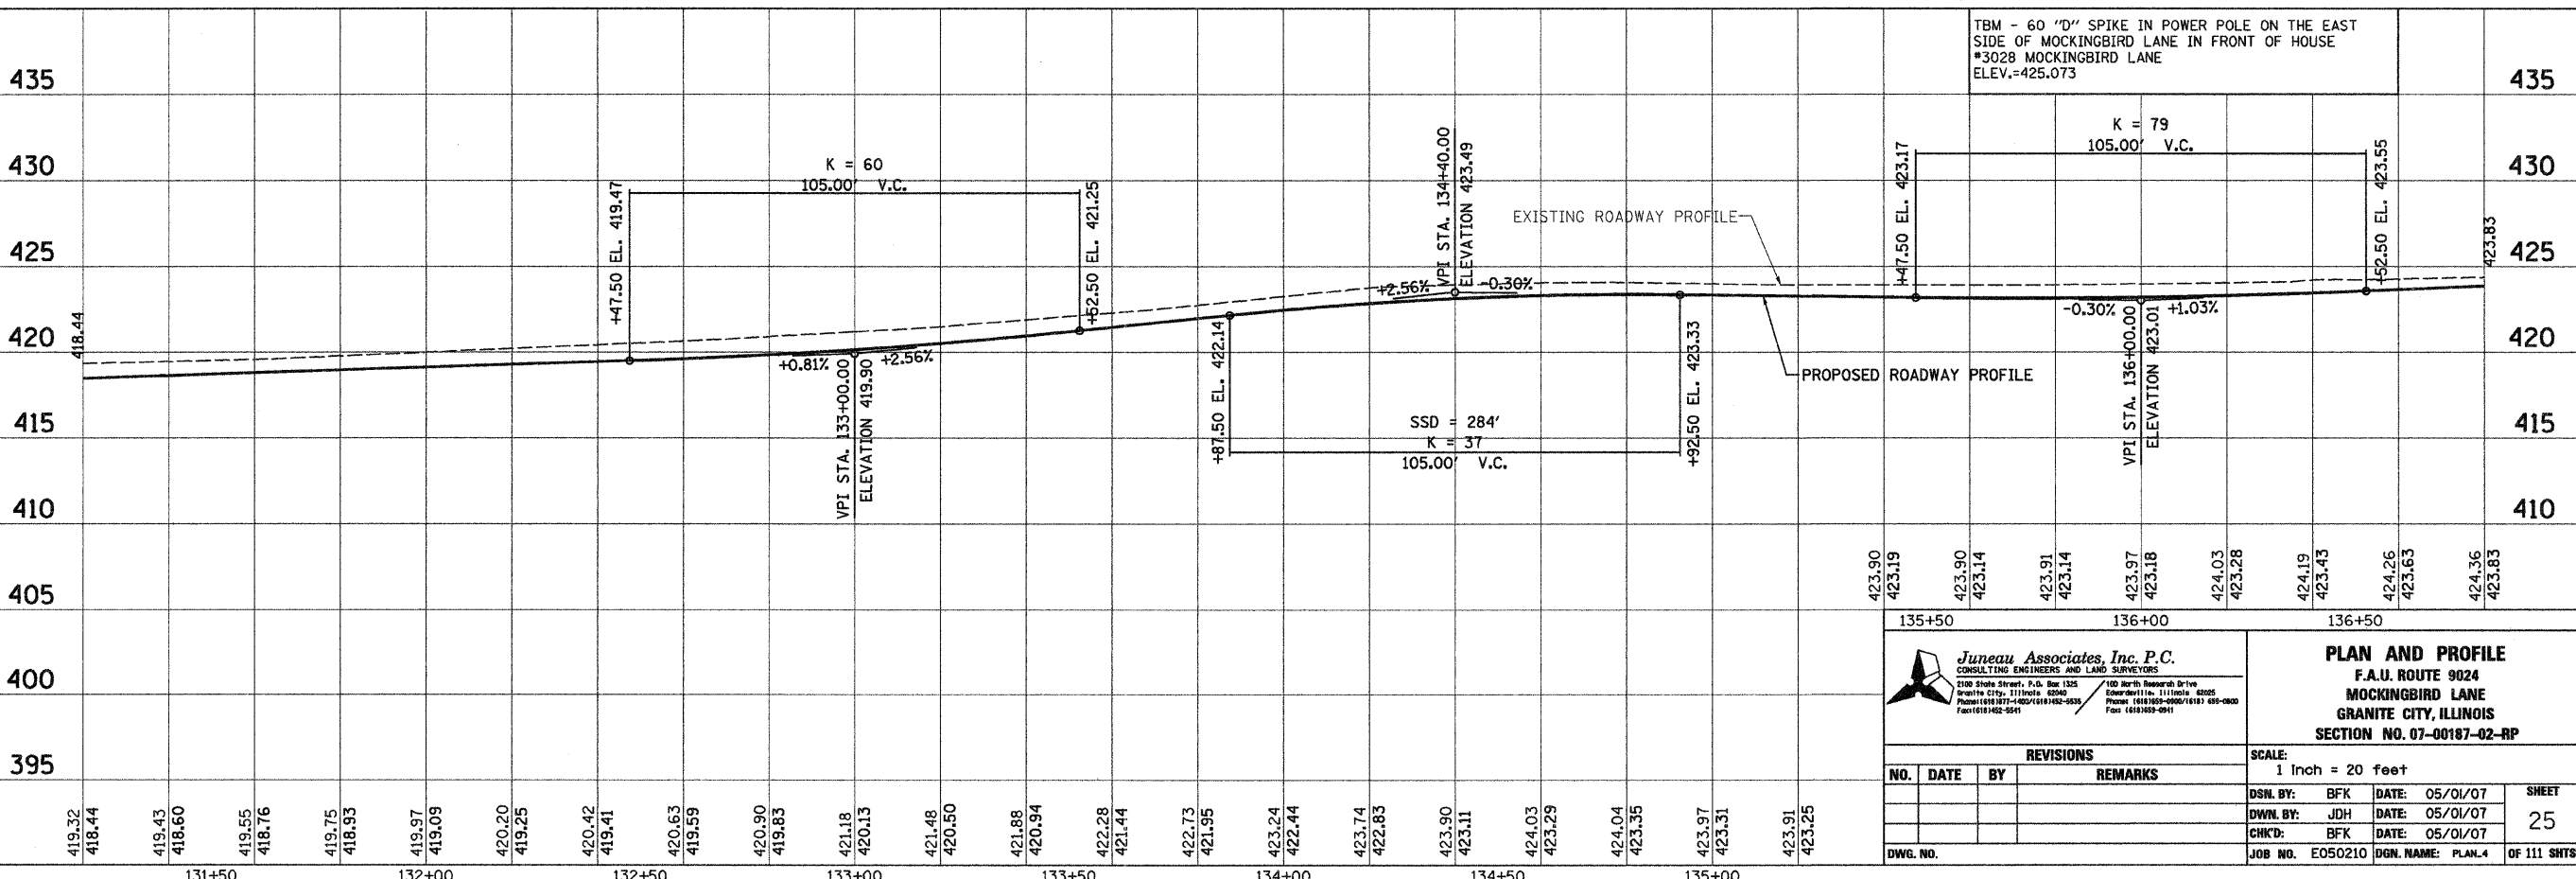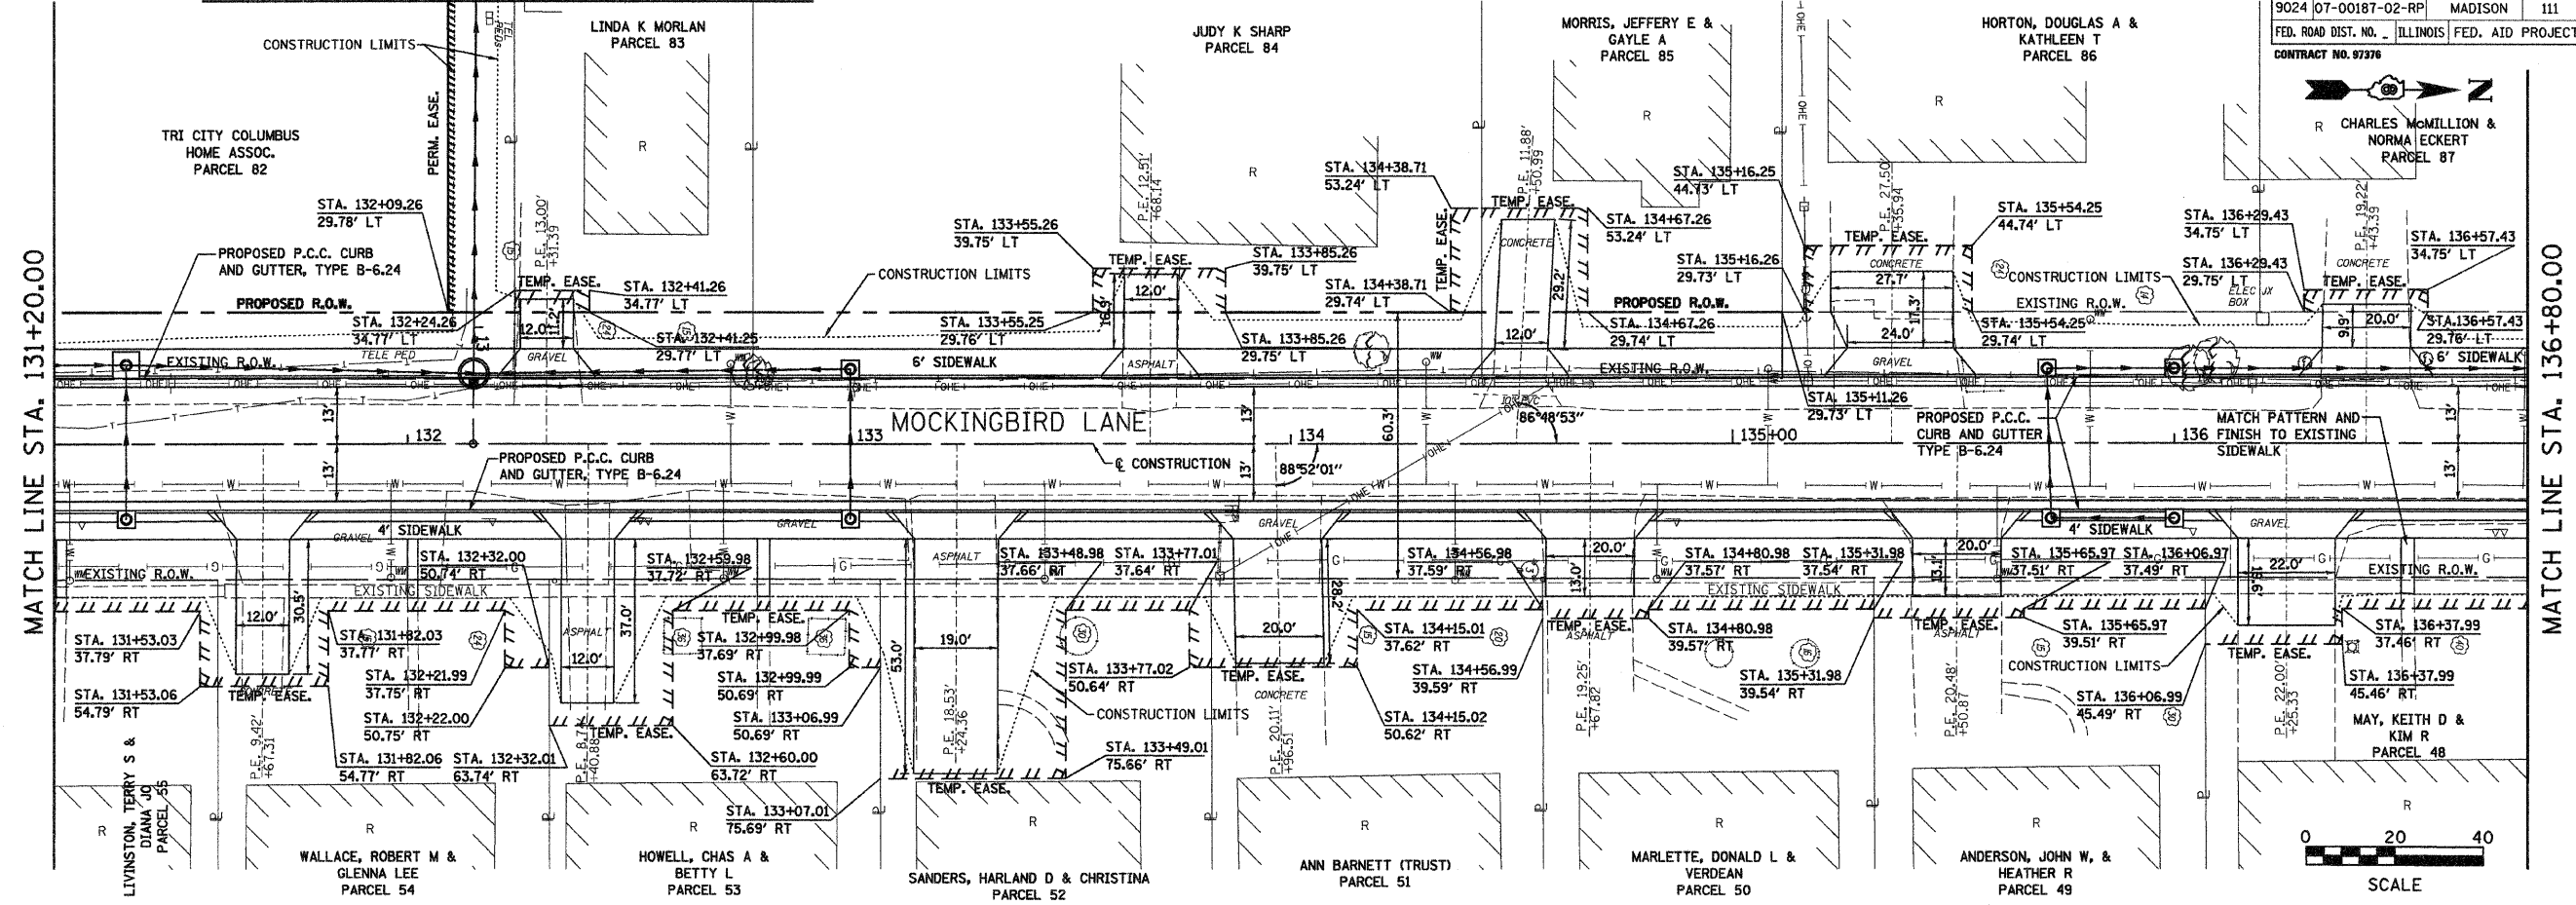

<p>Juneau Associates, Inc. P.C. CONSULTING ENGINEERS AND LAND SURVEYORS 2100 State Street, P.O. Box 1322 Granite City, Illinois 62040 Phone (618) 287-1400 / (618) 482-0500 Fax (618) 482-2601</p>			<p>PLAN AND PROFILE F.A.U. ROUTE 9024 MOCKINGBIRD LANE GRANITE CITY, ILLINOIS SECTION NO. 07-00187-02-RP</p>																							
<p>REVISIONS</p> <table border="1"> <thead> <tr> <th>NO.</th> <th>DATE</th> <th>BY</th> <th>REMARKS</th> </tr> </thead> <tbody> <tr> <td> </td> <td> </td> <td> </td> <td> </td> </tr> <tr> <td> </td> <td> </td> <td> </td> <td> </td> </tr> </tbody> </table>			NO.	DATE	BY	REMARKS									<p>SCALE: 1 Inch = 20 feet</p> <table border="1"> <tr> <td>DSN. BY: BFK</td> <td>DATE: 05/01/07</td> <td>SHEET</td> </tr> <tr> <td>DWN. BY: JDH</td> <td>DATE: 05/01/07</td> <td>25</td> </tr> <tr> <td>CHK'D: BFK</td> <td>DATE: 05/01/07</td> <td> </td> </tr> </table>			DSN. BY: BFK	DATE: 05/01/07	SHEET	DWN. BY: JDH	DATE: 05/01/07	25	CHK'D: BFK	DATE: 05/01/07	
NO.	DATE	BY	REMARKS																							
DSN. BY: BFK	DATE: 05/01/07	SHEET																								
DWN. BY: JDH	DATE: 05/01/07	25																								
CHK'D: BFK	DATE: 05/01/07																									
<p>DWG. NO.</p>			<p>JOB NO. E050210 DGN. NAME: PLAN_4 OF 111 SHTS</p>																							