



LEGEND

- EXISTING PAVEMENT
- PROPOSED BITUMINOUS PAVEMENT

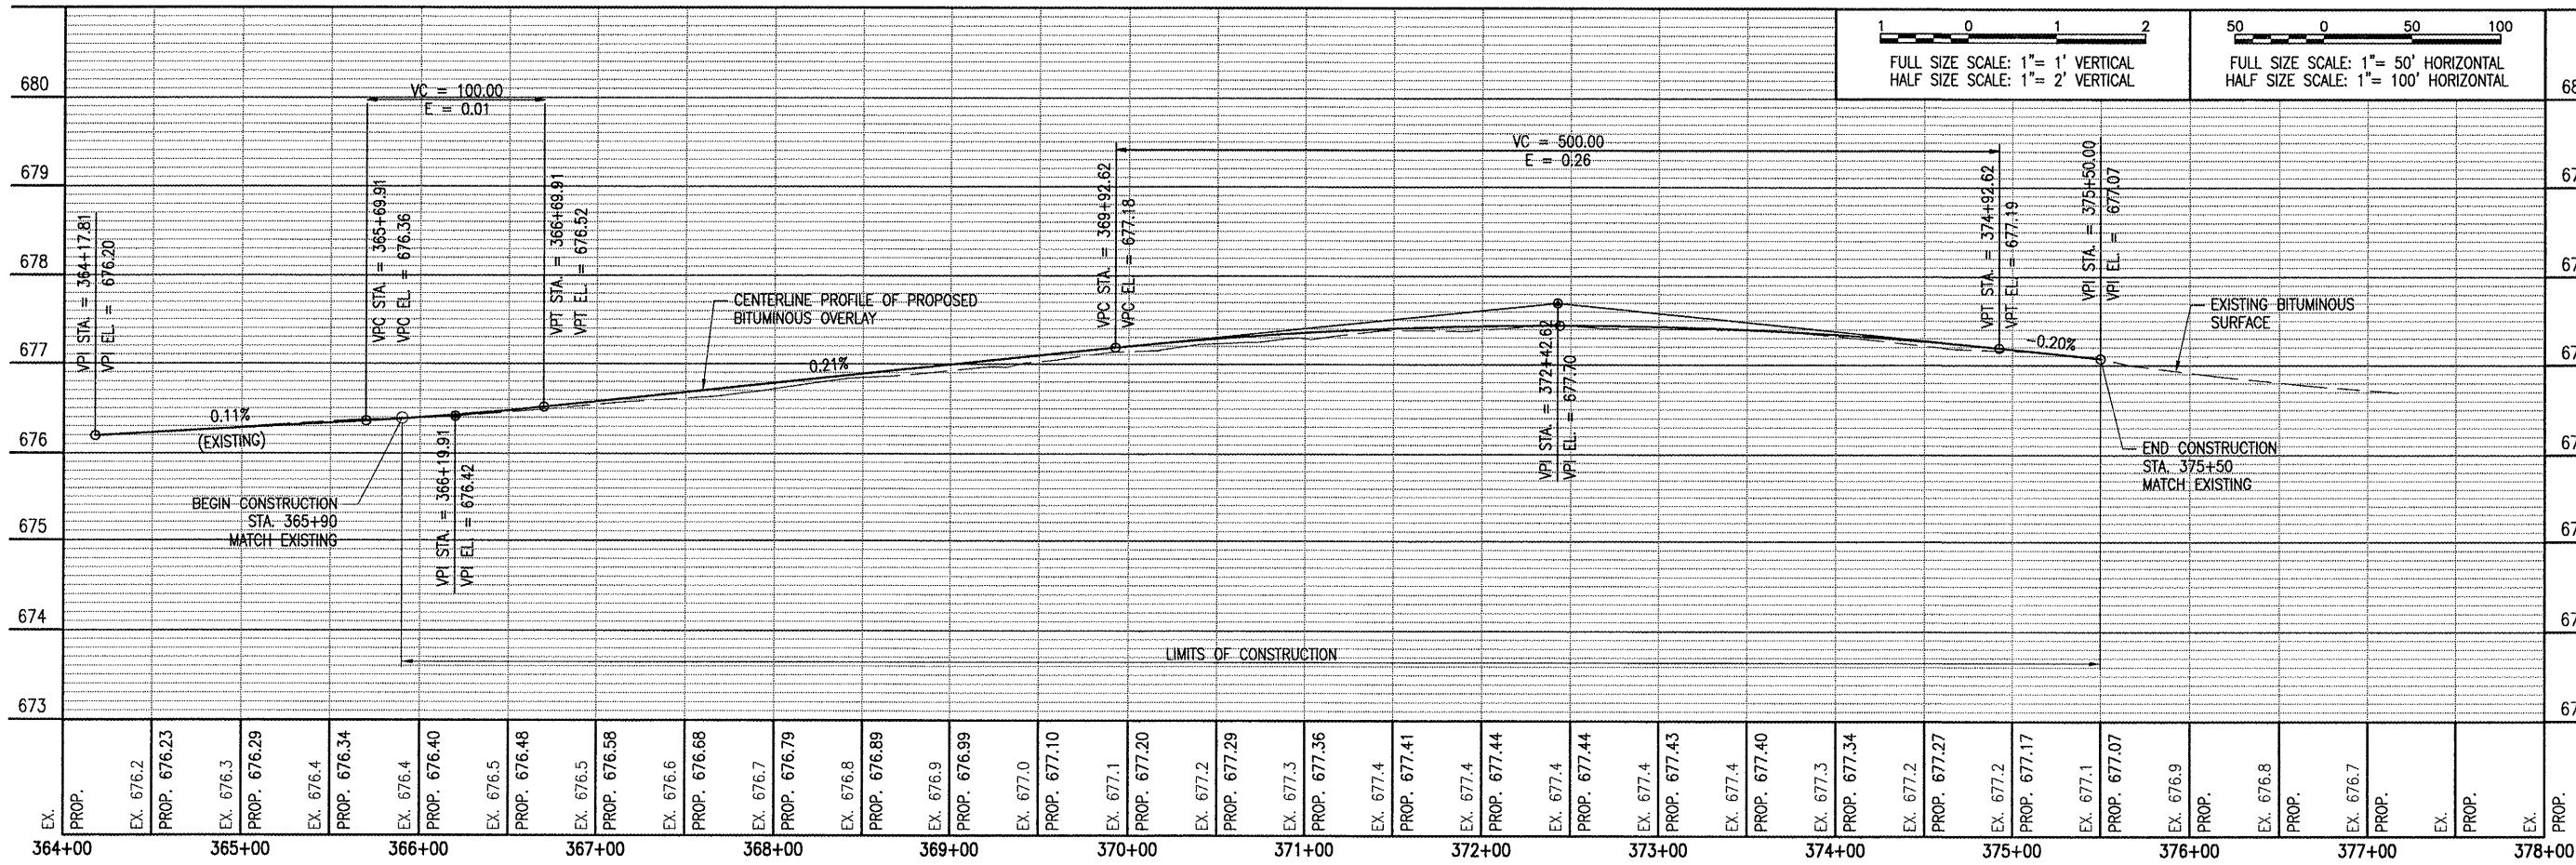

DATE	REVISION	BY

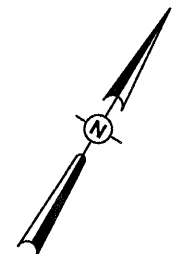

DECATUR, ILLINOIS

HEL Project No. 08A0099D 0800	DATE 04/17/09
Filename: R-701.DWG	Scale 1" = 50' H, 1" = 1' V
LAYOUT	DAK 01/26/09
DRAWN	DAK 01/26/09
REVIEWED	RAW 01/30/09

HANSON
 Copyright Hanson Professional Services Inc. 2009
 Hanson Professional Services Inc.
 1525 South Sixth Street
 Springfield, Illinois 62703-2886
 www.hansoninc.com
 Offices Nationwide

RECONSTRUCT 960 FEET OF RUNWAY 6-24
 PROPOSED PLAN AND PROFILE
 STA. 364+00 TO STA. 378+00