
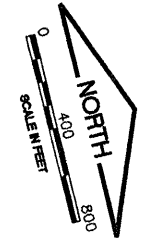
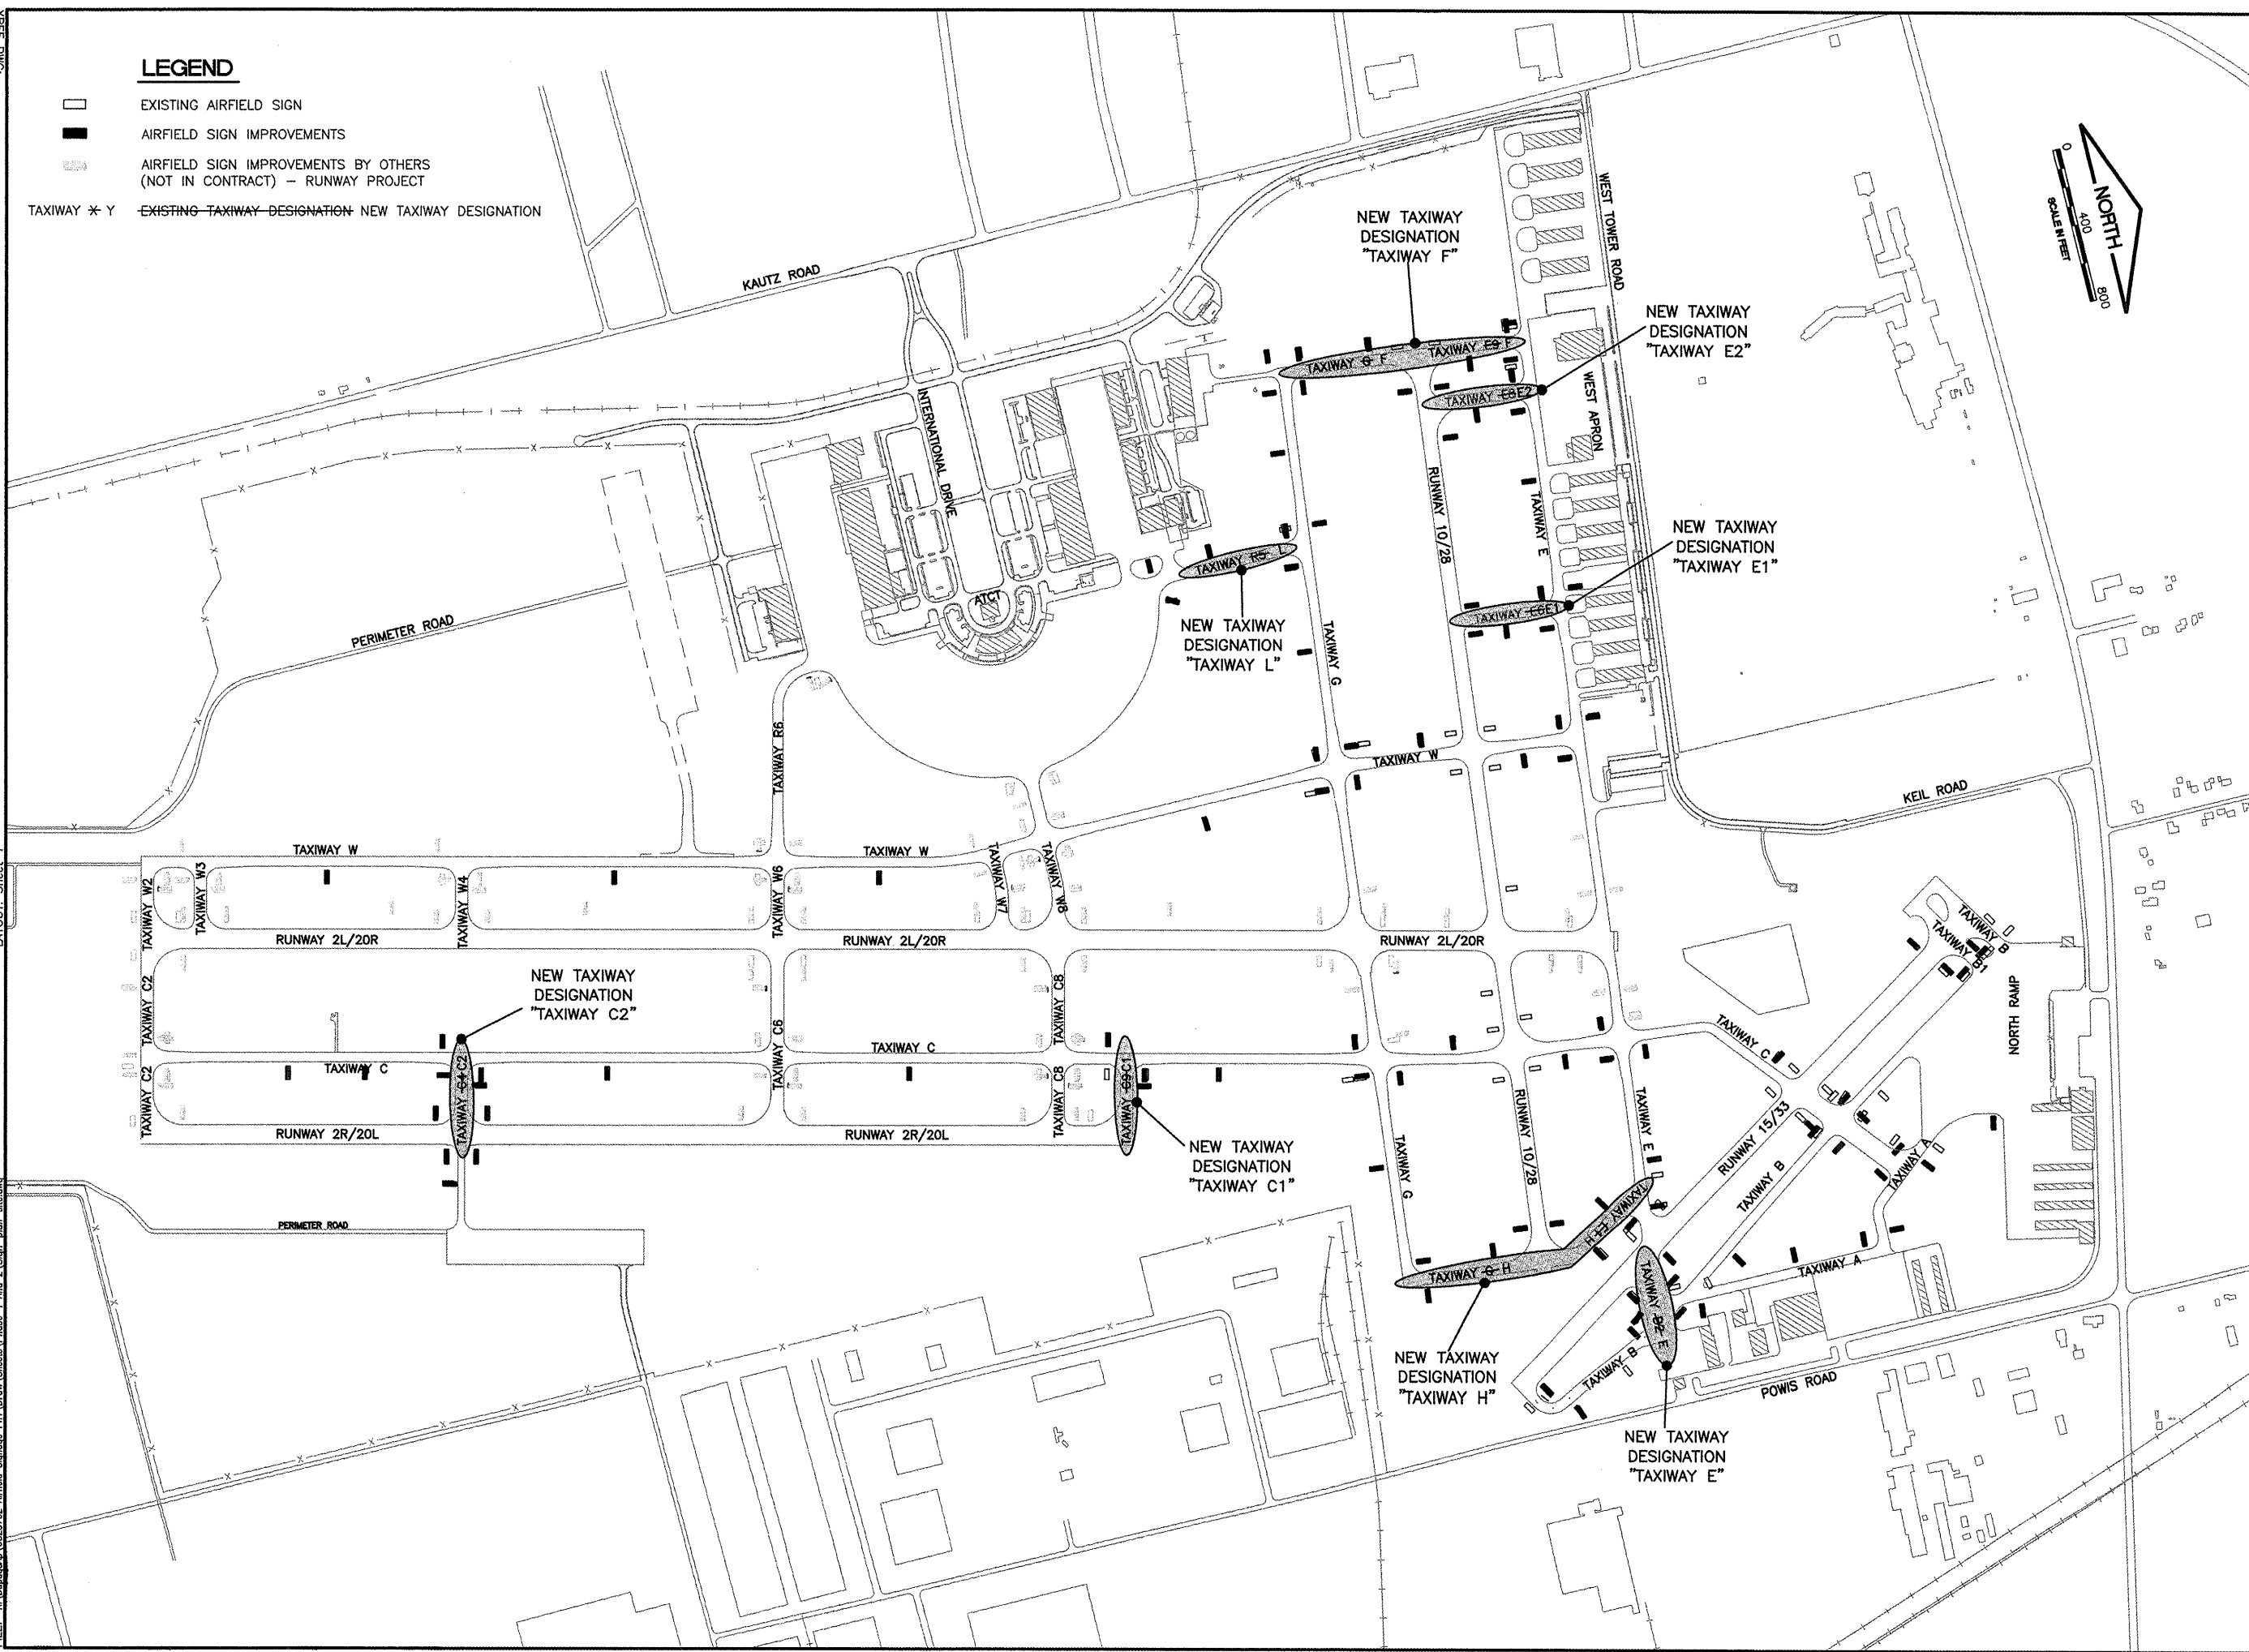


DATE: Thursday, February 26, 2009 2:03:56 PM
 FILE: K:\Dwg\0825702_Airfield_Signage_Phase_1_Air_2_Sign-plan-site.dwg
 UPDATE BY: Jeremy Linke
 LAYOUT: Sheet 1

LEGEND

-  EXISTING AIRFIELD SIGN
-  AIRFIELD SIGN IMPROVEMENTS
-  AIRFIELD SIGN IMPROVEMENTS BY OTHERS (NOT IN CONTRACT) - RUNWAY PROJECT
-  TAXIWAY * Y EXISTING TAXIWAY DESIGNATION
-  NEW TAXIWAY DESIGNATION



IL CONTRACT: **DU078**
 IL LETTING ITEM: **9A**
 IL PROJECT: **DPA-3836**
 A.I.P. PROJECT: **3-17-0017-B23**

SURVEY BOOK # BOOK #

REVISIONS		
NUMBER	BY	DATE

0 1 2
 THIS BAR IS EQUAL TO 2"
 AT FULL SCALE (34X22).

**DUPAGE AIRPORT
 WEST CHICAGO, ILLINOIS
 AIRFIELD SIGNAGE UPDATES**

AIRFIELD SITE PLAN

CMT
 CRAWFORD, MURPHY & TILLY, INC.
 CONSULTING ENGINEERS
 License No. 184-000613



DESIGN BY: JRL / AAO
 DRAWN BY: JRL / JRO
 CHECKED BY: JRL
 APPROVED BY: DLP
 DATE: 2/27/2009
 JOB No: 08257-02-00

FINAL