


LETTING ITEM NUMBER
1A


LETTING CONTRACT NUMBER
WI053

TOTAL SHEETS: 15

P:\Airport\07141 West taxiway Ph 1\PLANS\03. EROSION CONTROL.dwg, 4/14/2008 8:52:56 AM, 1:2

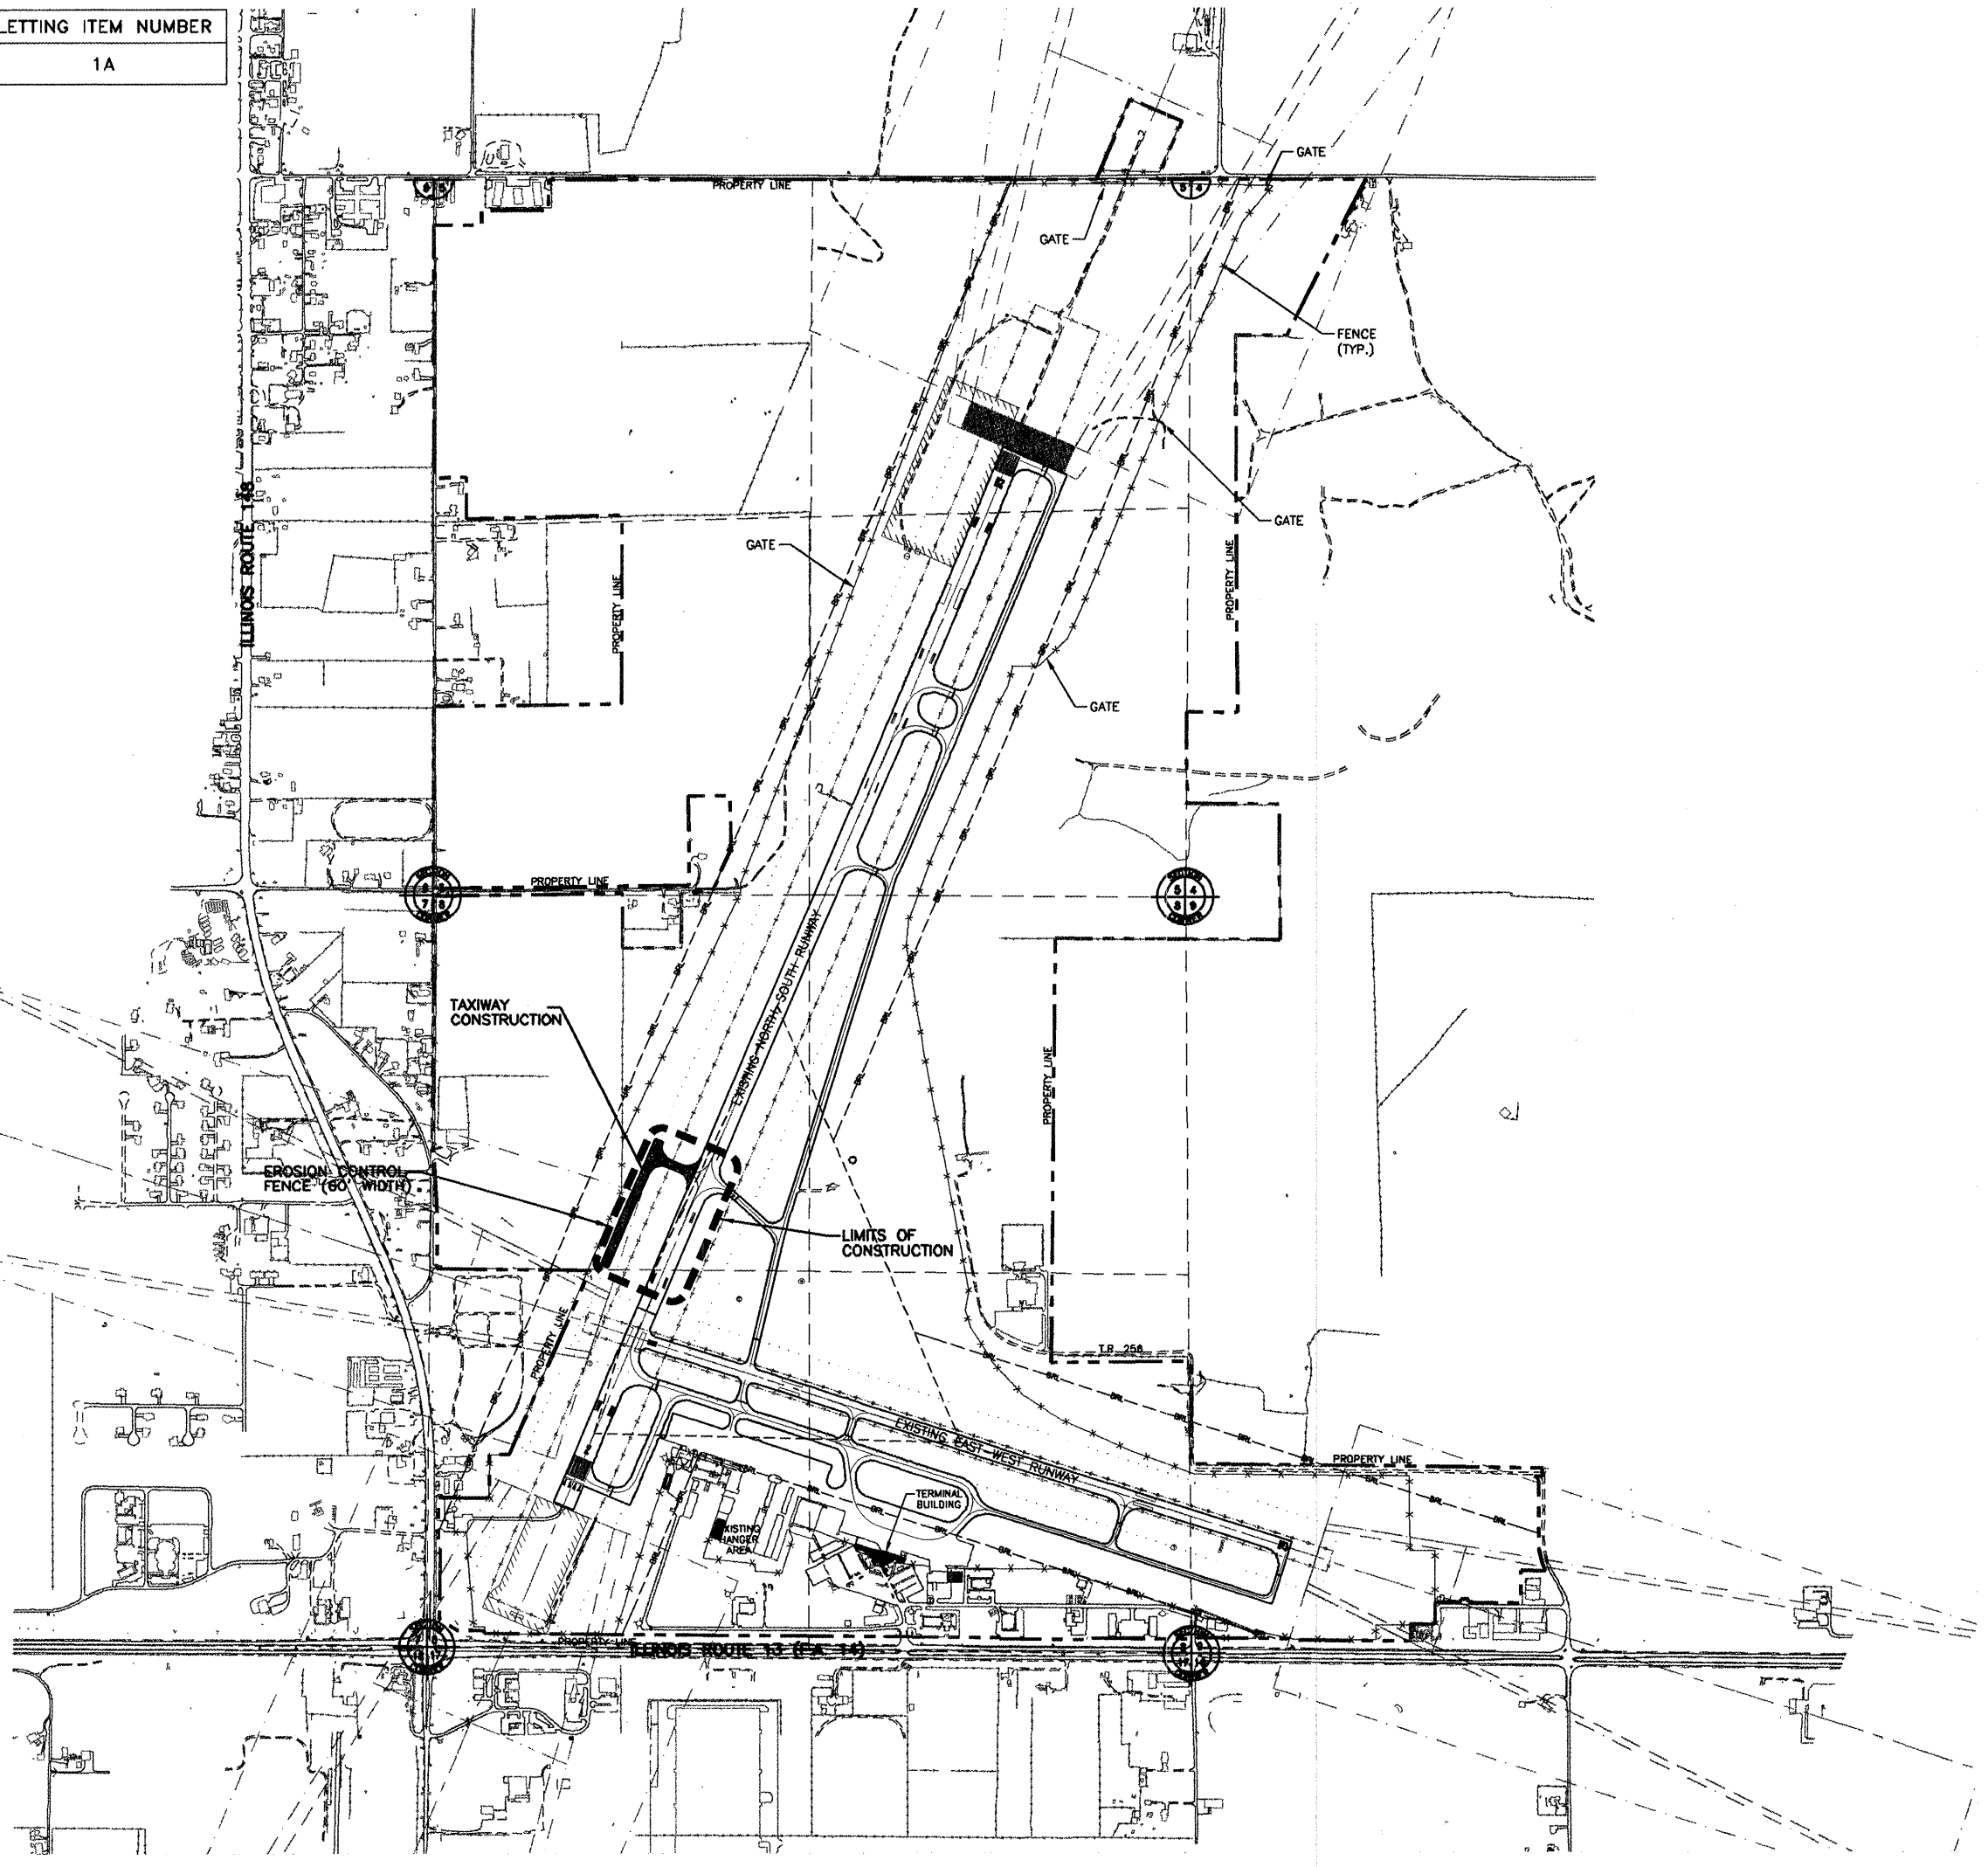

SCALE : 1" = 600'

 

ILLINOIS PROJECT NO. MWA-3562
PROJECT NO. 3-17-0065-

STATE OF ILLINOIS PROFESSIONAL DESIGN FIRM LICENSE NO. 184-004515	
© 2008 ALL RIGHTS RESERVED	
CLARIDA & ZIEGLER ENGINEERING CO.	
308 South Court St., P.O. Box 937 Marion, Illinois 62959 Phone - (618)993-6411, Fax - (618)993-6750	
EROSION CONTROL PLAN CONSTRUCTION OF TAXIWAY E & E1 PHASE I WILLIAMSON COUNTY REGIONAL AIRPORT MARION - HERRIN, ILLINOIS	
Date	3/12/08 DR. By TDE CK'D By CM
Scale	1"=600' Job No. 07141 Sheet No. 03 of 15