



F.A.I.	SECTION	COUNTY	TOTAL SHEET SHEETS	NO.
94/90	2005-086 1	COOK	228	20
STA.	TO STA.			
FED. ROAD DIST. NO.	ILLINOIS	FED. AID PROJECT		
60B07				

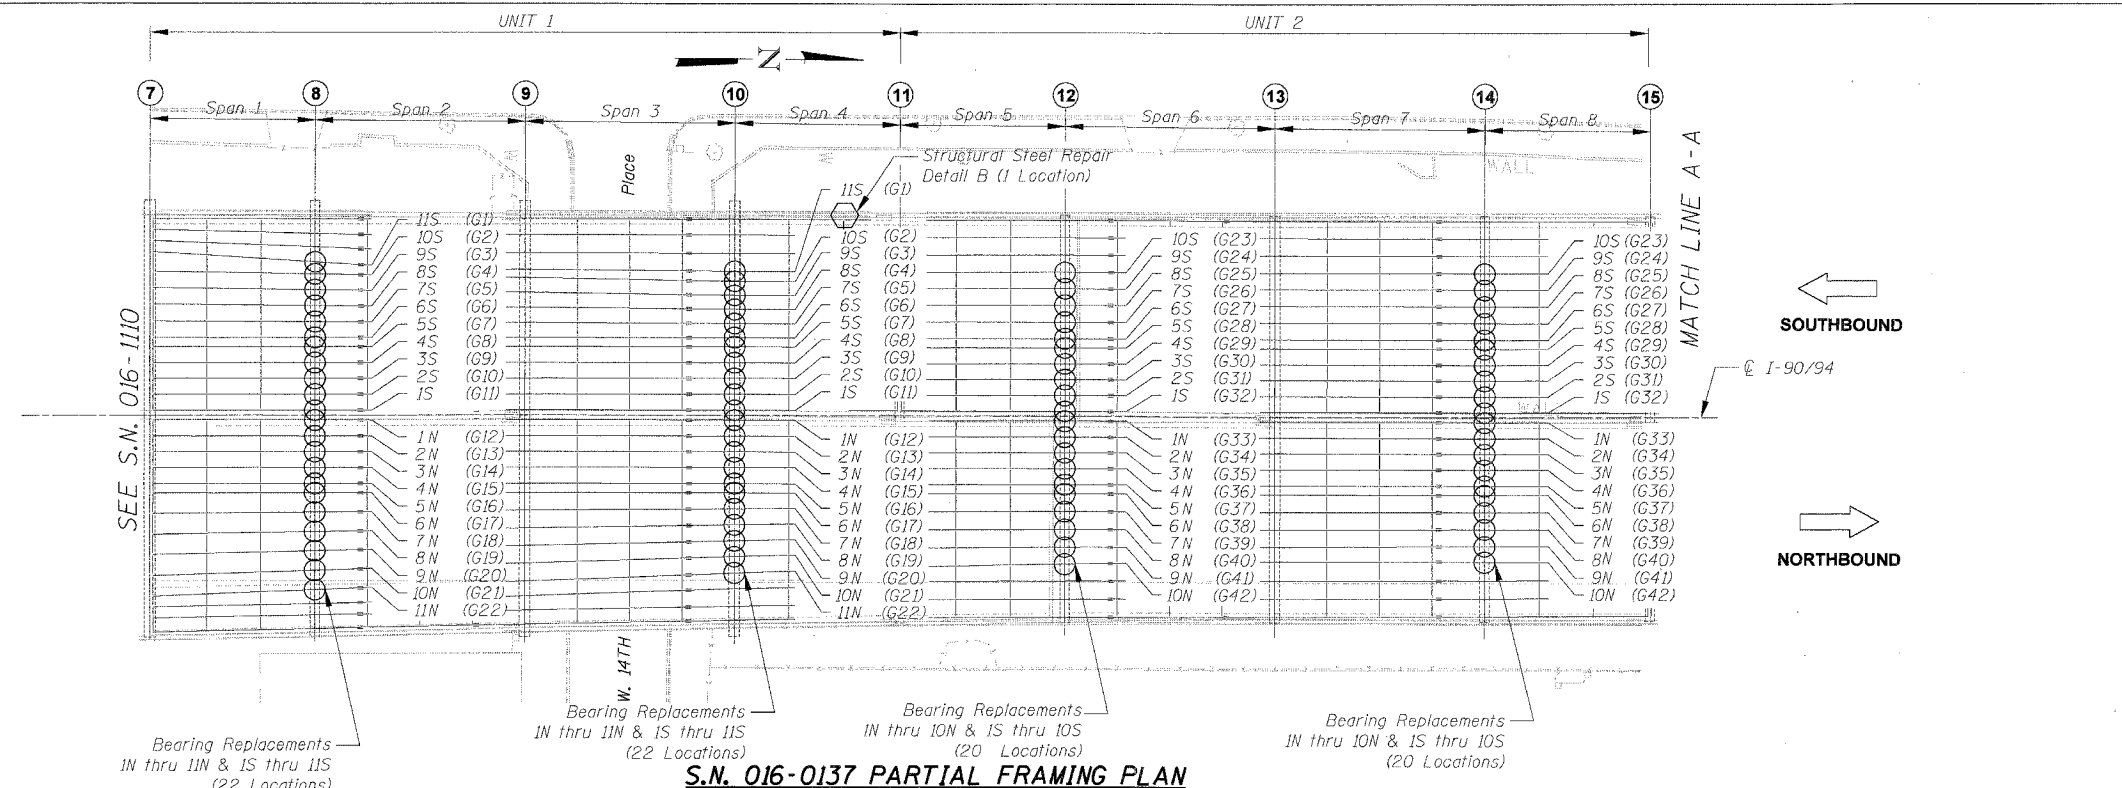

**S.N. 016-0137 PARTIAL FRAMING PLAN**

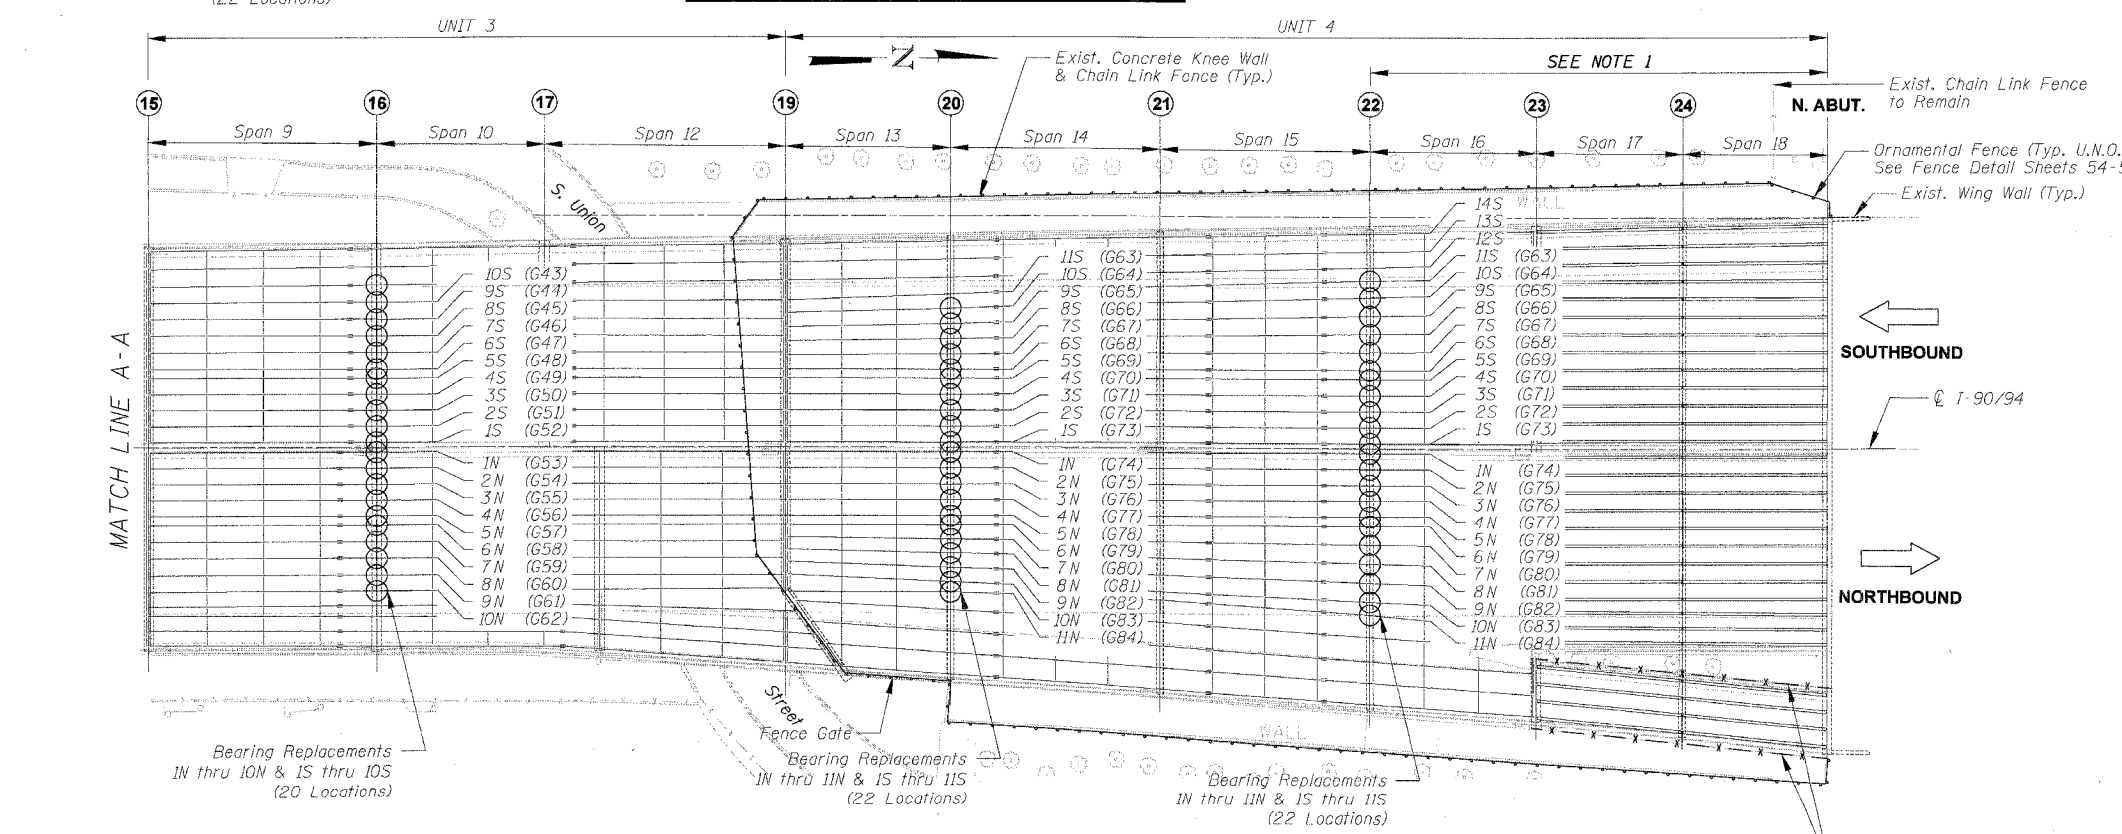

**S.N. 016-0137 PARTIAL FRAMING PLAN**

**NOTES:**

- Contractor shall remove all debris, garbage and other materials as directed by the Engineer from underneath Spans 16, 17 & 18. The Contractor is advised that material may include human waste, garbage and other paraphernalia from illegal squatting activities. It is estimated that 500 Cu. Yd. of material shall be removed & disposed, payment shall be made under pay item Removal and Disposal of Unsuitable Material. It shall be the Contractor's responsibility to determine the extent and characteristic of the material and access constraints presented by the site and account for these factors in the bid. Contractor shall remove and dispose of temporary concrete barrier along both sides of Spans 17 & 18 after completion of the ornamental fence. Cost incidental to Removal and Disposal of Unsuitable Material. See Special Provisions.
- After clean up of unsuitable materials under spans 17 & 18 as specified in Note 1, Piers 23 & 24 and north abutment shall be cleaned as directed by Engineer. The work is paid by "Bridge Washing".

**ELEMENT IDENTIFICATION**

Elements on the Southbound Structure are identified 1S, 2S, 3S etc. starting from the centerline of I-90/94.

Elements on the Northbound Structure are identified 1N, 2N, 3N etc. starting from the centerline of I-90/94.

Numbers within ( ) refer to as-built beam designations.

- ① = Pier No.
- = Location of Bearing Replacement
- ⬡ = Location of Structural Steel Repair

REVISIONS	
NAME	DATE

ILLINOIS DEPARTMENT OF TRANSPORTATION  
 F.A.I. 94/90 (DAN RYAN EXPRESSWAY)  
 DAN RYAN ELEVATED BRIDGE  
 BEARING REPLACEMENT & STEEL REPAIR  
 PARTIAL FRAMING PLAN  
 S.N. 016-0137

SCALE: NTS  
 DATE: 3/7/2008

DRAWN BY: LAM  
 CHECKED BY: BLU

BOWMAN, BARRETT & ASSOCIATES INC.  
 CONSULTING ENGINEERS  
 Chicago, Illinois  
 312.228.0100  
 www.bbainc.com

8-70003 AM 3/21/2008