



F.A.I.	SECTION	COUNTY	TOTAL SHEETS	SHEET NO.
94/90	2005-086 1	COOK	228	29
STA.		TO STA.		
FED. ROAD DIST. NO.	ILLINOIS	FED. AID PROJECT		
60B07				

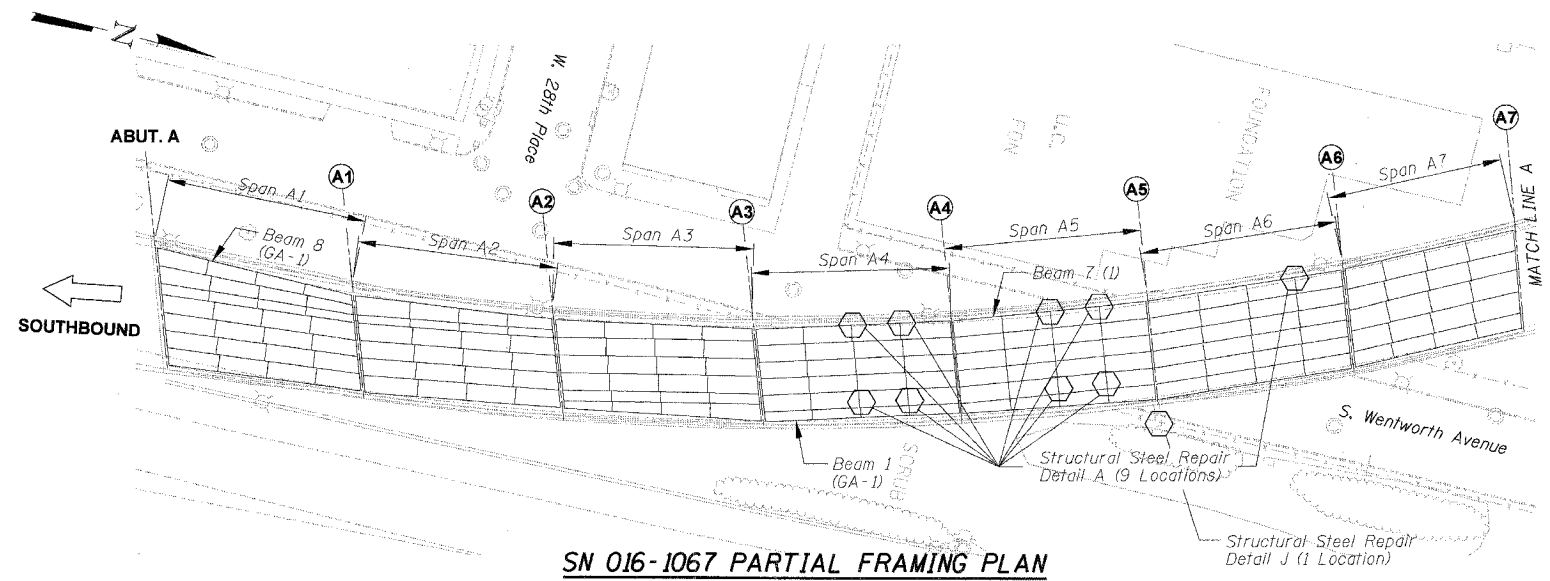

SN 016-1067 PARTIAL FRAMING PLAN

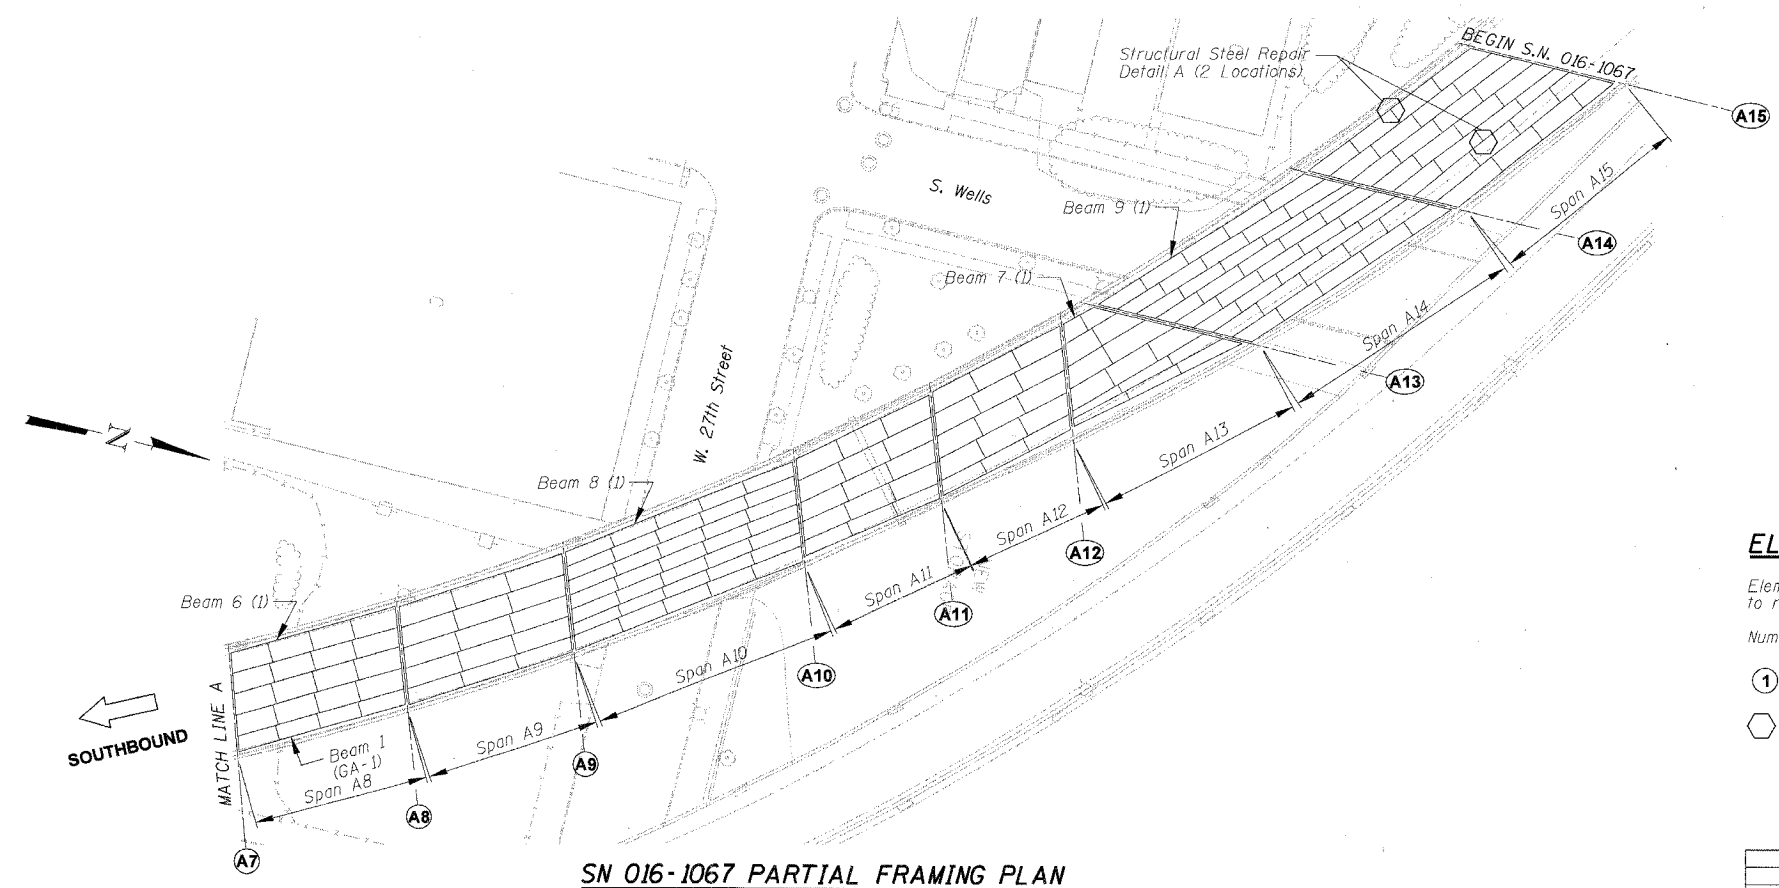

SN 016-1067 PARTIAL FRAMING PLAN

ELEMENT IDENTIFICATION

Elements on the Ramp Structures are identified 1, 2, 3 etc. from left to right looking on the direction of ramp traffic.

Numbers within () refer to as-built beam designations.

① = Pier No.

⬡ = Location of Structural Steel Repair

REVISIONS	
NAME	DATE

ILLINOIS DEPARTMENT OF TRANSPORTATION
 F.A.I. 94/90 (DAN RYAN EXPRESSWAY)
 DAN RYAN ELEVATED BRIDGE
 BEARING REPLACEMENT & STEEL REPAIR
 PARTIAL FRAMING PLAN
 S.N. 016-1067

SCALE: NTS
 DATE: 3/7/2008

DRAWN BY: LAM
 CHECKED BY: BLU

BOWMAN, BARRETT & ASSOCIATES INC.
 CONSULTING ENGINEERS
 Chicago, Illinois
 312.228.0100
 www.bbainc.com



I-55/2800 BRIDGE DIASHEET S60-21A.016-1067-FP129P
 B-10/22 AM
 3/21/2008