
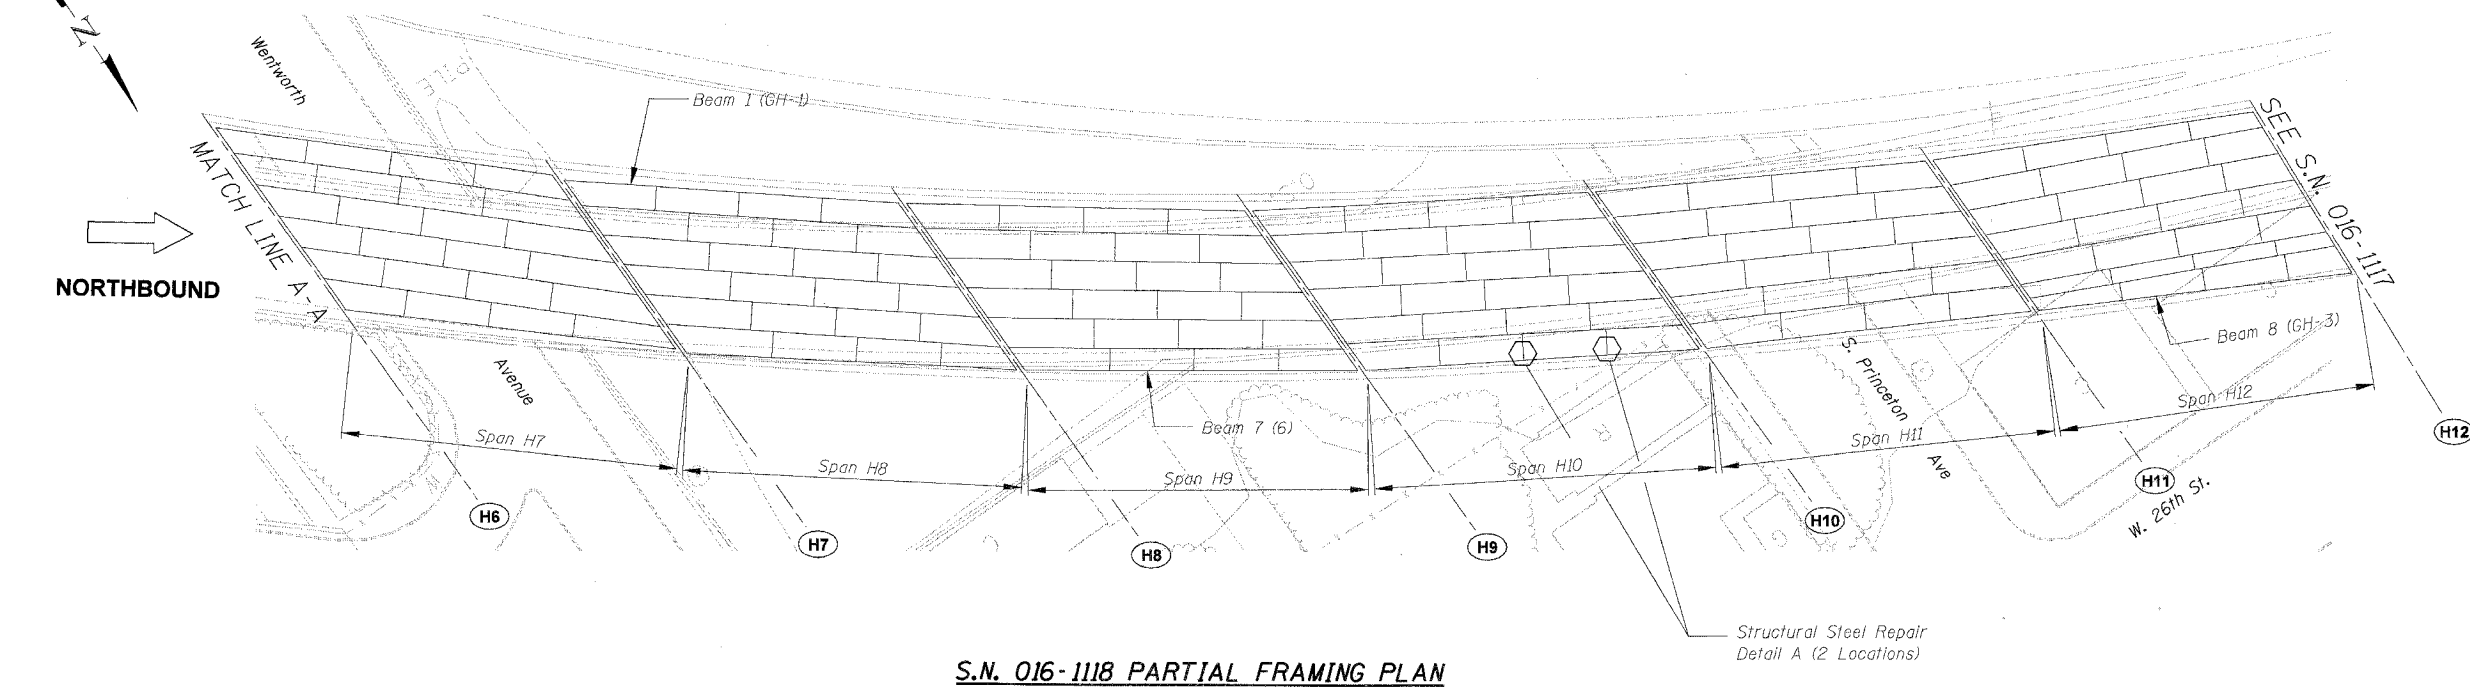


F.A.I.	SECTION	COUNTY	TOTAL SHEETS	SHEET NO.
94/90	2005-086 I	COOK	228	30
STA.		TO STA.		
FED. ROAD DIST. NO.		ILLINOIS FED. AID PROJECT		
60B07				

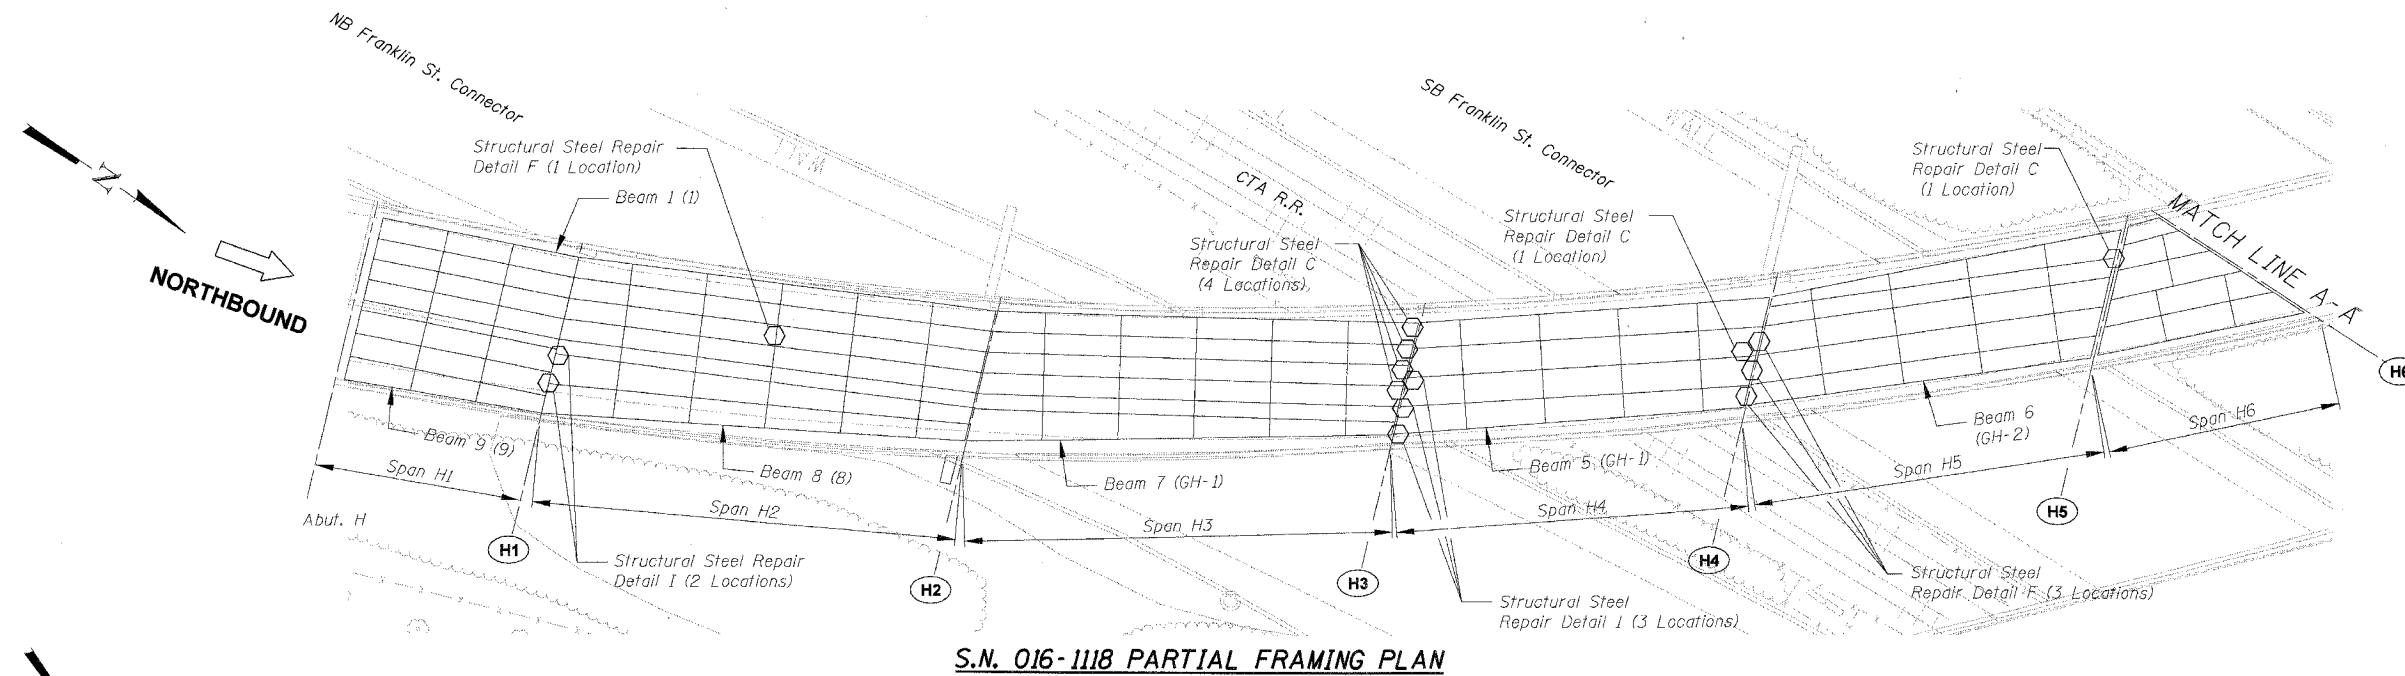

**ELEMENT IDENTIFICATION**

Elements on the Ramp Structures are identified 1, 2, 3 etc. from left to right looking on the direction of ramp traffic.

Numbers within ( ) refer to as-built beam designations.

(H1) = Pier No.

○ Location of Structural Steel Repair

BOWMAN, BARRETT & ASSOCIATES INC.  
CONSULTING ENGINEERS  
Chicago, Illinois  
312.228.0100  
www.bbandainc.com

REVISIONS	
NAME	DATE

ILLINOIS DEPARTMENT OF TRANSPORTATION  
F.A.I. 94/90 (DAN RYAN EXPRESSWAY)  
DAN RYAN ELEVATED BRIDGE  
BEARING REPLACEMENT & STEEL REPAIR  
PARTIAL FRAMING PLAN  
S.N. 016-1118

SCALE: NTS  
DATE: 3/7/2008

DRAWN BY: LAM  
CHECKED BY: BLU

B:\0521\AM 3/21/2008