




F.A.I.	SECTION	COUNTY	TOTAL SHEETS	SHEET NO.
94/90	2005-086 I	COOK	228	62
STA.		TO STA.		
FED. ROAD DIST. NO.		ILLINOIS	FED. AID PROJECT	
60B07				

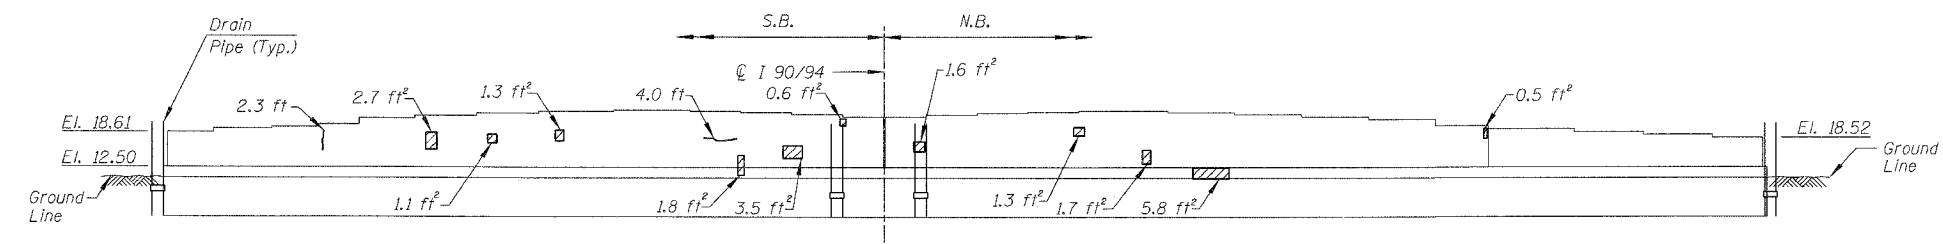


PIER 23 - SOUTH ELEVATION
(Looking North)

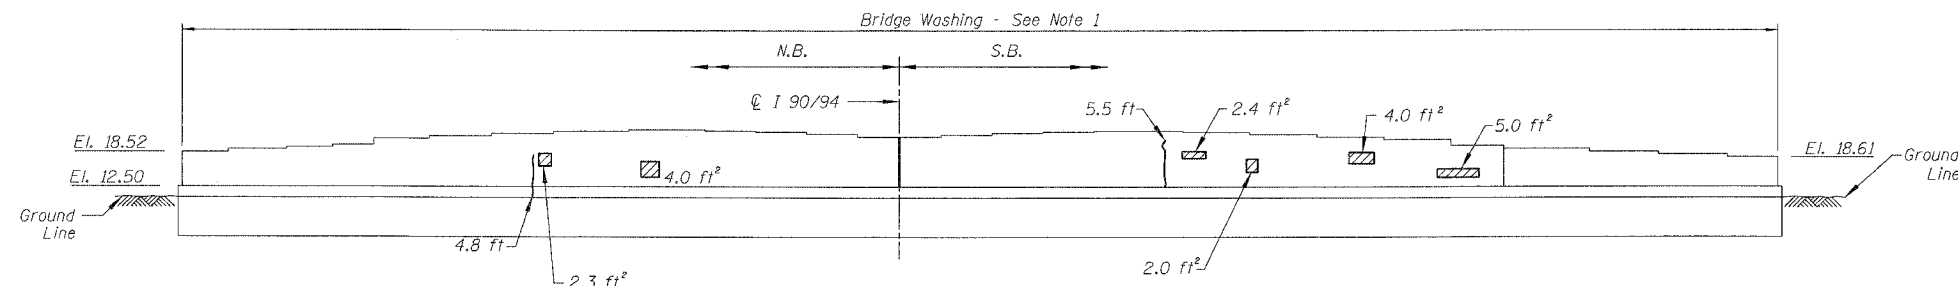


PIER 23 - NORTH ELEVATION
(Looking South)

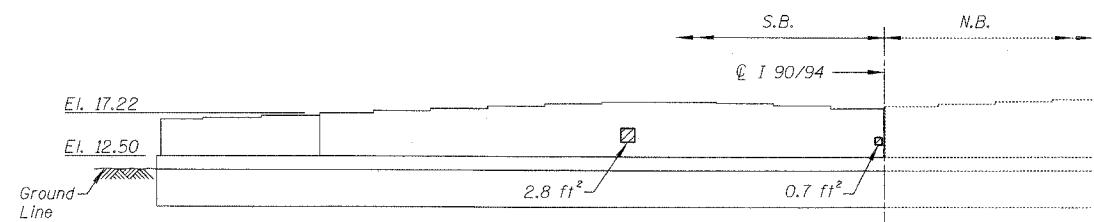

PIER 24 - SOUTH ELEVATION
(Looking North)

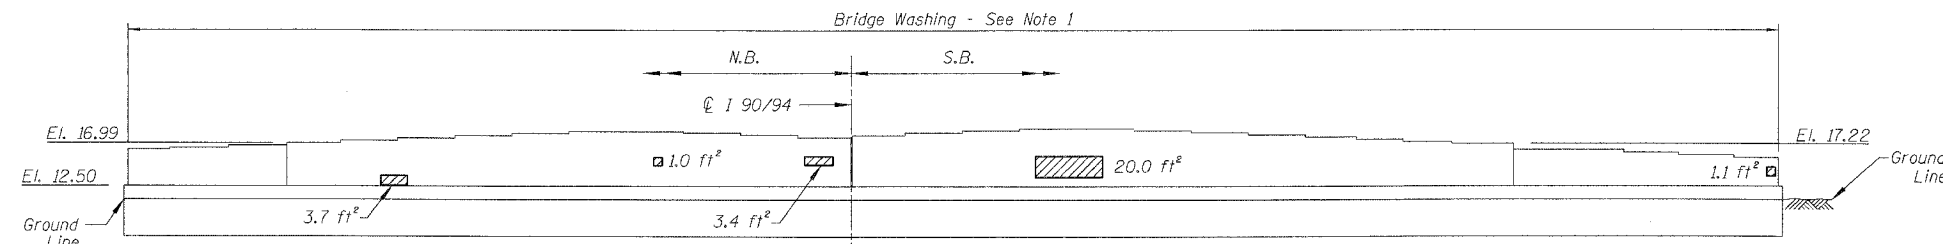

PIER 24 - NORTH ELEVATION
(Looking South)

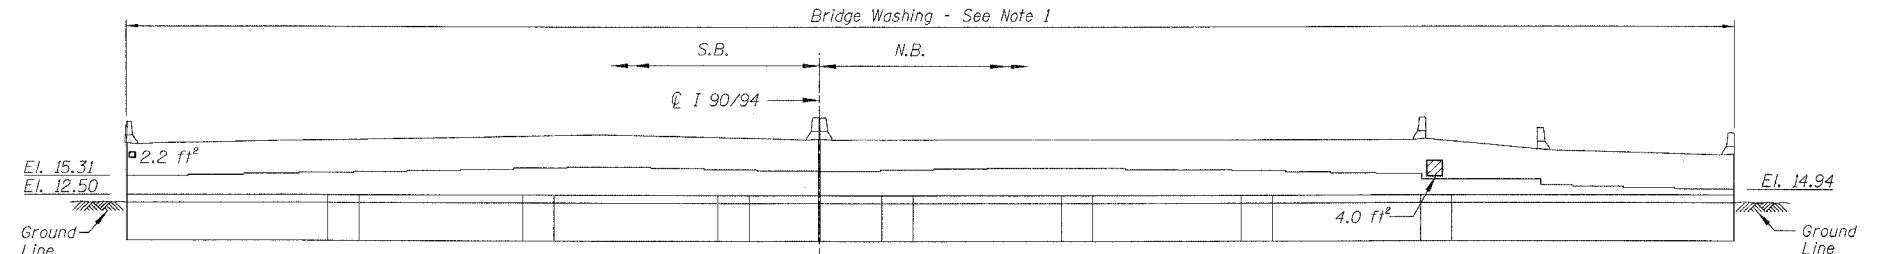

NORTH ABUTMENT - SOUTH ELEVATION
(Looking North)

NOTES:

1. Contractor shall clean all exposed surfaces of Piers 23, 24 & N. Abutment per Article 592 of the Standard Specifications as directed by the Engineer after Removal and Disposal of Unsuitable Material.

BILL OF MATERIAL

ITEM	UNIT	QUANTITY
Structural Repair of Concrete (Depth equal to or less than 5")	SQ. FT.	80.5
Epoxy Crack Injection	FOOT	16.6
Bridge Washing	EACH	1

REVISIONS	
NAME	DATE

ILLINOIS DEPARTMENT OF TRANSPORTATION
F.A.I. 94/90 (DAN RYAN EXPRESSWAY)
DAN RYAN ELEVATED BRIDGE
BEARING REPLACEMENT & STEEL REPAIR
CONCRETE PIER REPAIRS
SN 016-0137, PIERS 23&24, N. ABUT.
SCALE: NTS
DATE: 8/21/2007
DRAWN BY: LAM
CHECKED BY: BLU

BOWMAN, BARRETT & ASSOCIATES INC.
CONSULTING ENGINEERS
Chicago, Illinois
312.228.0100
www.bbainc.com

For Notes and Legend See Sheet 6

8/21/2007 8:09:46 AM