




F.A.I.	SECTION	COUNTY	TOTAL SHEETS	SHEET NO.
94/90	2005-086 I	COOK	228	75
STA.	TO STA.			
FED. ROAD DIST. NO.	ILLINOIS	FED. AID PROJECT		
60B07				

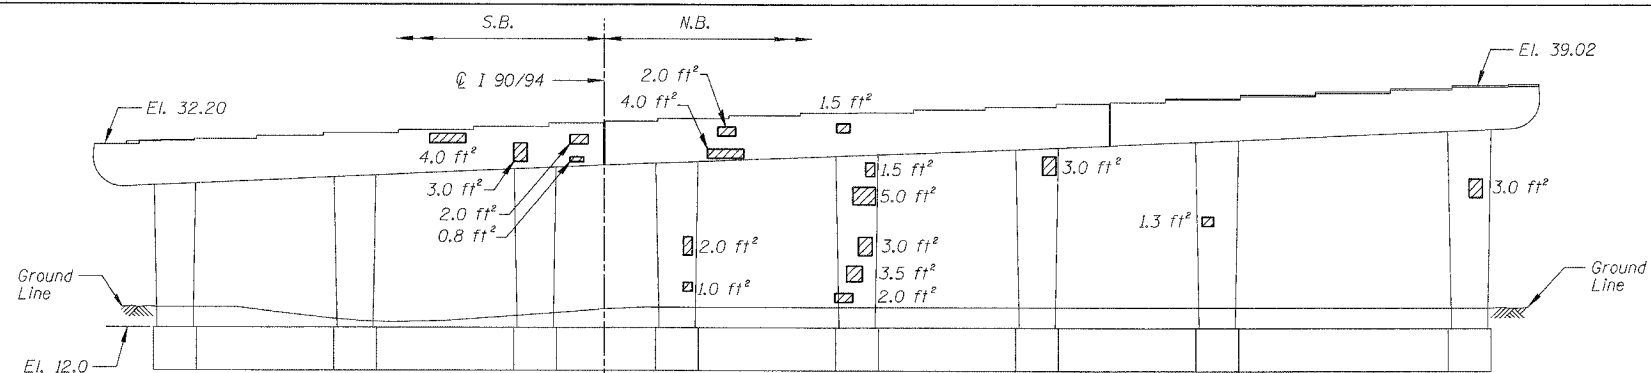


PIER 30 - SOUTH ELEVATION
(Looking North)

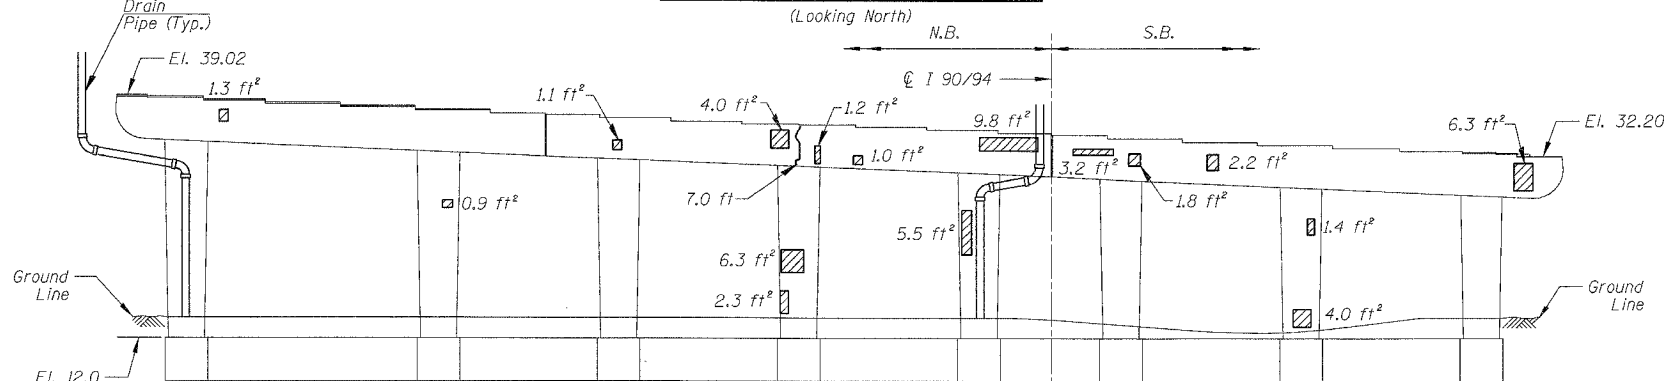


PIER 30 - NORTH ELEVATION
(Looking South)

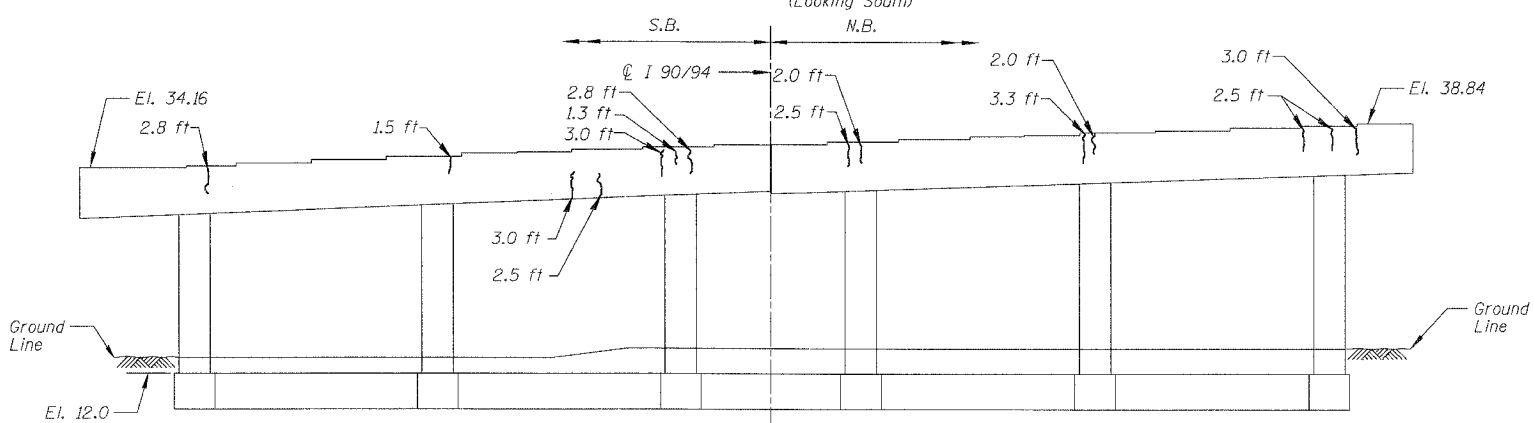


PIER 31 - SOUTH ELEVATION
(Looking North)

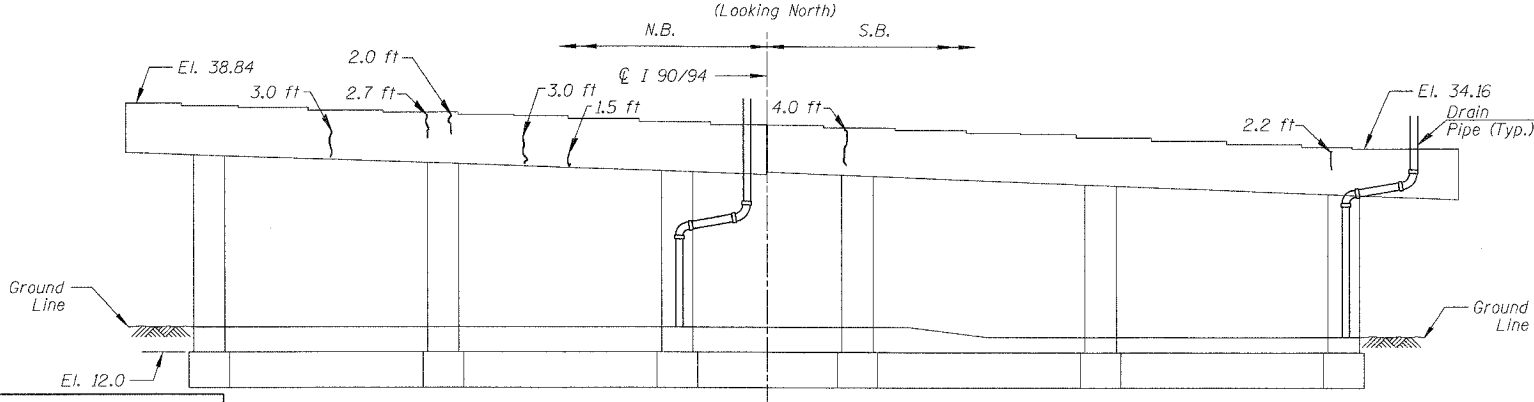


PIER 31 - NORTH ELEVATION
(Looking South)

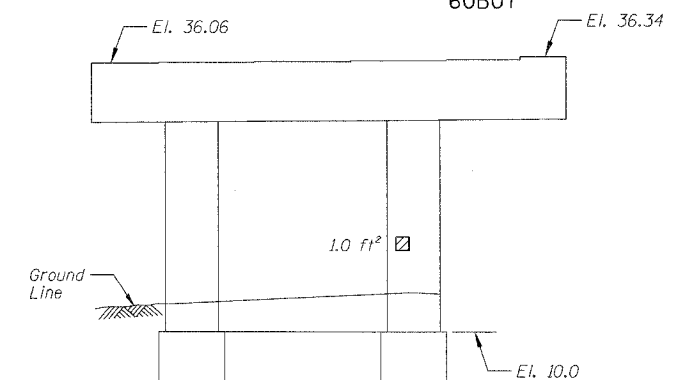

PIER A-14 - SOUTH ELEVATION
(Looking North)

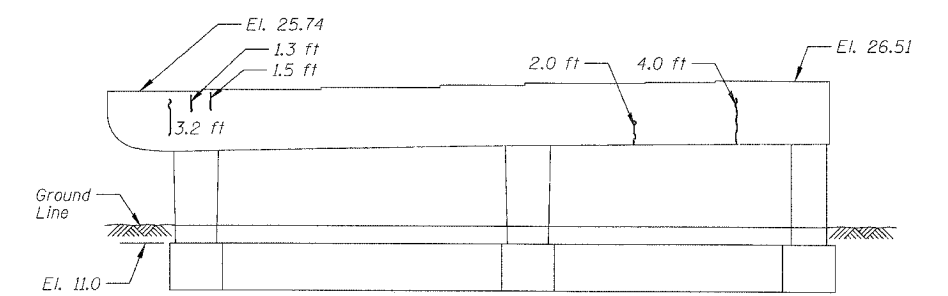

PIER A-25 - SOUTH ELEVATION
(Looking North)

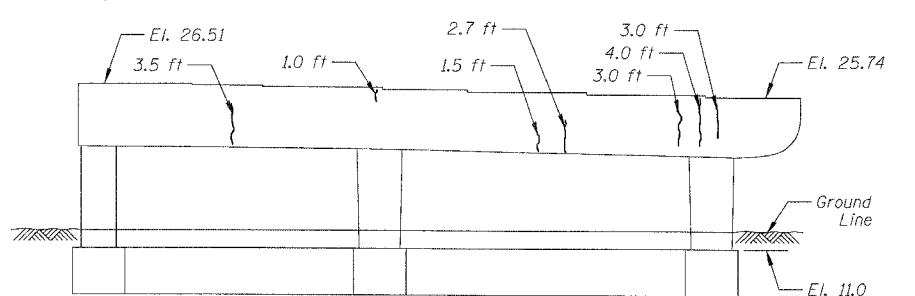

PIER A-25 - NORTH ELEVATION
(Looking South)

BILL OF MATERIAL

ITEM	UNIT	QUANTITY
Structural Repair of Concrete (Depth equal to or less than 5")	SQ. FT.	95.9
Epoxy Crack Injection	FOOT	90.8

REVISIONS		ILLINOIS DEPARTMENT OF TRANSPORTATION F.A.I. 94/90 (DAN RYAN EXPRESSWAY) DAN RYAN ELEVATED BRIDGE BEARING REPLACEMENT & STEEL REPAIR CONCRETE PIER REPAIRS SN 016-1112, PIERS 30,31,A-14,A-25 SCALE: NTS DATE: 5/18/2007
NAME	DATE	
		DRAWN BY: LAM CHECKED BY: BLU

BOWMAN, BARRETT & ASSOCIATES INC.
CONSULTING ENGINEERS
Chicago, Illinois
312.228.0100
www.bbandainc.com

For Notes and Legend See Sheet 6

465941 PM 5/24/2007