


60B07

SECTION	COUNTY	SCALE
COOK	COOK	1/2" = 1'-0"
DATE	DATE	DATE
12-08-06	12-08-06	12-08-06

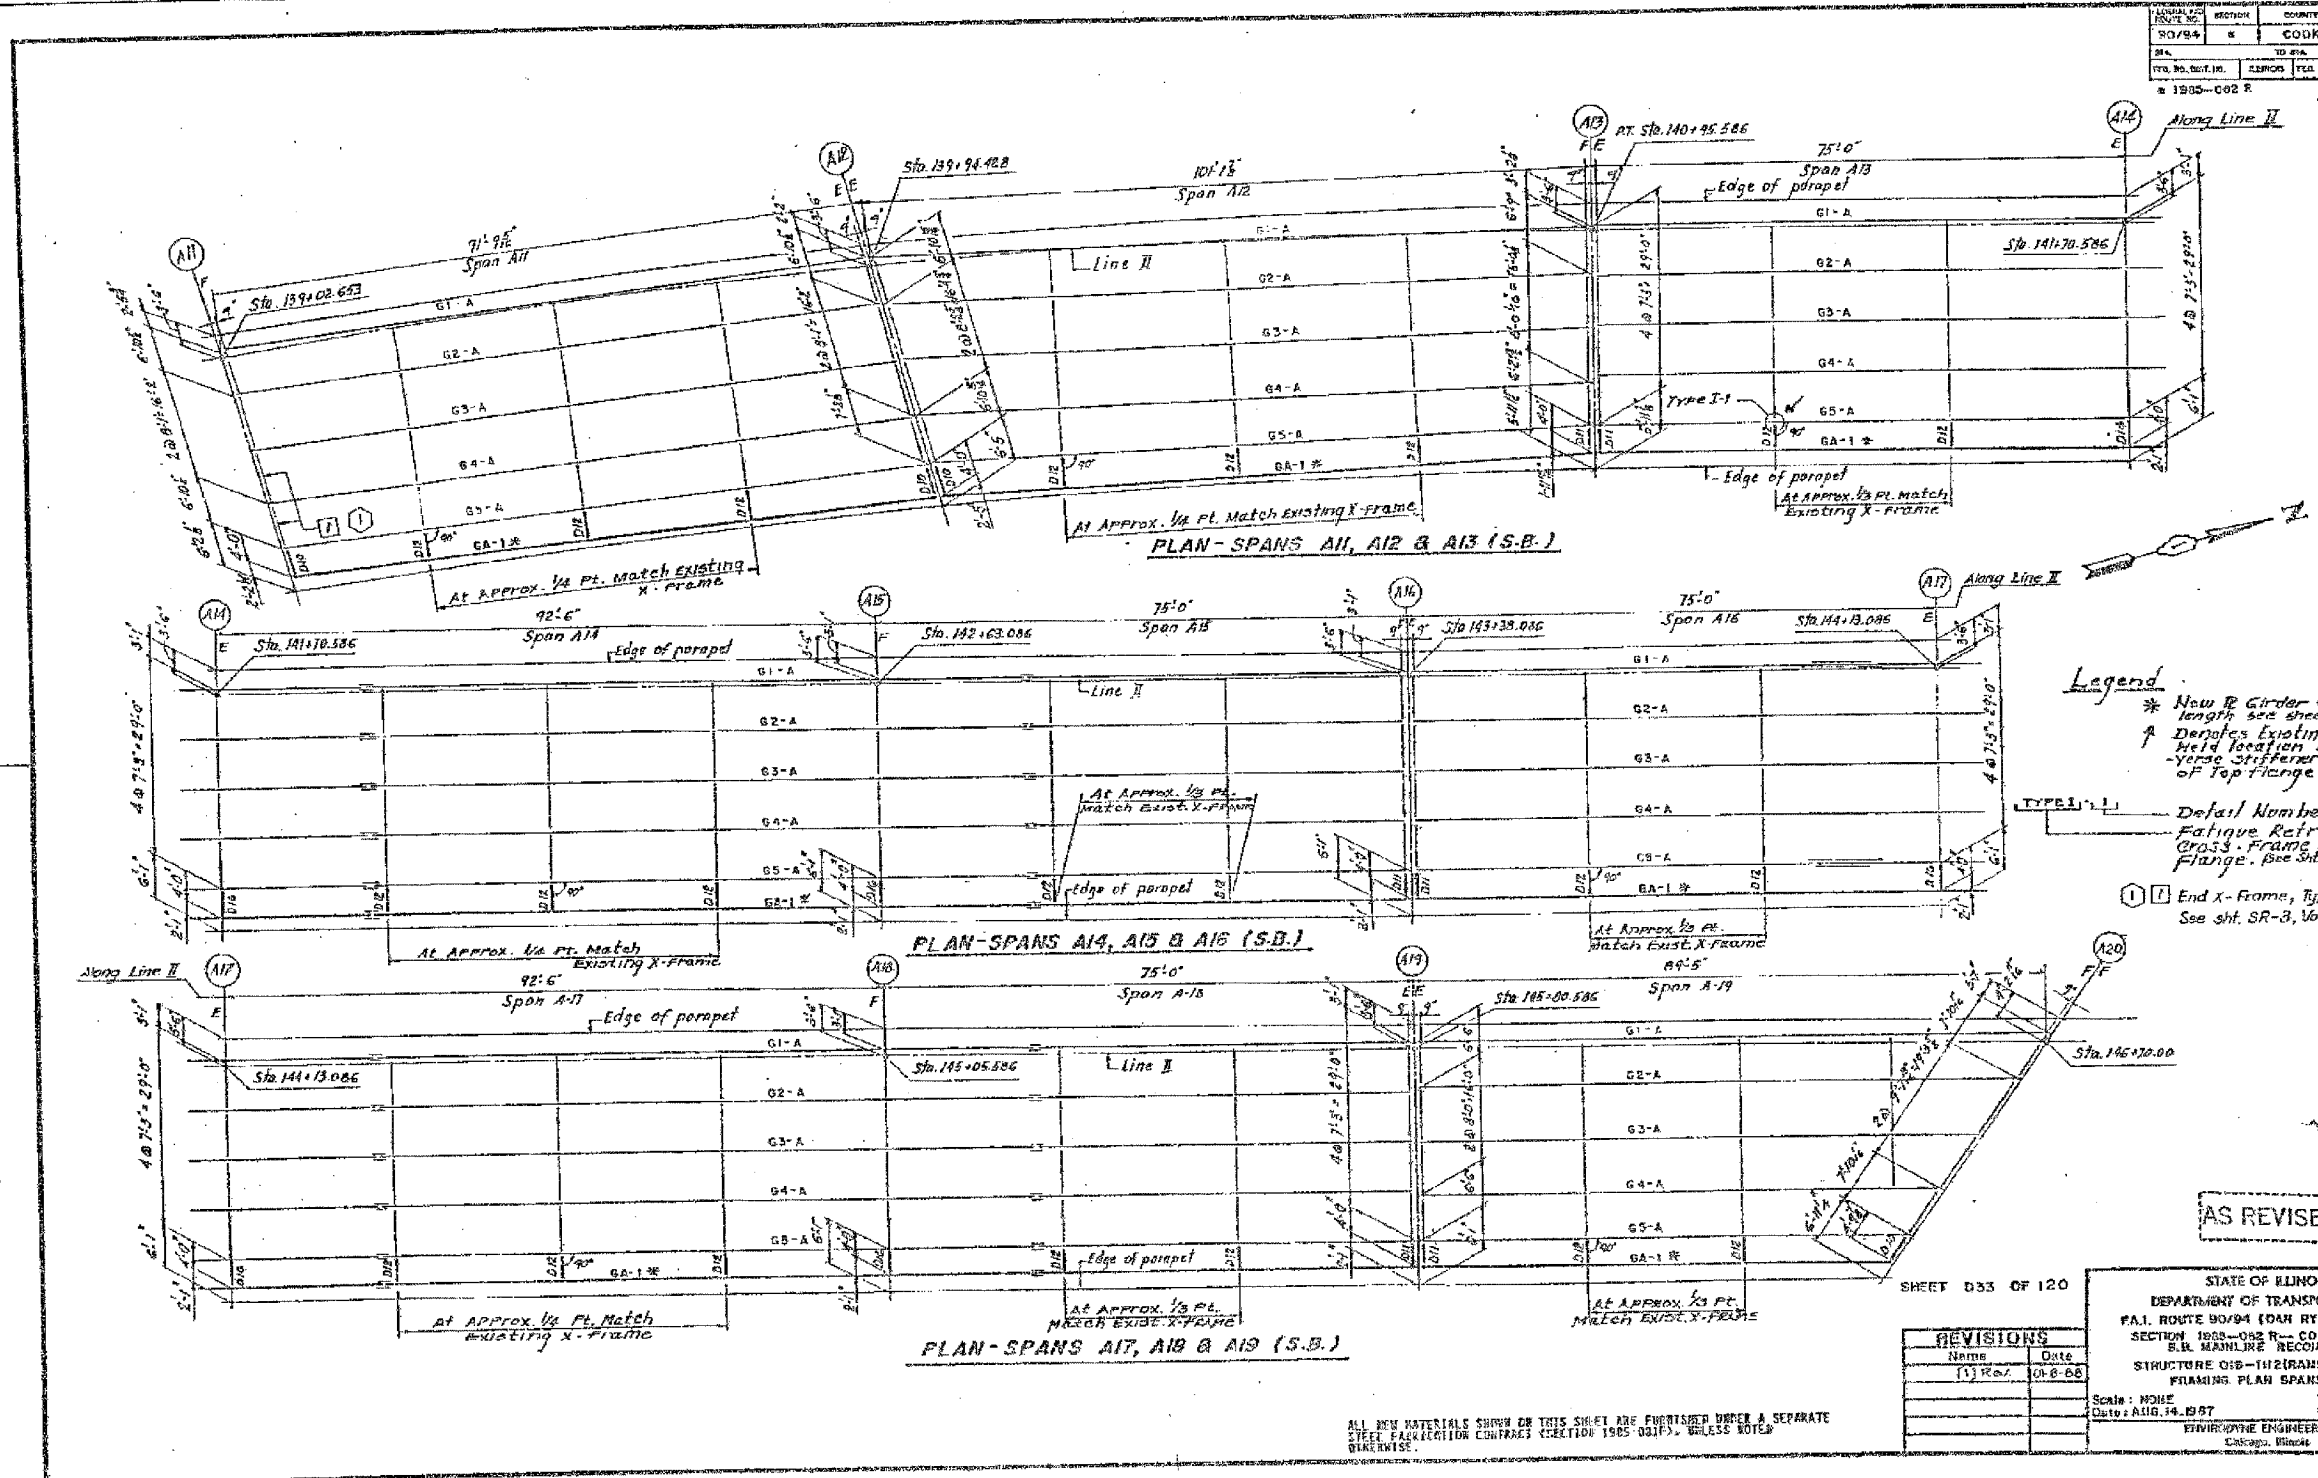

- Legend:**
- * New R Girder (For size and length see sheet D40)
 - ↑ Denotes Existing Cracked Weld location (at transverse stiffener to underside of Top Flange (TYP))
 - Defail Number Fatigue Retrofit Repair Cross-Frame at Top Flange. (See Sht D48)
 - ① End X-Frame, Type 2. See sht. SR-3, Vol # 13 for details

SHEET D33 OF 120

REVISIONS	
Name	Date
(13) Rev.	12-8-06

STATE OF ILLINOIS
DEPARTMENT OF TRANSPORTATION
F.A.I. ROUTE 90/94 (DAN RYAN EXPRESSWAY)
SECTION 1925-082 R - COOK COUNTY
S.B. MAINLINE RECONSTRUCTION
STRUCTURE 016-112 (RAMP A & MAINLINE)
FRAMING PLAN SPANS A11 TO A19

Scale: NONE
Date: AUG. 14, 1997
Drawn By: J.G.
Checked By: M.M.
ENVIRONMENTAL ENGINEERS INC.
Chicago, Illinois

ALL NEW MATERIALS SHOWN ON THIS SHEET ARE FURNISHED UNDER A SEPARATE STEEL FABRICATION CONTRACT (SECTION 1905-001F), UNLESS NOTED OTHERWISE.

FOR INFORMATION ONLY

BOWMAN, BARRETT & ASSOCIATES INC.
CONSULTING ENGINEERS
Chicago, Illinois
312.228.0100
www.bbainc.com

REVISIONS		ILLINOIS DEPARTMENT OF TRANSPORTATION F.A.I. 94/90 (DAN RYAN EXPRESSWAY) DAN RYAN ELEVATED BRIDGE BEARING REPLACEMENT & STEEL REPAIR EXISTING PLAN INFORMATION SN 016-1112
NAME	DATE	
		SCALE: NTS DATE: 5/18/2007 DRAWN BY: LAM CHECKED BY: BLU

5/24/2007 5:05:46 PM