


F.A.I.	SECTION	COUNTY	TOTAL SHEETS	SHEET NO.
94/90	2005-086 I	COOK	228	210
STA.		TO STA.		
FED. ROAD DIST. NO.	ILLINOIS	FED. AID PROJECT		
60B07				

FILE NO.	STATION	COUNTY	DISTRICT	SHEET NO.
90/94	1	COOK	179	26
STA.		TO STA.		
FED. ROAD DIST. NO.	ILLINOIS	FED. AID PROJECT		
SECTION 1985-082 I				

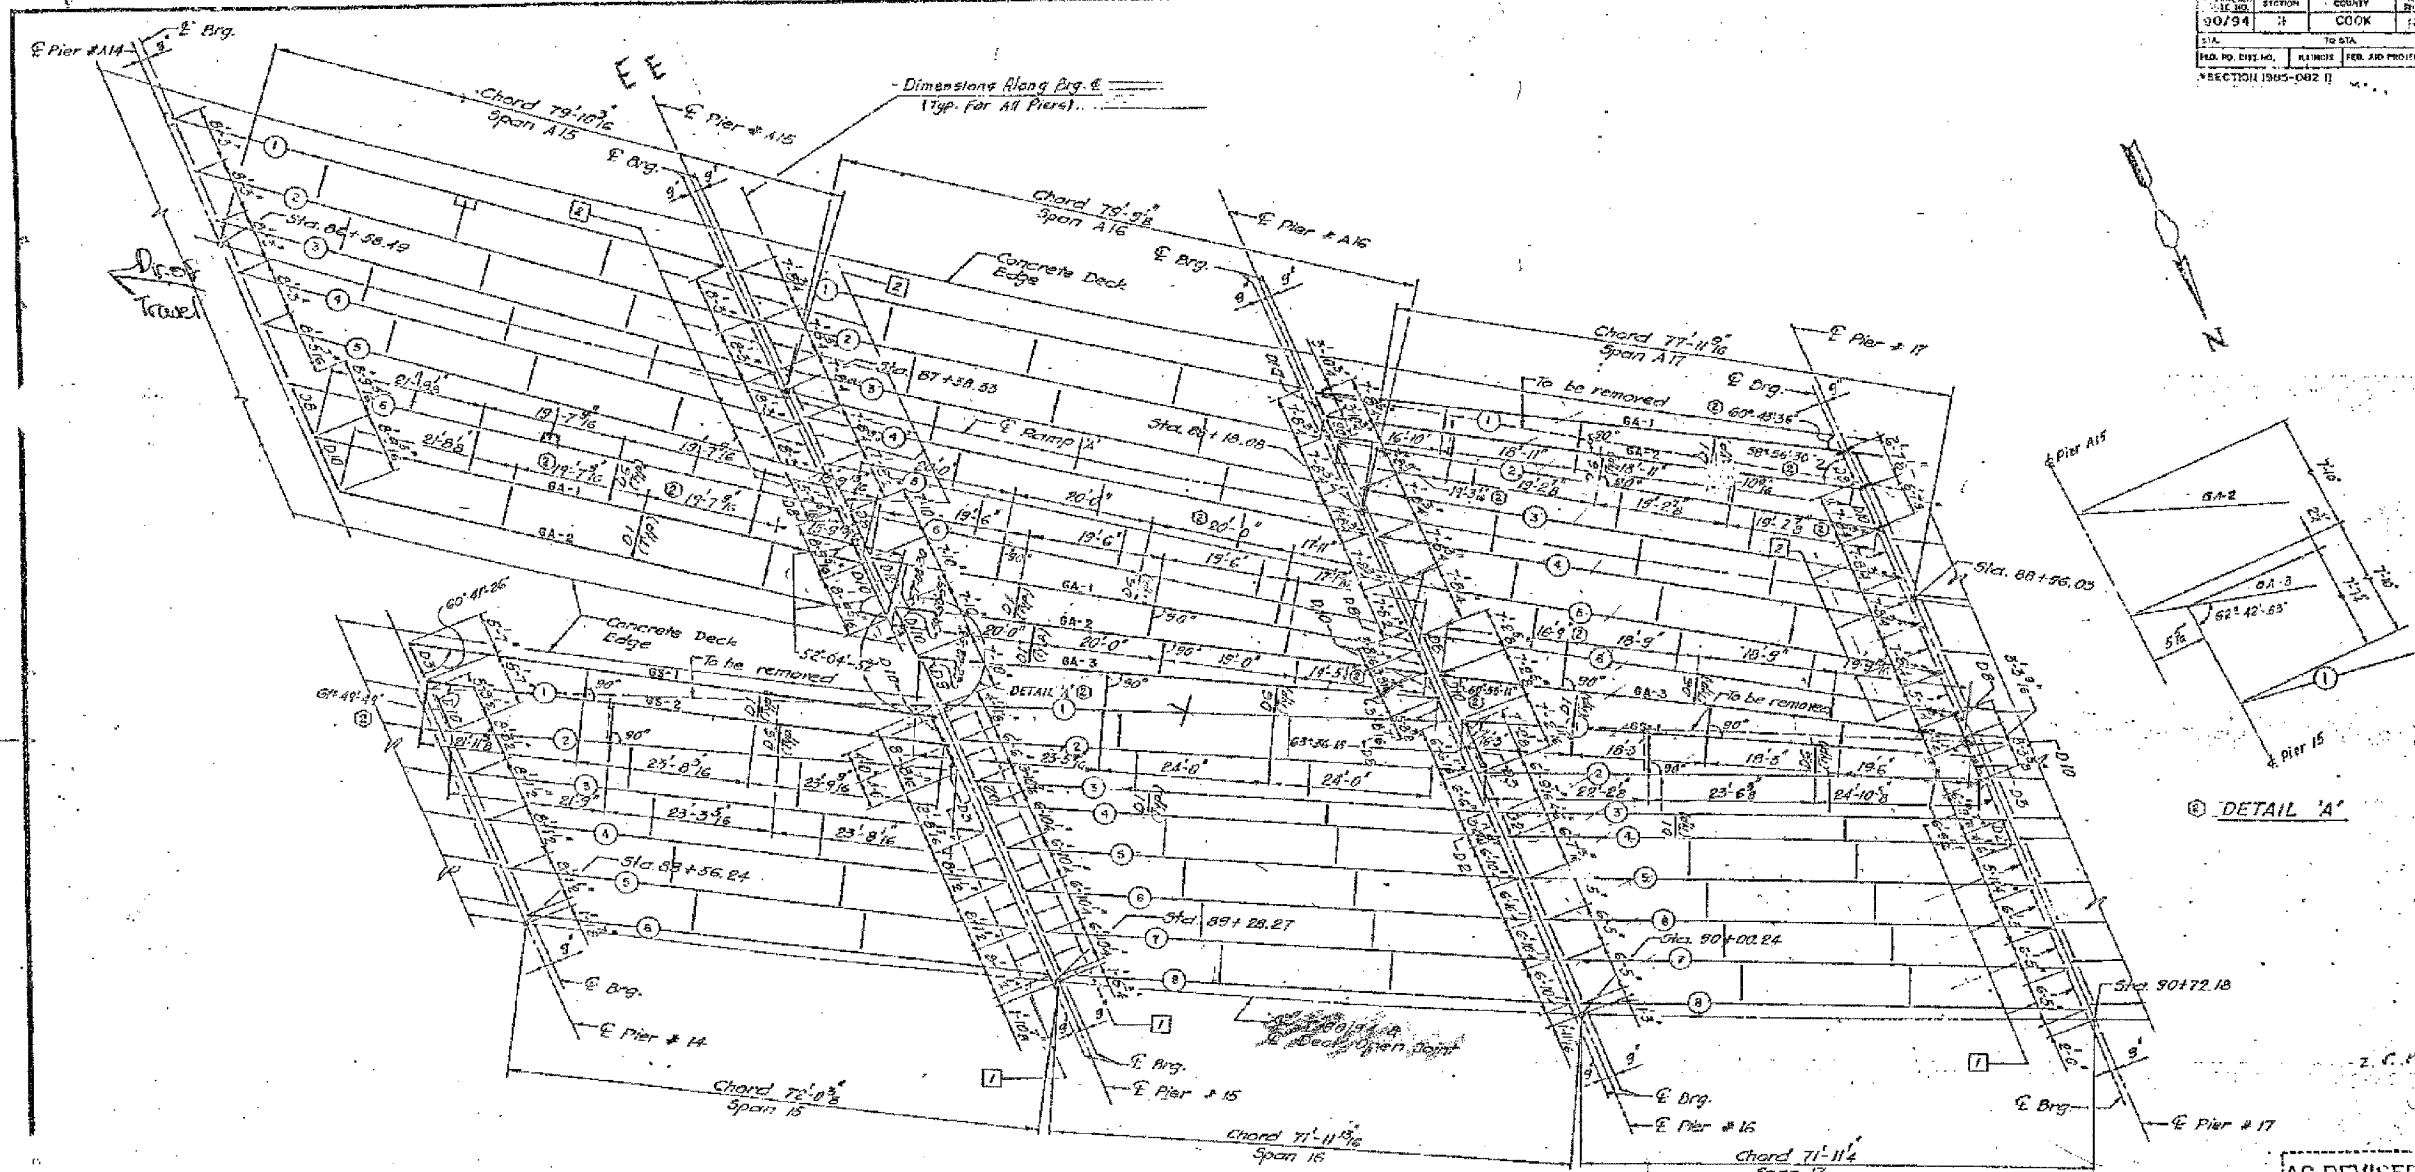

- ① End Cross Frame, Type D11, See Sheet SR-3, Vol 13 For Details.
- ② End Cross Frame, Type D10, See Sheet SR-3, Vol 13 For Details.

PLAN - SPANS A15, A16 & A17
SPANS 15, 16 & 17

*Note: For diaphragm details D1 and D2 see sheet no. U33
For diaphragm details D3 and D4 see sheet no. U34
For diaphragm details D5, D6 and D7 see sheet no. U35*

ALL NEW MATERIALS SHOWN ON THIS SHEET ARE FURNISHED UNDER A SEPARATE STEEL FABRICATION CONTRACT (SECTION 1985-081F), UNLESS NOTED OTHERWISE.

SHEET J 25 OF 109

REVISIONS	
NAME	DATE
(1) Rev.	7.8.88
(2) Rev.	2.5.88

STATE OF ILLINOIS
DEPARTMENT OF TRANSPORTATION
F.A.I. ROUTE 90/94 (DAN RYAN EXPRESSWAY)
SECTION 1985-082 R - COOK COUNTY
S.D. MAINLINE RECONSTRUCTION
STRUCTURE 018-1067 & 1117 (RAMP A & MAINLINE)
FRAMING PLAN SPANS A15 TO A17 B 15 TO 17
Scale: NTS
Date: AUGUST 14, 1987
Checked By: SK
DRAWN BY: LAM
ENVIRONMENTAL ENGINEERS INC.
Chicago, IL 60601

AS REVISED

FOR INFORMATION ONLY

BOWMAN, BARRETT & ASSOCIATES INC.
CONSULTING ENGINEERS
Chicago, Illinois
312.228.0100
www.bbainc.com

REVISIONS	
NAME	DATE

ILLINOIS DEPARTMENT OF TRANSPORTATION
F.A.I. 94/90 (DAN RYAN EXPRESSWAY)
DAN RYAN ELEVATED BRIDGE
BEARING REPLACEMENT & STEEL REPAIR
EXISTING PLAN INFORMATION
SN 016-1117 & SN 016-1067
SCALE: NTS
DATE: 5/18/2007
DRAWN BY: LAM
CHECKED BY: BLU

N:\60B07\BRIDGE\210\SHEETS\60B_210_06107-EP1209