


F.A.I. RTE.	SECTION	COUNTY	TOTAL SHEETS	SHEET NO.
55	*	COOK	26	4
STA.		TO STA.		
FED. ROAD DIST. NO.		ILLINOIS	FED. AID PROJECT	

* 1818 (.31 H & .32 H) I-4
CONTRACT NO. 60C92


NOTE:
 BEFORE INSTALLATION OF PROTECTIVE SHIELD, THE CONTRACTOR SHALL CONTACT METRA FOR DE-ENERGIZING SCHEDULE FOR THE OVERHEAD HIGH VOLTAGE D.C. SYSTEM. THE COST OF THE DE-ENERGIZING SHALL BE INCLUDED IN THE BID PRICE FOR PROTECTIVE SHIELDING (PERMANENT). SEE SPECIAL PROVISION FOR 'PERMANENT PROTECTIVE SHIELD SYSTEM'.

NOTES:
 PLACE PROTECTIVE SHIELD (PERMANENT) BETWEEN SPANS W11 TO W15 AND BETWEEN SPANS E11 TO E14 (ES2).
 WHEN PLACING THE PROTECTIVE SHIELD (PERMANENT) OVER THE METRA ELECTRIC LINE TRACKS AND THE POWER LINES, ADDITIONAL SAFETY MEASURES WILL BE REQUIRED BY METRA. THESE SAFETY MEASURES WILL BE PROVIDED BY THE CONTRACTOR AT NO ADDITIONAL COST TO THE DEPARTMENT.

LEGEND:

  PROPOSED PROTECTIVE SHIELD (PERMANENT)

 EXISTING PROTECTIVE SHIELDING

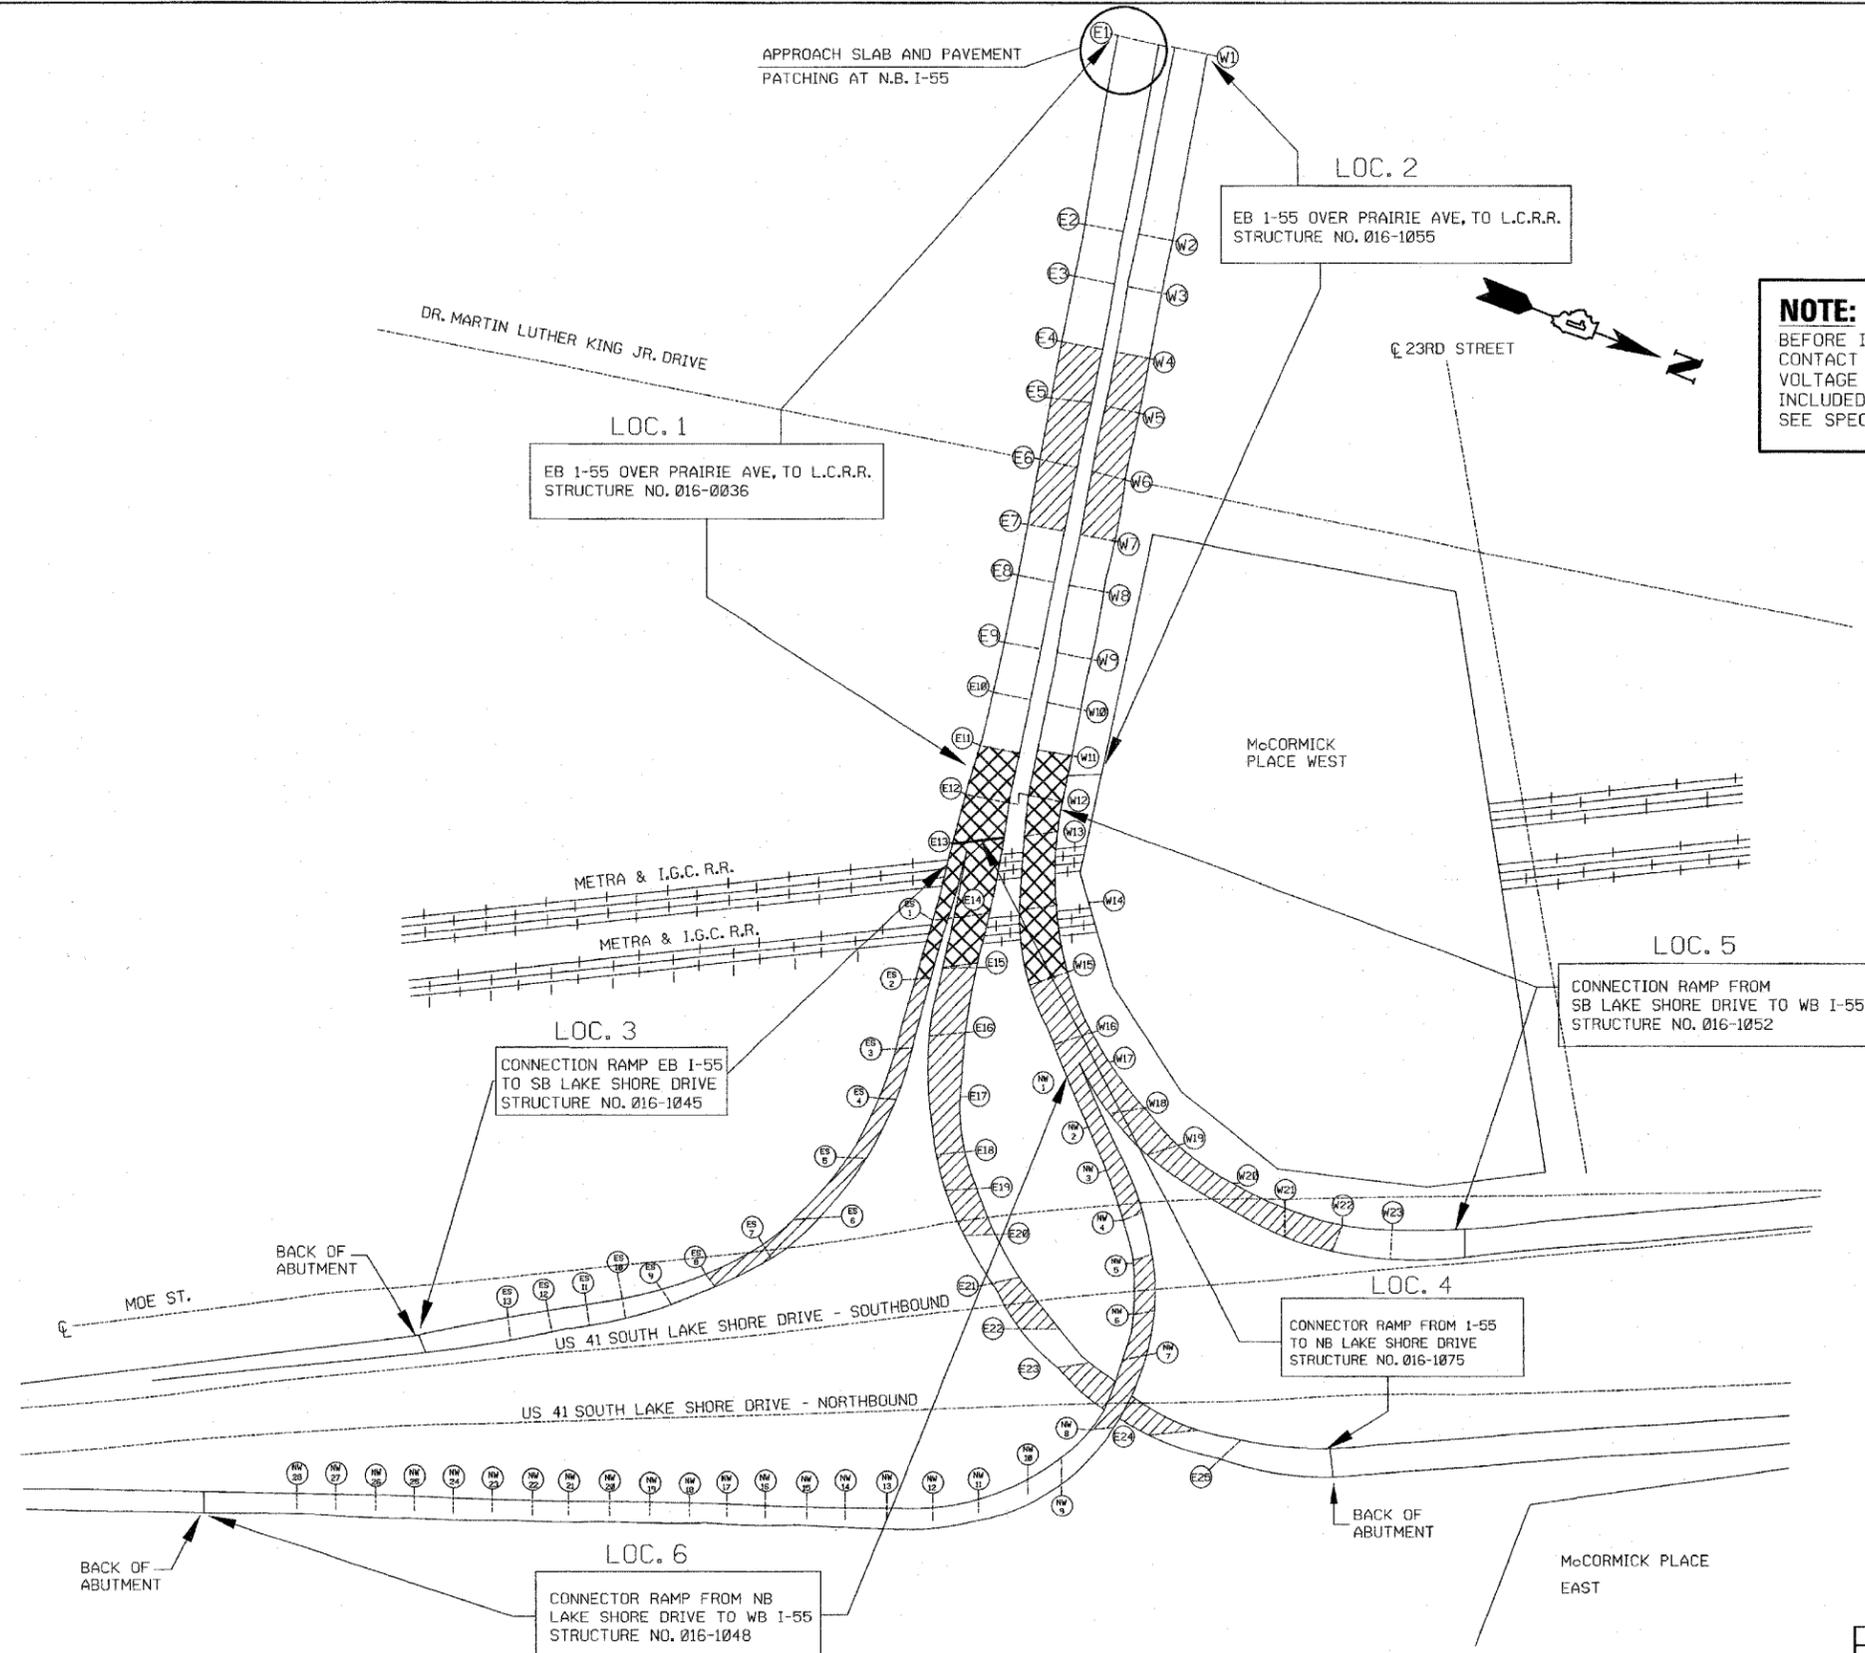

SITE PLAN

ILLINOIS DEPARTMENT OF TRANSPORTATION

SITE PLAN
 I-55
 OVER
 U.S. 41/LAKE SHORE DRIVE
 F.A.I. RTE. 55 SECTION: 1818(.31H & .32H)I-4
 COOK COUNTY

SCALE: NONE
 DATE: APRIL 18, 2008
 DRAWN BY: D.L./F.M.
 CHECKED BY: B.N.S./S.J.P.

CHRISTIAN-ROGE & ASSOC., INC.
 CHICAGO ILLINOIS

REVISIONS	
NAME	DATE