



F.A.P. RTE.	SECTION	COUNTY	TOTAL SHEETS	SHEET NO.
351	2008-001VB	COOK	579	134
STA. 40+805.973		TO STA. 41+201.146		
FED. ROAD DIST. NO.	ILLINOIS	FED. AID PROJECT		
CONTRACT NO. 60E10				

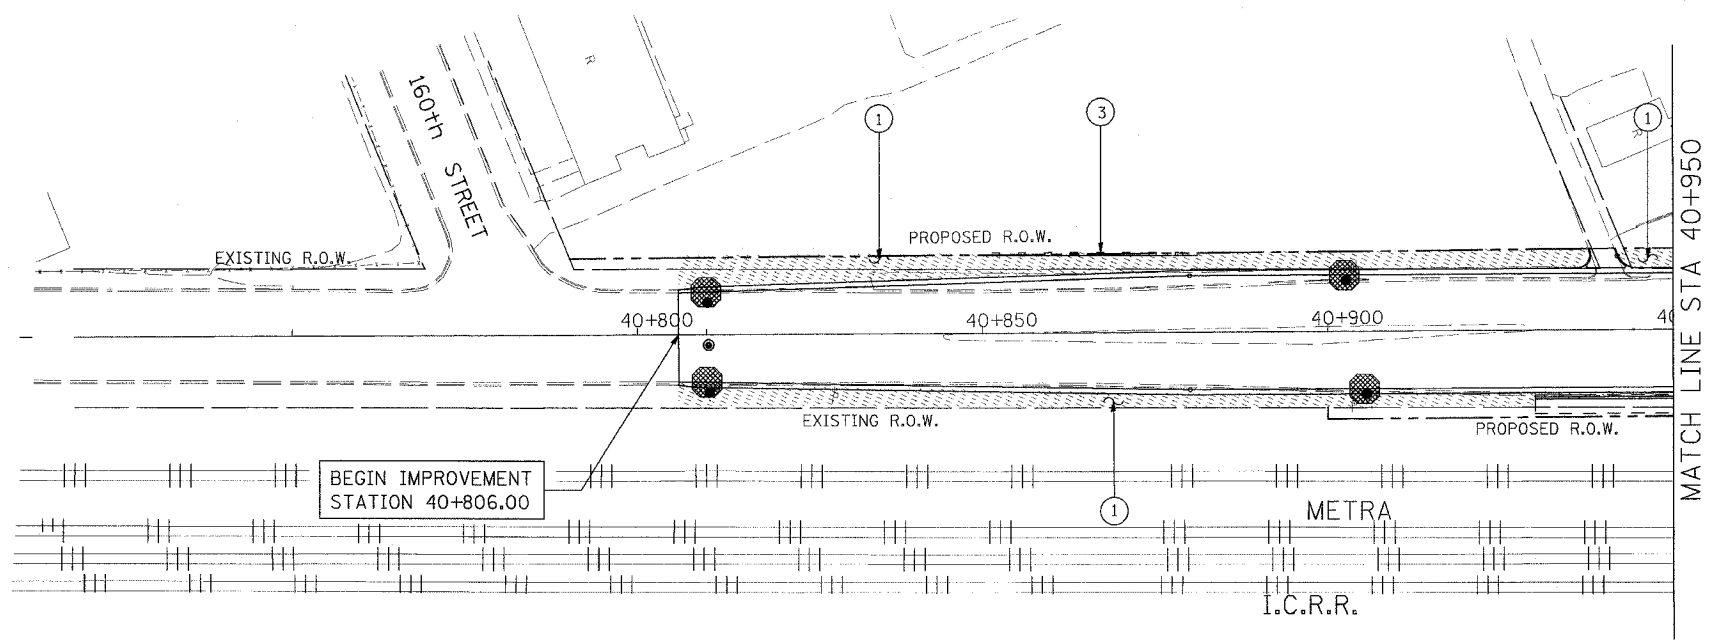

PARK AVENUE


- TREE LEGEND**
- (A) AUTUMN BLAZE MAPLE
  - (B) AUTUMN PURPLE ASH
  - (C) SKYLINE HONEYLOCUST
  - (D) KENTUCKY COFFEETREE
  - (E) GREENSPIRE LINDEN
  - (F) RED JEWEL CRABAPPLE
  - (G) CHANTICLEER PEAR

- LEGEND**
- (1) SODDING, SALT TOLERANT
  - (2) SEEDING, CLASS 2A
  - (3) PERIMETER EROSION BARRIER
  - ◆ INLET & PIPE PROTECTION
  - INLET FILTER

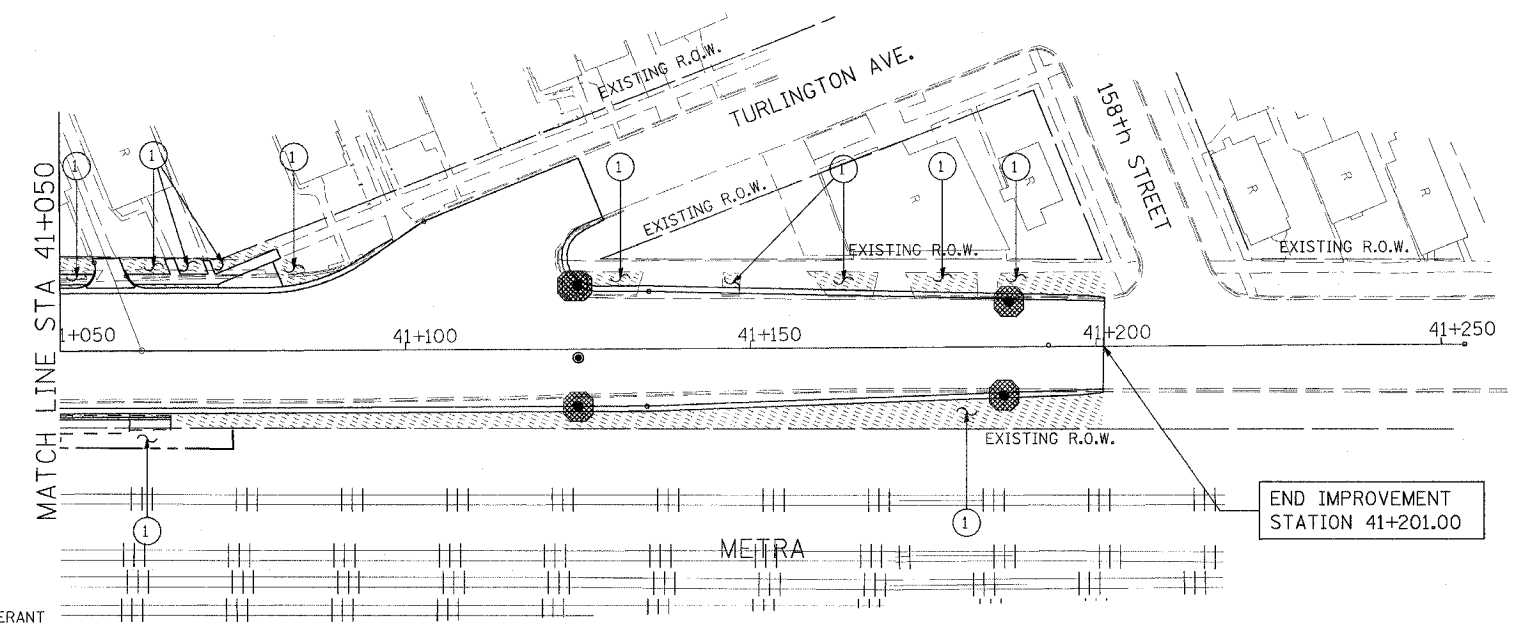

PARK AVENUE

**URS**  
 100 S. WACKER DR., SUITE 500  
 CHICAGO, ILLINOIS 60606  
 TEL. (312) 939-1000  
 FAX (312) 939-4198

 

REVISIONS	
NAME	DATE

ILLINOIS DEPARTMENT OF TRANSPORTATION  
 US RTE 6 FROM LEXINGTON AVE TO FISK AVE  
 EROSION CONTROL AND  
 LANDSCAPING PLAN  
 PARK AVENUE  
 EC-10  
 DATE 02/21/08  
 DRAWN BY VAP  
 CHECKED BY NAP