

F.A.P. RTE.	SECTION	COUNTY	TOTAL SHEETS	SHEET NO.
351	2008-001VB	COOK	579	135
STA. 50+803.93		TO STA. 51+332.57		
FED. ROAD DIST. NO.		ILLINOIS FED. AID PROJECT		
CONTRACT NO. 60E10				


**LEGEND**

- ① SODDING, SALT TOLERANT
- ② SEEDING, CLASS 2A
- ③ PERIMETER EROSION BARRIER
- INLET & PIPE PROTECTION
- INLET FILTER

**TREE LEGEND**


- Ⓐ AUTUMN BLAZE MAPLE
- Ⓑ AUTUMN PURPLE ASH
- Ⓒ SKYLINE HONEYLOCUST
- Ⓓ KENTUCKY COFFEETREE
- Ⓔ GREENSPIRE LINDEN
- Ⓕ RED JEWEL CRABAPPLE
- Ⓖ CHANTICLEER PEAR

BEGIN IMPROVEMENT STATION 50+803.93

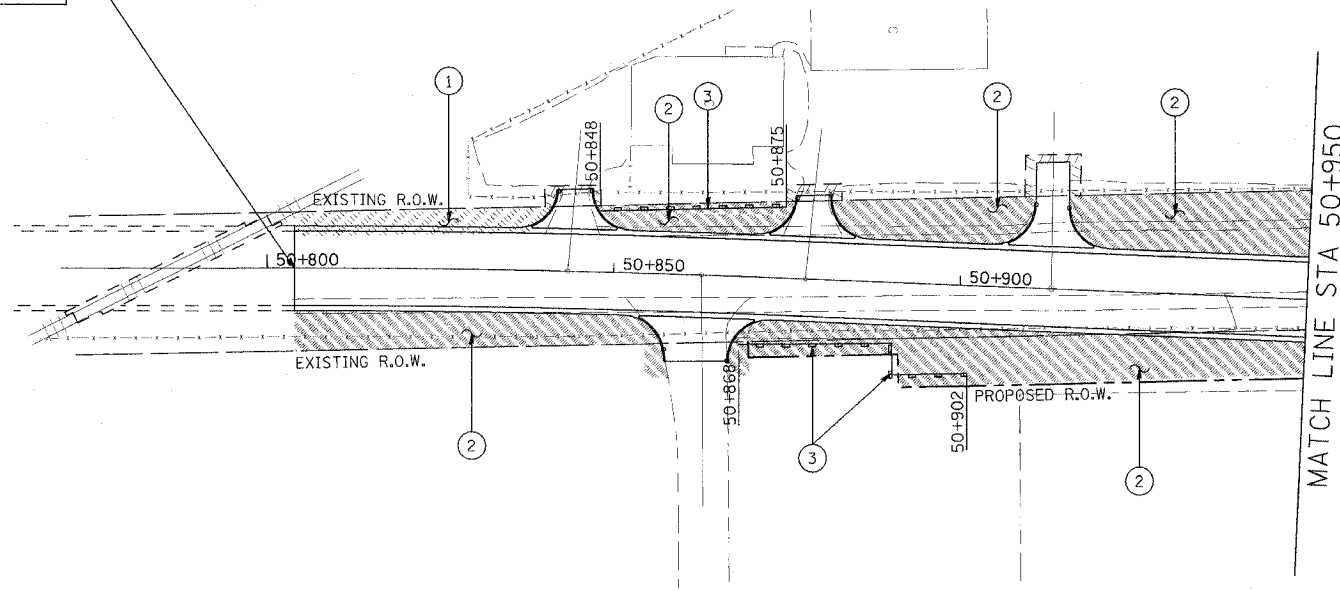

CENTER STREET


MATCH LINE STA 51+050

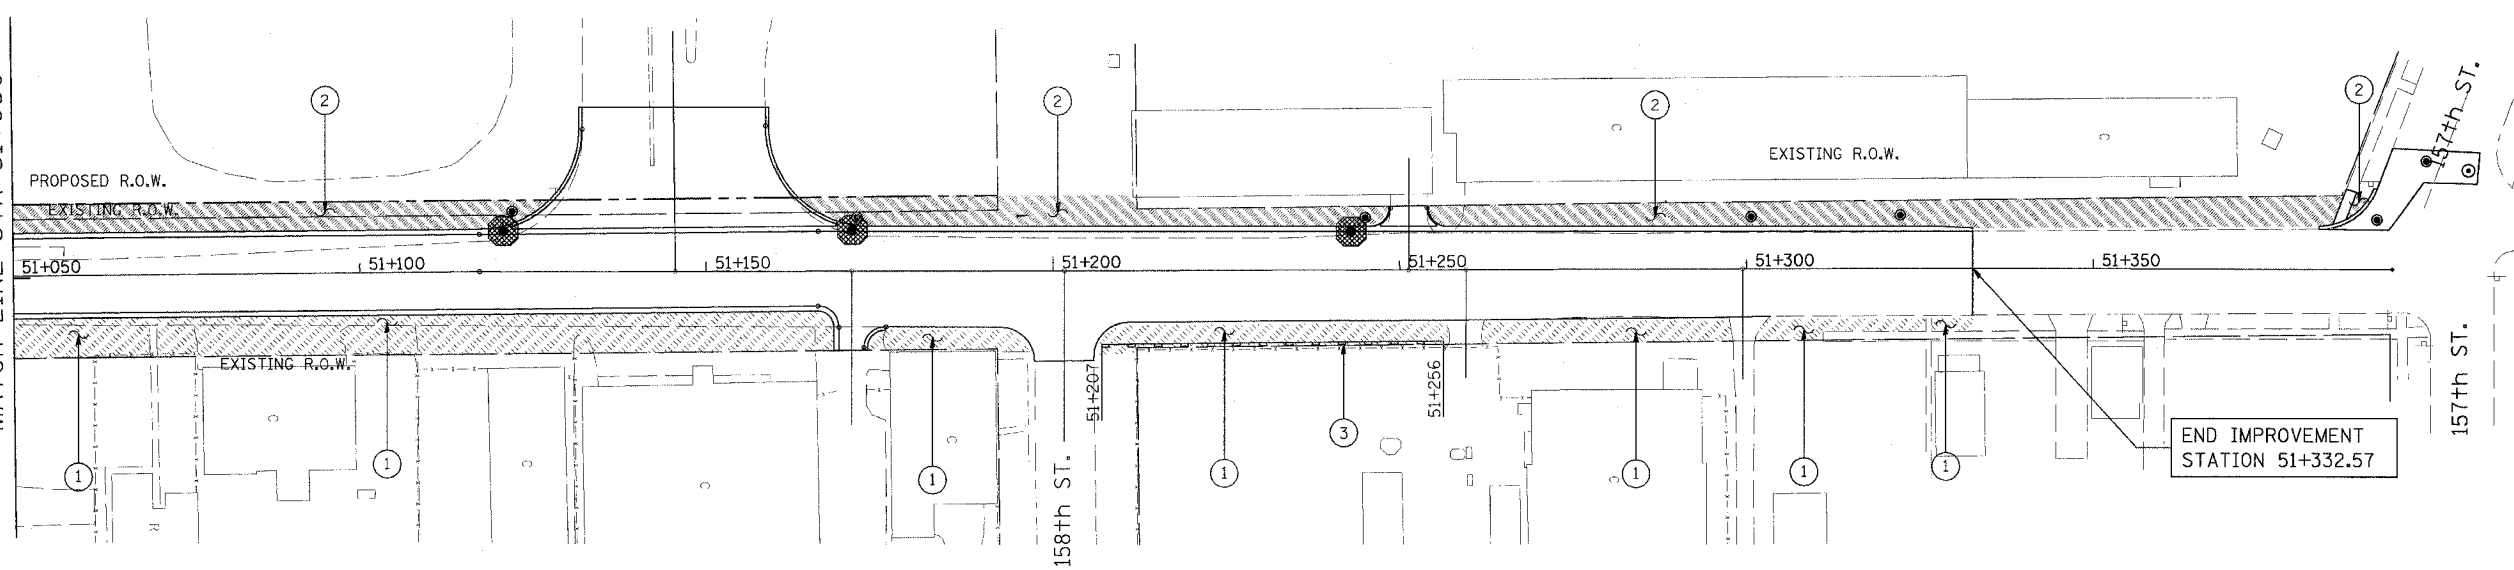

END IMPROVEMENT STATION 51+332.57

WEST AVENUE

**URS**  
100 S. WACKER DR., SUITE 500  
CHICAGO, ILLINOIS 60606  
TEL. (312) 939-1000  
FAX (312) 939-4198

 

REVISIONS	
NAME	DATE

ILLINOIS DEPARTMENT OF TRANSPORTATION  
US RTE 6 FROM LEXINGTON AVE TO FISK AVE  
EROSION CONTROL AND  
LANDSCAPING PLAN  
CENTER STREET AND WEST AVENUE  
EC-11  
DATE 02/21/08  
DRAWN BY VAP  
CHECKED BY NAP