


F.A.P. RTE.	SECTION	COUNTY	TOTAL SHEETS	SHEET NO.
351	2008-001VB	COOK	579	342
STA.		TO STA.		
FED. ROAD DIST. NO.	ILLINOIS	FED. AID PROJECT		
CONTRACT NO. 60E1Q				

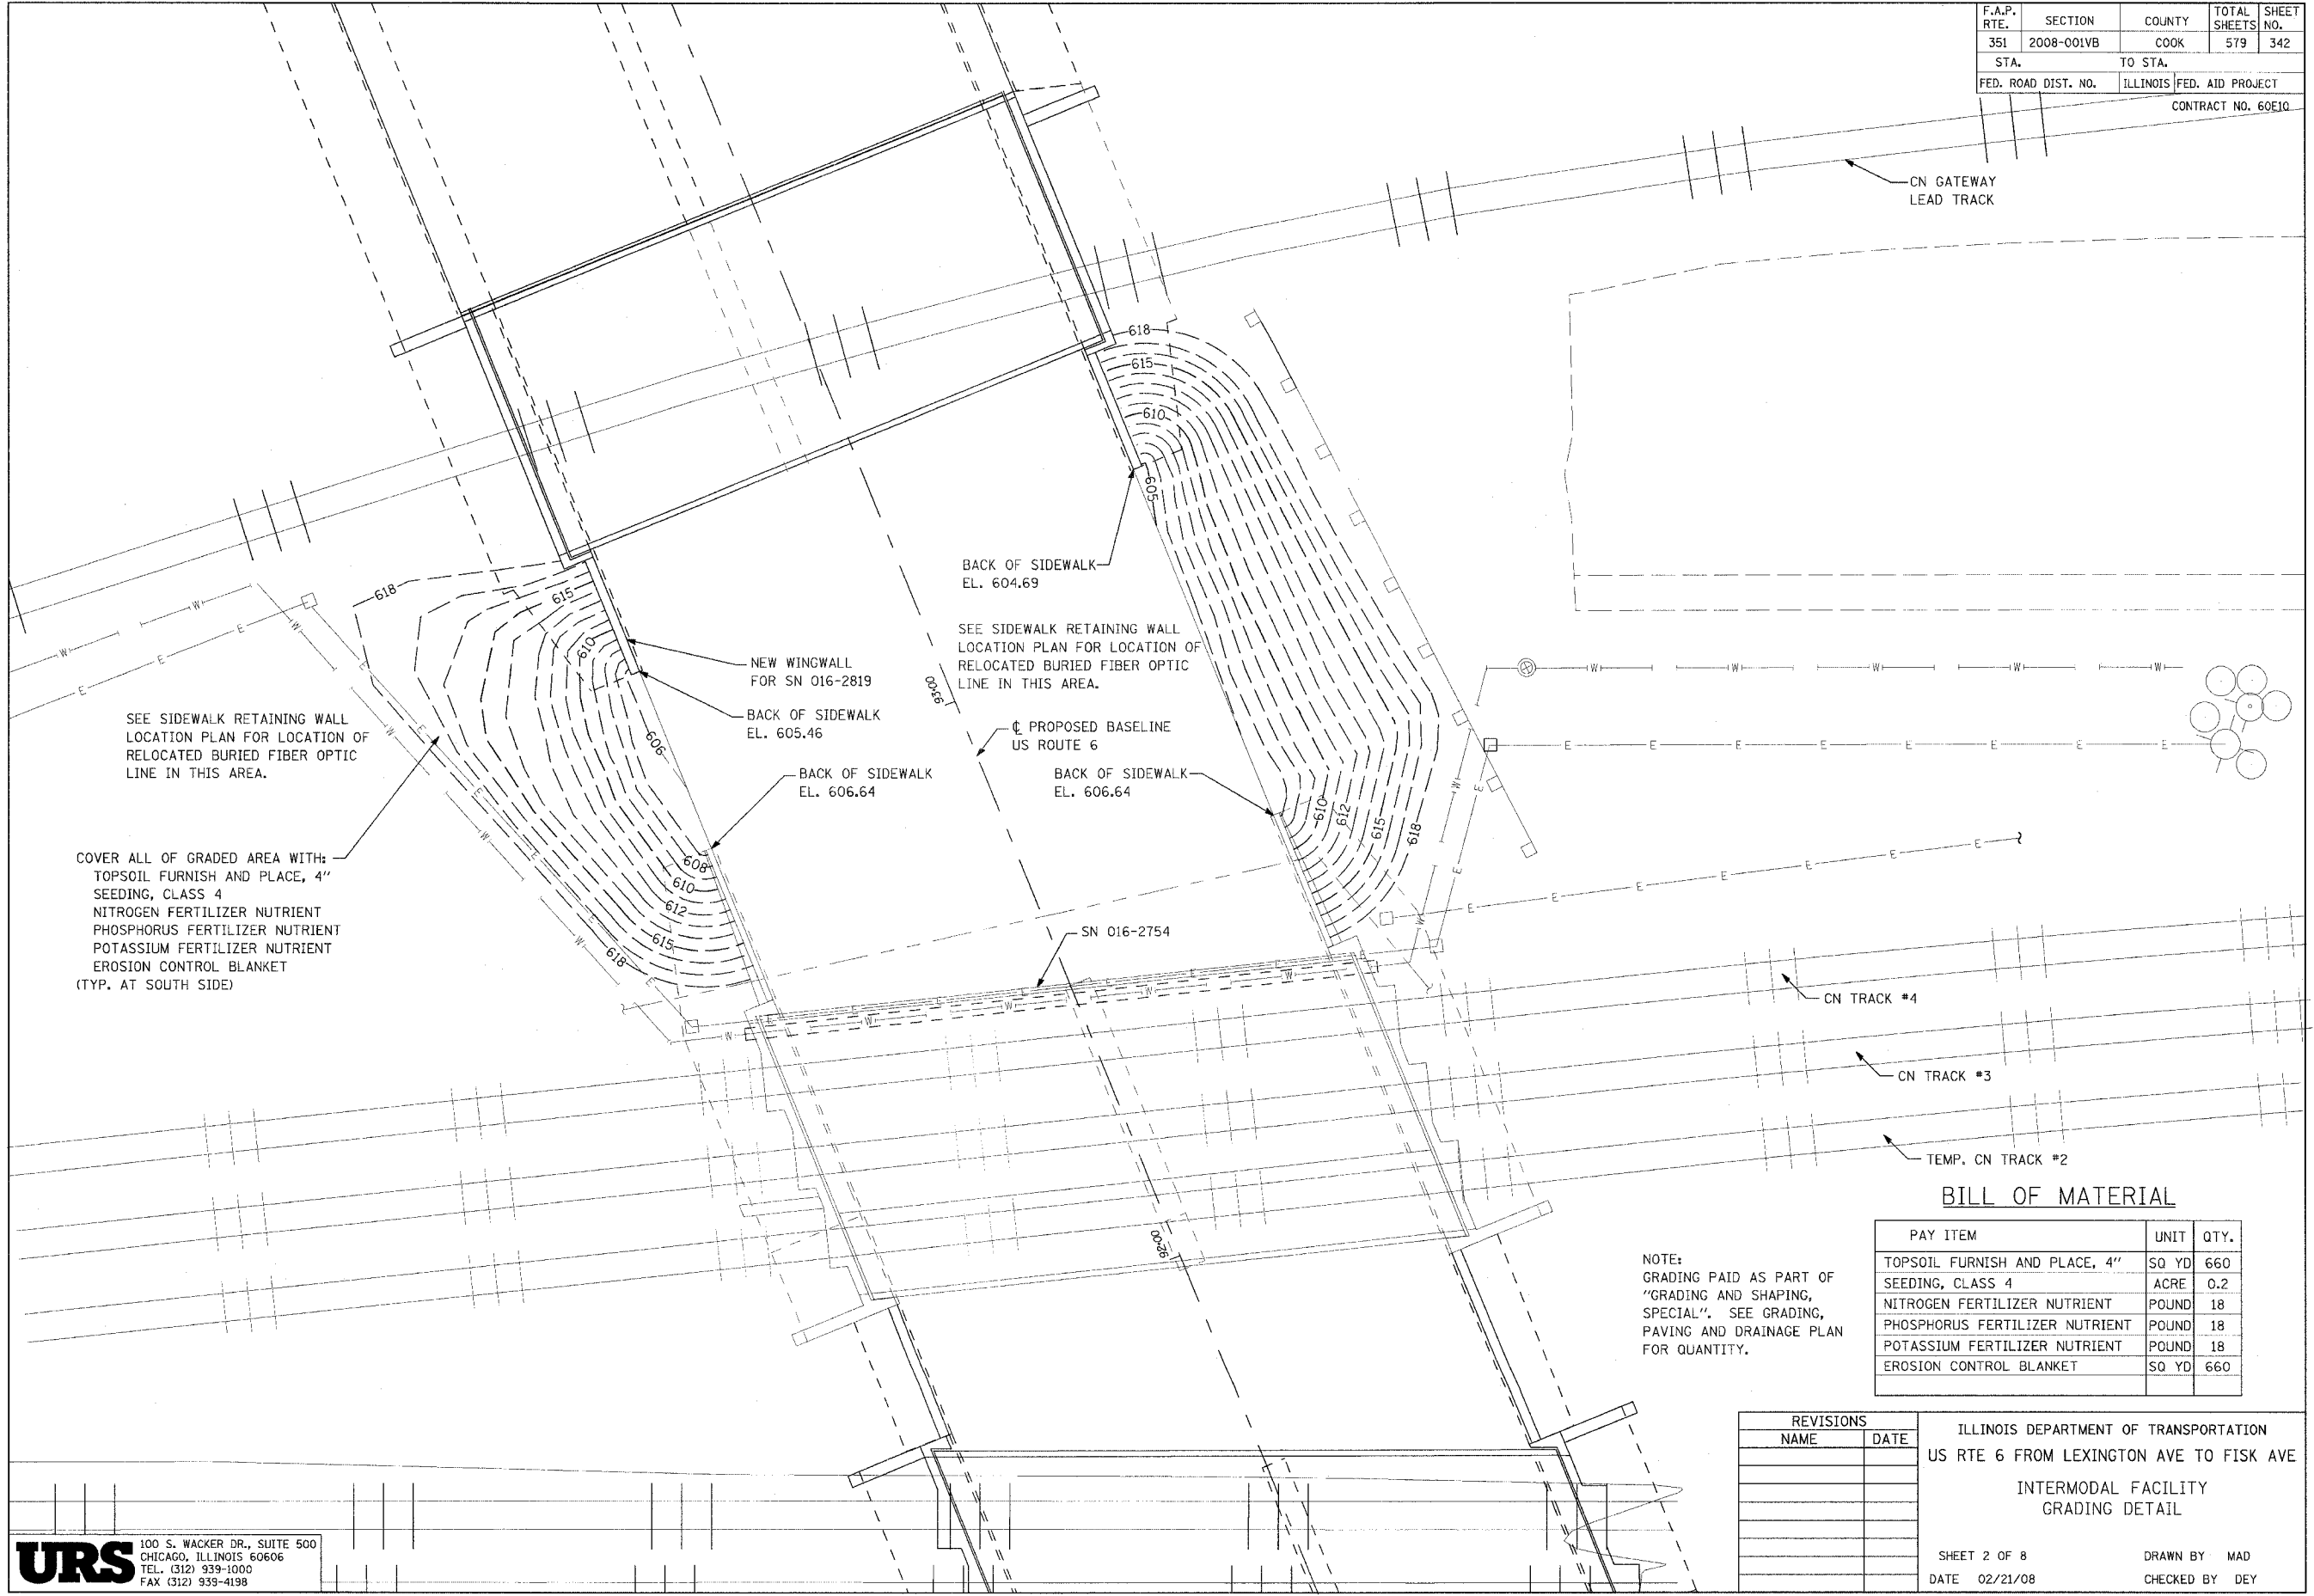

SEE SIDEWALK RETAINING WALL LOCATION PLAN FOR LOCATION OF RELOCATED BURIED FIBER OPTIC LINE IN THIS AREA.

COVER ALL OF GRADED AREA WITH:
 TOPSOIL FURNISH AND PLACE, 4"
 SEEDING, CLASS 4
 NITROGEN FERTILIZER NUTRIENT
 PHOSPHORUS FERTILIZER NUTRIENT
 POTASSIUM FERTILIZER NUTRIENT
 EROSION CONTROL BLANKET
 (TYP. AT SOUTH SIDE)

BACK OF SIDEWALK
 EL. 604.69

SEE SIDEWALK RETAINING WALL LOCATION PLAN FOR LOCATION OF RELOCATED BURIED FIBER OPTIC LINE IN THIS AREA.

NEW WINGWALL FOR SN 016-2819

BACK OF SIDEWALK
 EL. 605.46

BACK OF SIDEWALK
 EL. 606.64

PROPOSED BASELINE
 US ROUTE 6

BACK OF SIDEWALK
 EL. 606.64

SN 016-2754

BILL OF MATERIAL

PAY ITEM	UNIT	QTY.
TOPSOIL FURNISH AND PLACE, 4"	SQ YD	660
SEEDING, CLASS 4	ACRE	0.2
NITROGEN FERTILIZER NUTRIENT	POUND	18
PHOSPHORUS FERTILIZER NUTRIENT	POUND	18
POTASSIUM FERTILIZER NUTRIENT	POUND	18
EROSION CONTROL BLANKET	SQ YD	660

NOTE:
 GRADING PAID AS PART OF
 "GRADING AND SHAPING,
 SPECIAL". SEE GRADING,
 PAVING AND DRAINAGE PLAN
 FOR QUANTITY.

REVISIONS	
NAME	DATE

ILLINOIS DEPARTMENT OF TRANSPORTATION
 US RTE 6 FROM LEXINGTON AVE TO FISK AVE
 INTERMODAL FACILITY
 GRADING DETAIL

SHEET 2 OF 8
 DATE 02/21/08

DRAWN BY MAD
 CHECKED BY DEY