


F.A.P. RTE.	SECTION	COUNTY	TOTAL SHEETS	SHEET NO.
351	2008-001VB	COOK	579	344
STA.		TO STA.		
FED. ROAD DIST. NO.		ILLINOIS FED. AID PROJECT		
CONTRACT NO. 60E10				

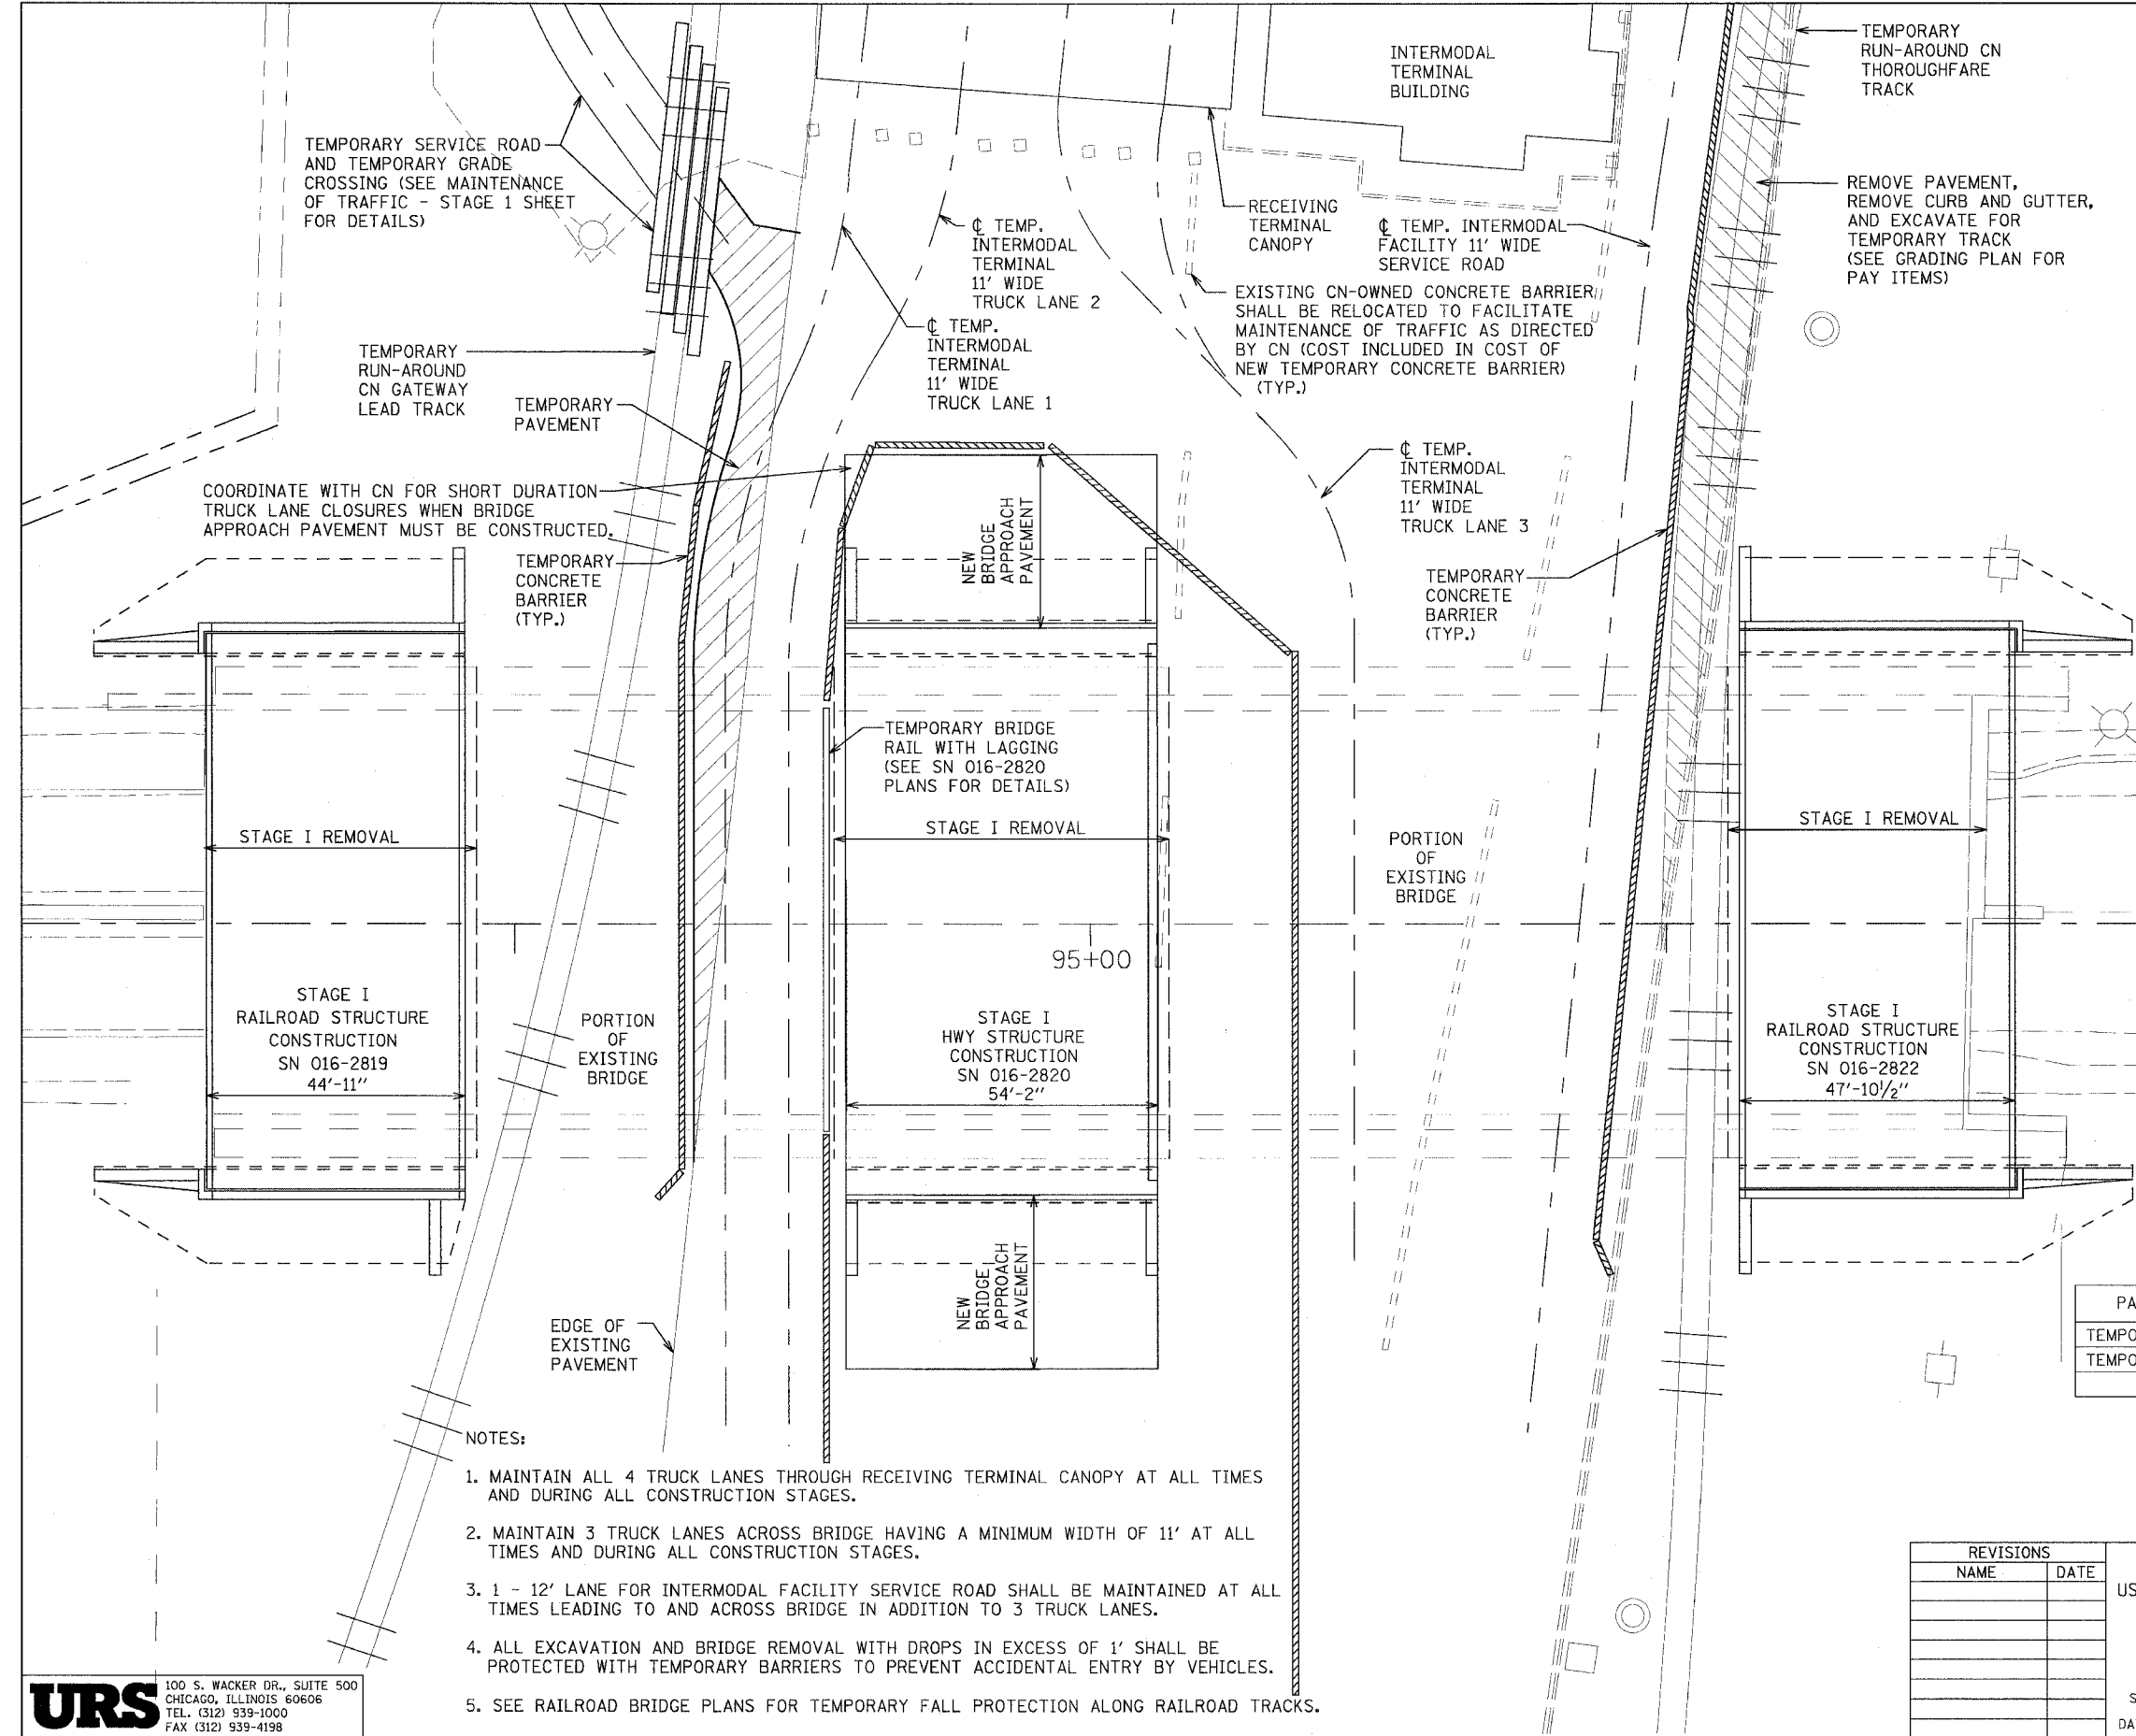

TEMPORARY SERVICE ROAD AND TEMPORARY GRADE CROSSING (SEE MAINTENANCE OF TRAFFIC - STAGE 1 SHEET FOR DETAILS)

TEMPORARY RUN-AROUND CN GATEWAY LEAD TRACK

COORDINATE WITH CN FOR SHORT DURATION TRUCK LANE CLOSURES WHEN BRIDGE APPROACH PAVEMENT MUST BE CONSTRUCTED.

TEMPORARY PAVEMENT

TEMPORARY CONCRETE BARRIER (TYP.)

TEMP. INTERMODAL TERMINAL 11' WIDE TRUCK LANE 2

TEMP. INTERMODAL TERMINAL 11' WIDE TRUCK LANE 1

RECEIVING TERMINAL CANOPY

EXISTING CN-OWNED CONCRETE BARRIER SHALL BE RELOCATED TO FACILITATE MAINTENANCE OF TRAFFIC AS DIRECTED BY CN (COST INCLUDED IN COST OF NEW TEMPORARY CONCRETE BARRIER) (TYP.)

TEMP. INTERMODAL FACILITY 11' WIDE SERVICE ROAD

TEMP. INTERMODAL TERMINAL 11' WIDE TRUCK LANE 3

TEMPORARY CONCRETE BARRIER (TYP.)

TEMPORARY RUN-AROUND CN THOROUGHFARE TRACK

REMOVE PAVEMENT, REMOVE CURB AND GUTTER, AND EXCAVATE FOR TEMPORARY TRACK (SEE GRADING PLAN FOR PAY ITEMS)

NEW BRIDGE APPROACH PAVEMENT

TEMPORARY BRIDGE RAIL WITH LAGGING (SEE SN 016-2820 PLANS FOR DETAILS)

STAGE I REMOVAL

95+00

STAGE I HWY STRUCTURE CONSTRUCTION SN 016-2820 54'-2"

NEW BRIDGE APPROACH PAVEMENT

PORTION OF EXISTING BRIDGE

STAGE I REMOVAL

STAGE I REMOVAL

STAGE I RAILROAD STRUCTURE CONSTRUCTION SN 016-2819 44'-11"

PORTION OF EXISTING BRIDGE

EDGE OF EXISTING PAVEMENT

BASELINE U.S. 6

STAGE I RAILROAD STRUCTURE CONSTRUCTION SN 016-2822 47'-10 1/2"

BILL OF MATERIAL

PAY ITEM	UNIT	QTY.
TEMPORARY CONCRETE BARRIER	FT	831
TEMPORARY PAVEMENT	SY	125.9

NOTES:

1. MAINTAIN ALL 4 TRUCK LANES THROUGH RECEIVING TERMINAL CANOPY AT ALL TIMES AND DURING ALL CONSTRUCTION STAGES.
2. MAINTAIN 3 TRUCK LANES ACROSS BRIDGE HAVING A MINIMUM WIDTH OF 11' AT ALL TIMES AND DURING ALL CONSTRUCTION STAGES.
3. 1 - 12' LANE FOR INTERMODAL FACILITY SERVICE ROAD SHALL BE MAINTAINED AT ALL TIMES LEADING TO AND ACROSS BRIDGE IN ADDITION TO 3 TRUCK LANES.
4. ALL EXCAVATION AND BRIDGE REMOVAL WITH DROPS IN EXCESS OF 1' SHALL BE PROTECTED WITH TEMPORARY BARRIERS TO PREVENT ACCIDENTAL ENTRY BY VEHICLES.
5. SEE RAILROAD BRIDGE PLANS FOR TEMPORARY FALL PROTECTION ALONG RAILROAD TRACKS.

URS
 100 S. WACKER DR., SUITE 500
 CHICAGO, ILLINOIS 60606
 TEL. (312) 939-1000
 FAX (312) 939-4198

REVISIONS	
NAME	DATE

ILLINOIS DEPARTMENT OF TRANSPORTATION
 US RTE 6 FROM LEXINGTON AVE TO FISK AVE
 INTERMODAL FACILITY
 MAINTENANCE OF TRAFFIC - STAGE 1
 SHEET 4 OF 8
 DATE 02/21/08
 DRAWN BY MAD
 CHECKED BY DEY