



F.A.P. RTE.	SECTION	COUNTY	TOTAL SHEETS	SHEET NO.
351	2008-001VB	COOK	579	345
STA.		TO STA.		
FED. ROAD DIST. NO.		ILLINOIS FED. AID PROJECT		
CONTRACT NO. 60E10				

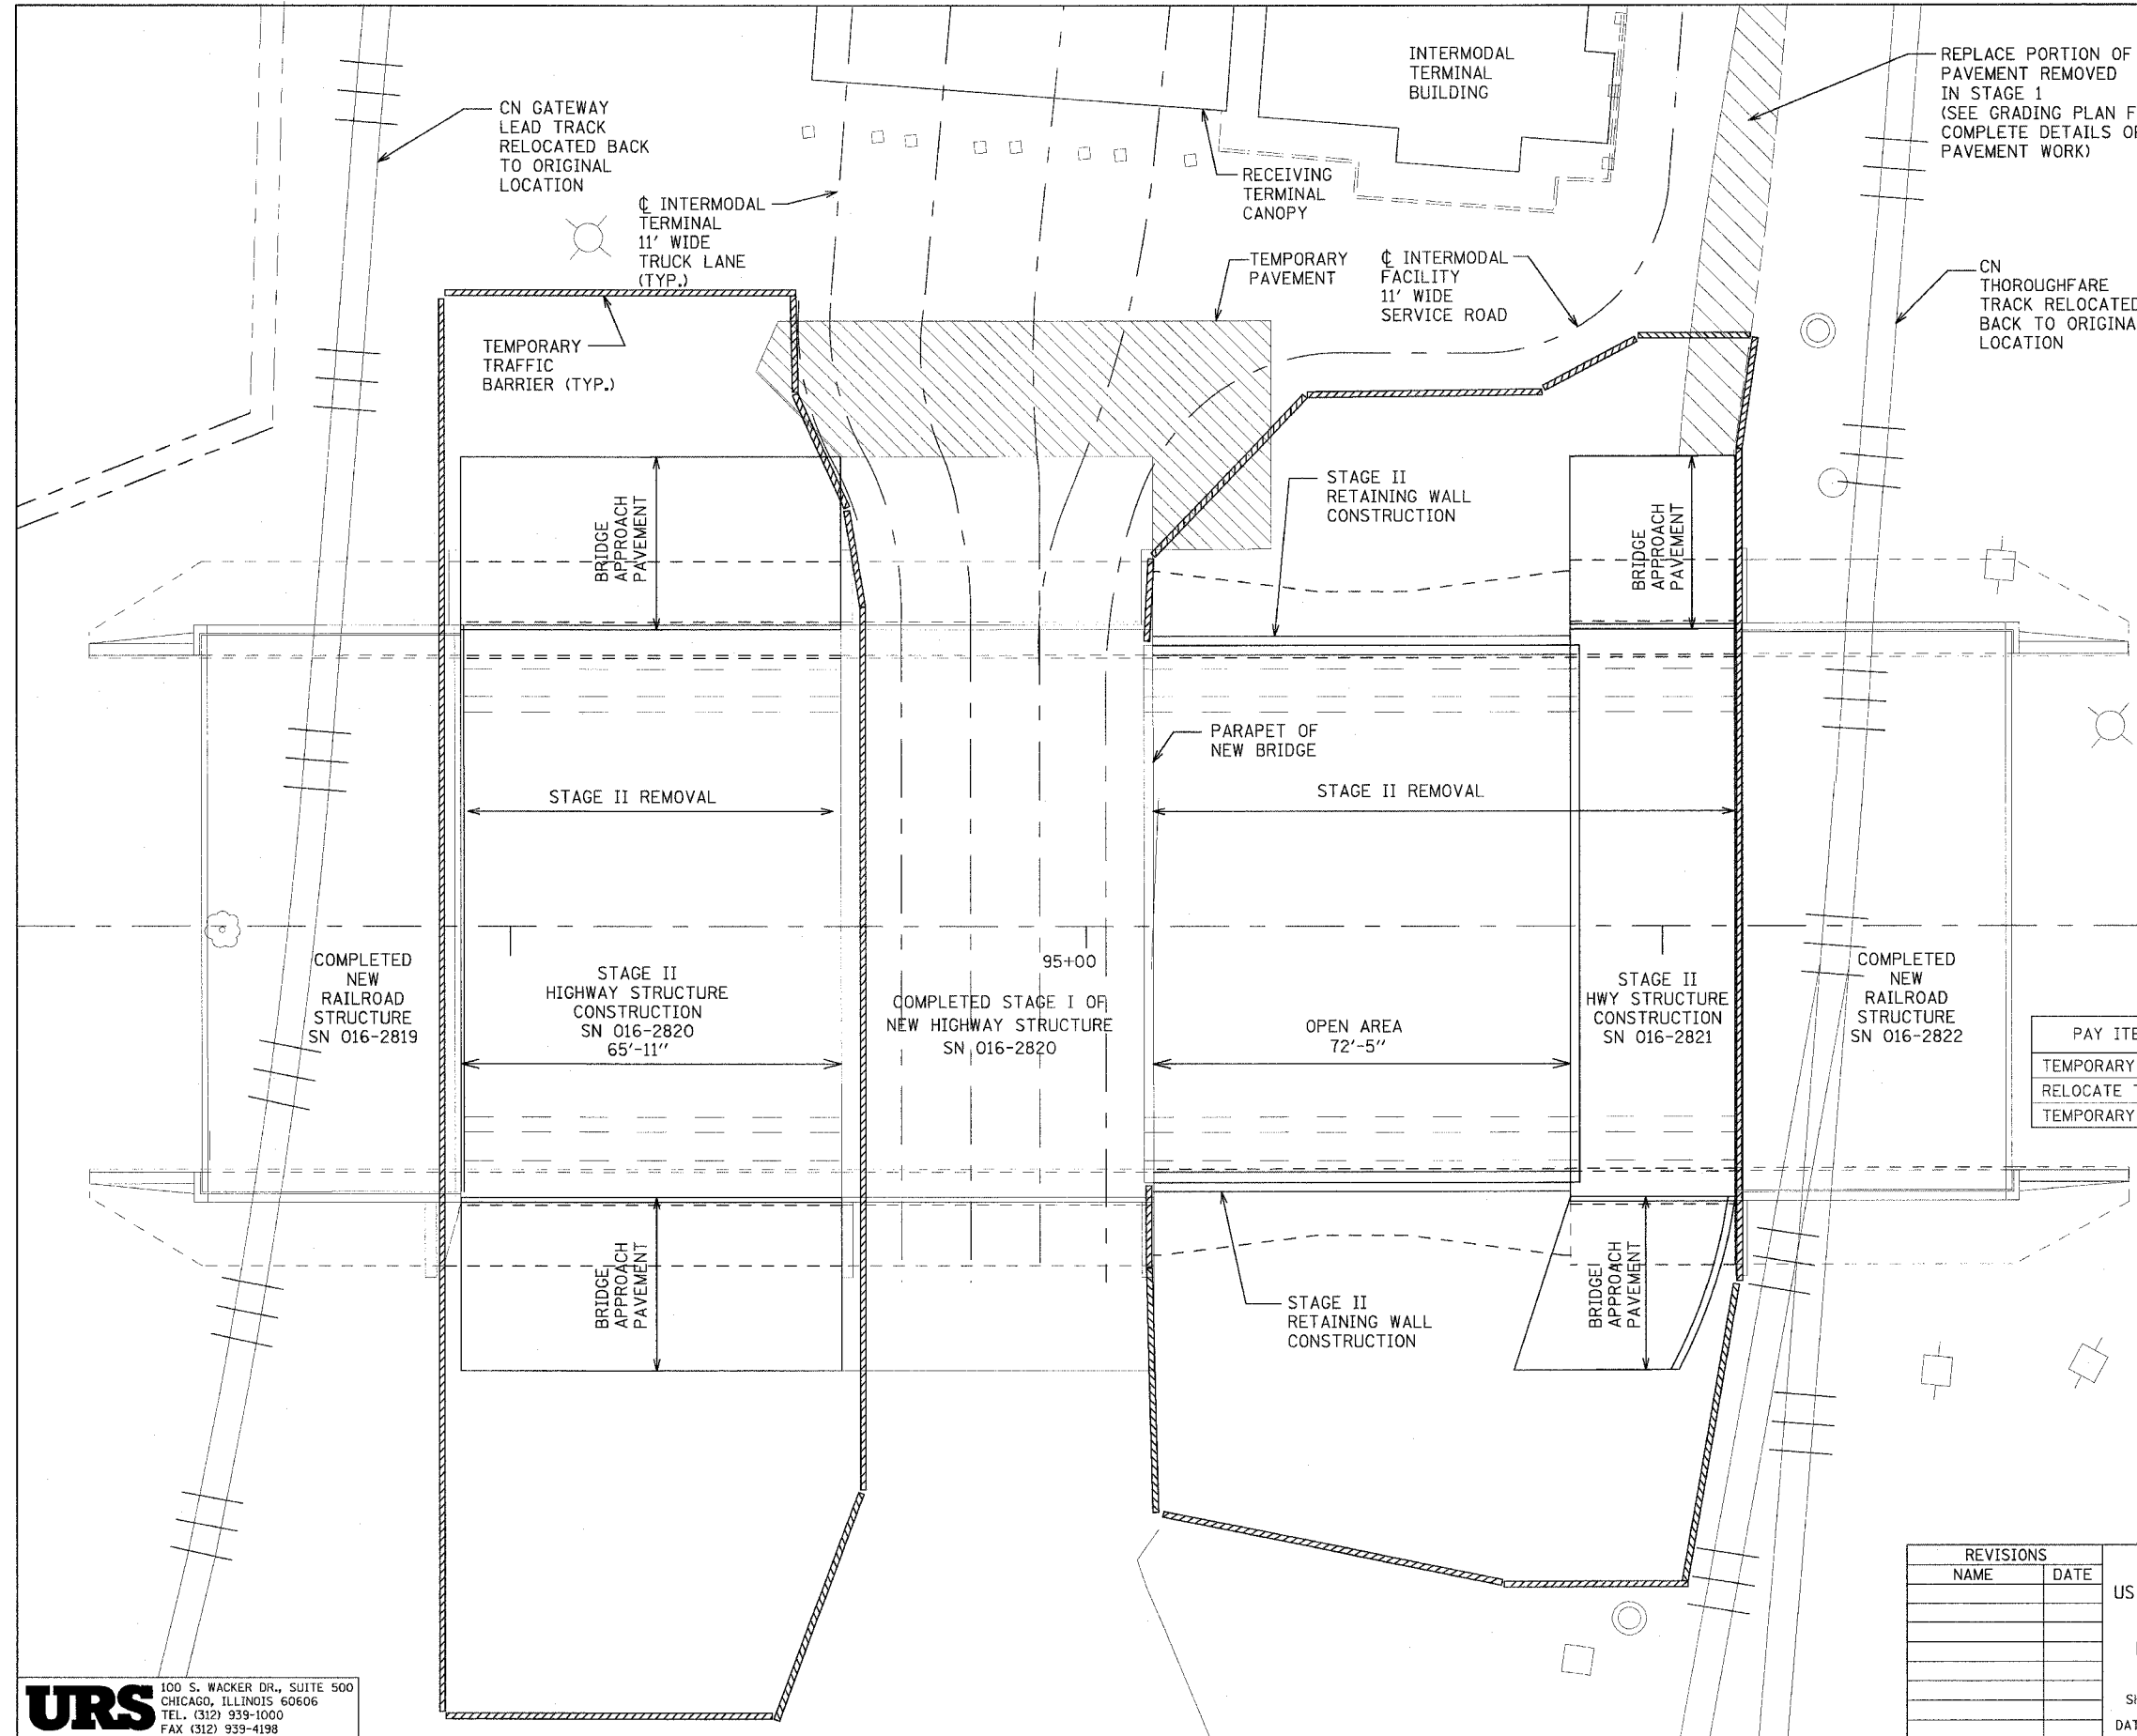

REPLACE PORTION OF PAVEMENT REMOVED IN STAGE 1 (SEE GRADING PLAN FOR COMPLETE DETAILS OF PAVEMENT WORK)

 

BILL OF MATERIAL

PAY ITEM	UNIT	QTY.
TEMPORARY CONCRETE BARRIER	FT	49
RELOCATE TEMPORARY CONCRETE BARRIER	FT	831
TEMPORARY PAVEMENT	SY	256.6

REVISIONS	
NAME	DATE

ILLINOIS DEPARTMENT OF TRANSPORTATION
 US RTE 6 FROM LEXINGTON AVE TO FISK AVE
 INTERMODAL FACILITY
 MAINTENANCE OF TRAFFIC - STAGE 2

SHEET 5 OF 8
 DATE 02/21/08
 DRAWN BY MAD
 CHECKED BY DEY

URS
 100 S. WACKER DR., SUITE 500
 CHICAGO, ILLINOIS 60606
 TEL. (312) 939-1000
 FAX (312) 939-4198