


STATE OF ILLINOIS  
DEPARTMENT OF TRANSPORTATION

ROUTE NO.	SECTION	COUNTY	TOTAL SHEETS	SHEET NO.
F.A.P. 351	2008-001VB	COOK	579	358
FED. ROAD DIST. NO. 7	ILLINOIS	FED. AID PROJECT-	CONTRACT NO. 60E10	

SHEET NO. 10  
37 SHEETS

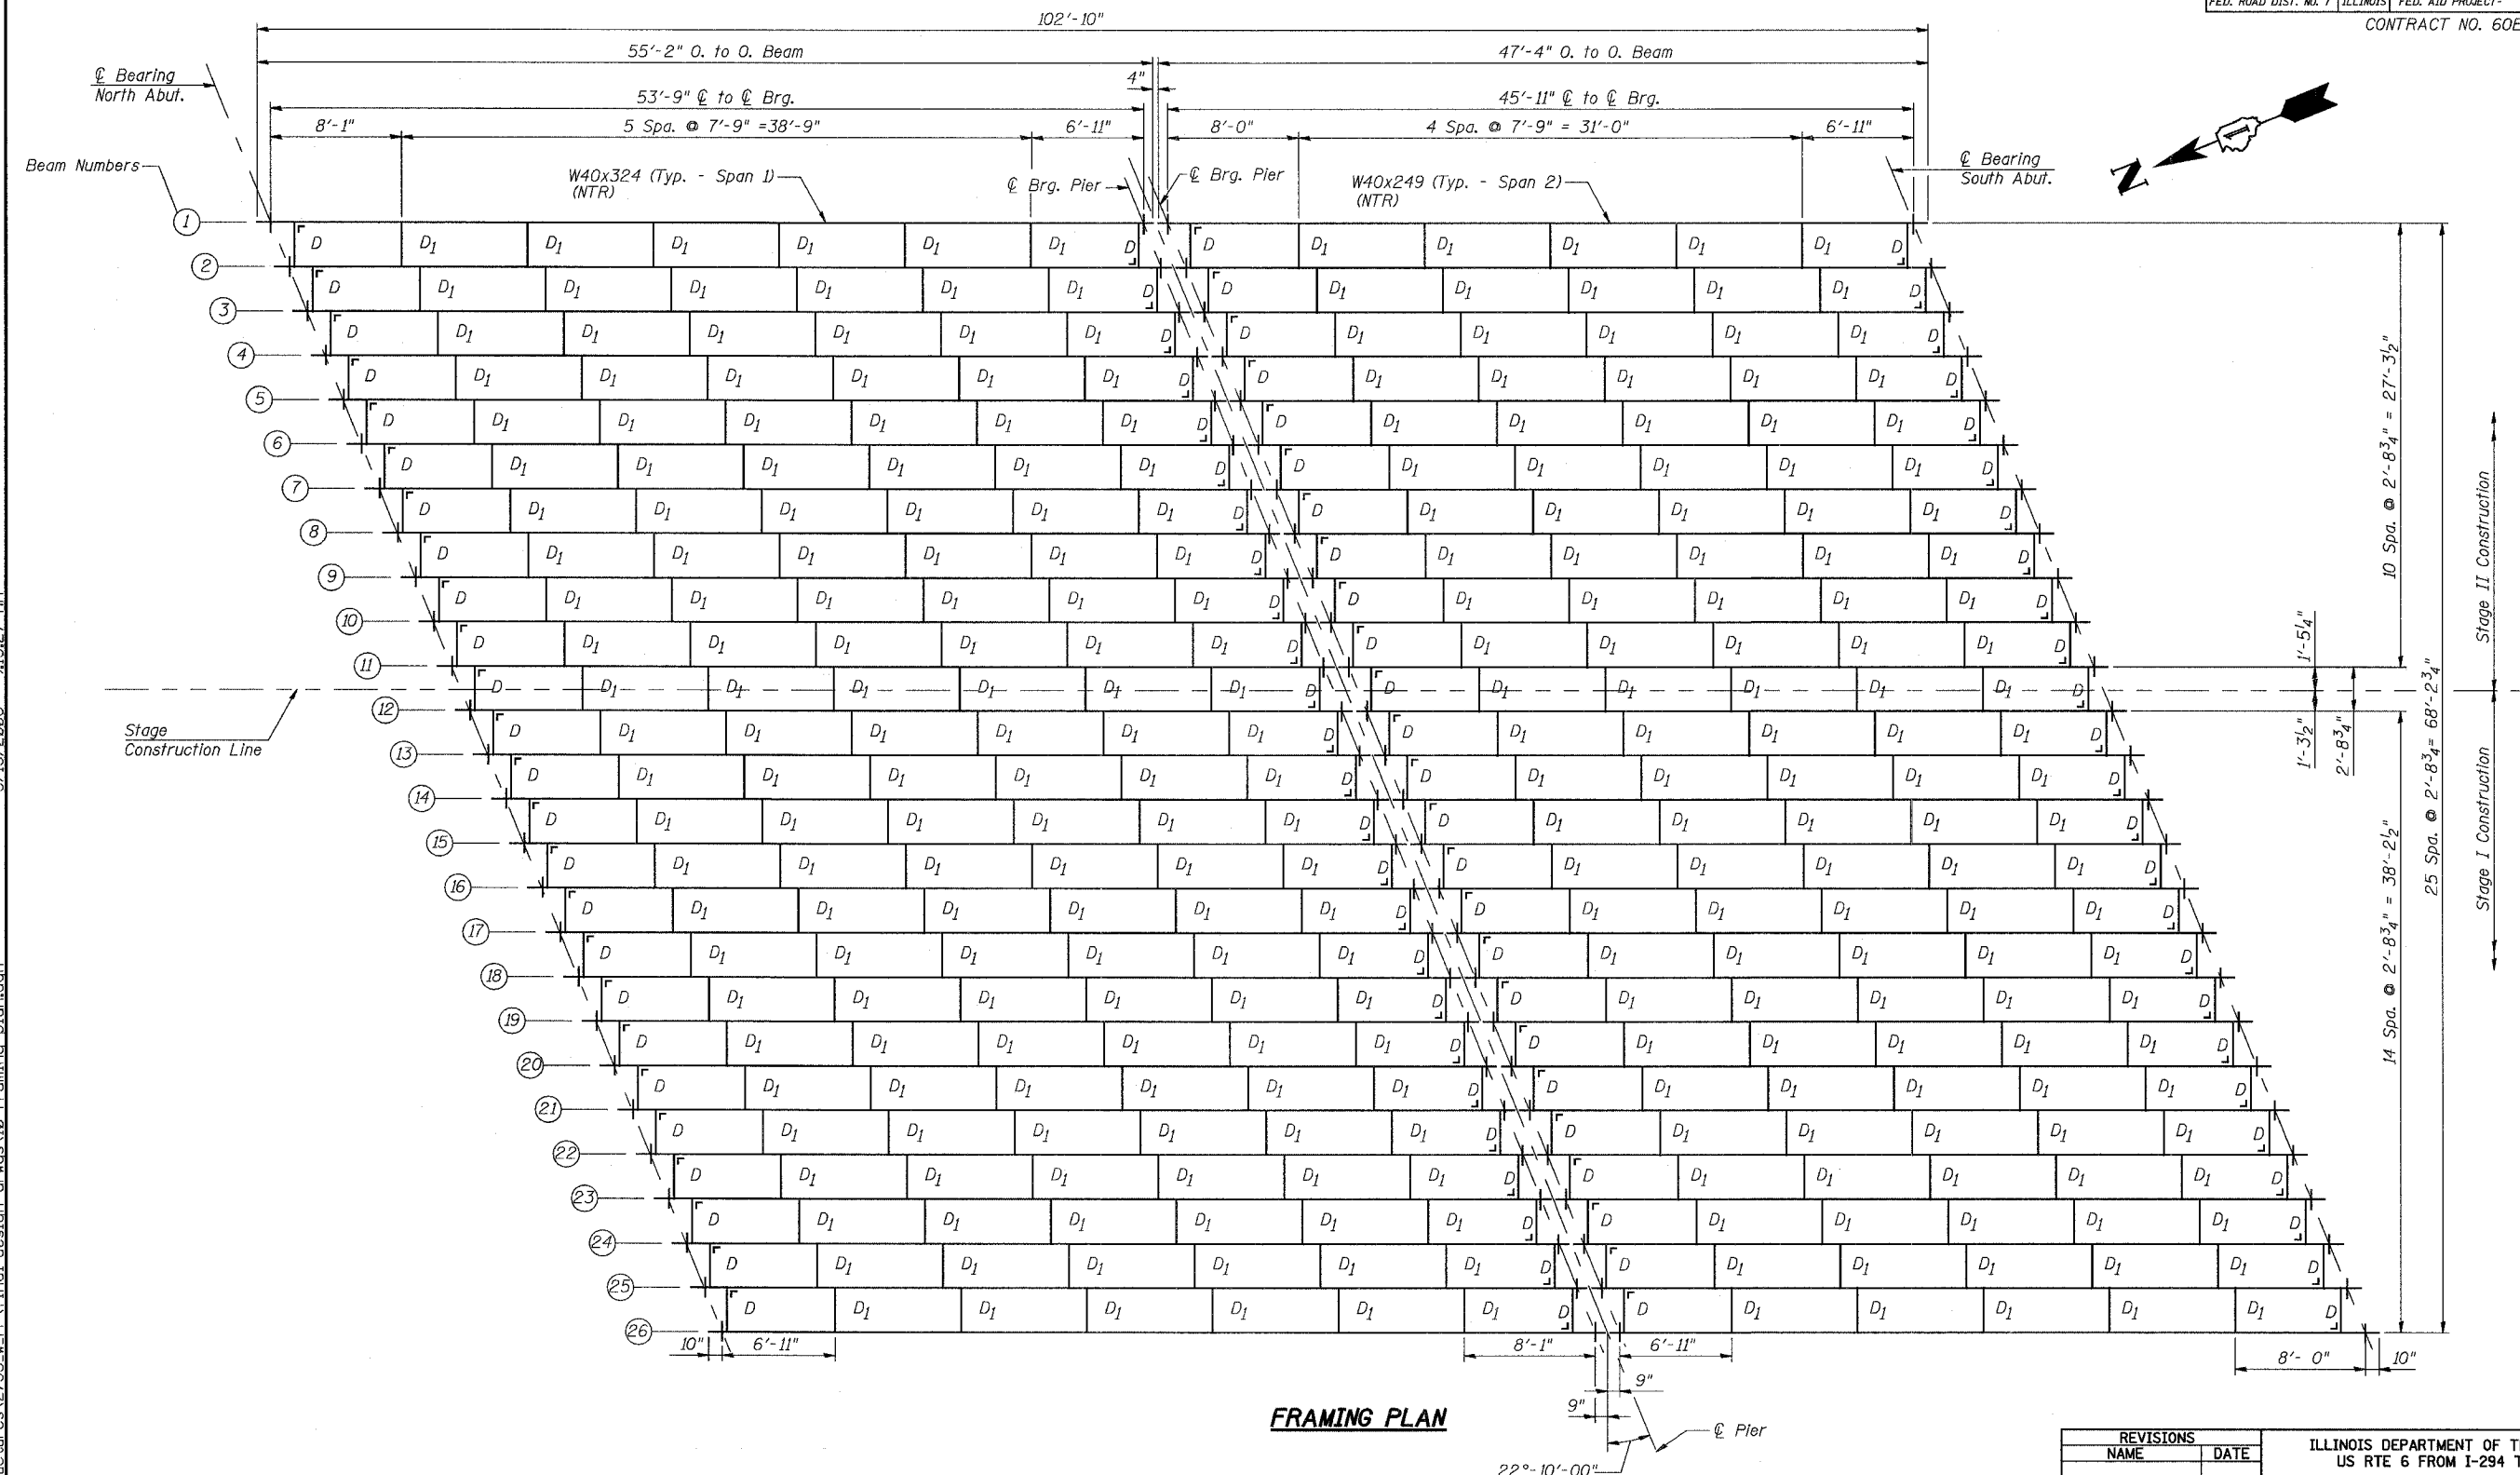

**FRAMING PLAN**

DESIGNED	DRS
CHECKED	JJG
DRAWN	SOI
CHECKED	JJG

Note: Diaphragms Intersecting Stage Construction Line Shall Be Installed During Stage II Construction.

**URS**  
100 South Wacker Drive,  
Suite 500  
Chicago, IL 60606  
(312) 939-1000

REVISIONS	
NAME	DATE

ILLINOIS DEPARTMENT OF TRANSPORTATION  
US RTE 6 FROM I-294 TO IL RTE 1  
**FRAMING PLAN**  
  
METRA & CN BRIDGE 20.6  
OVER U.S. RTE. 6 (159TH STREET)  
STATION 91+24.94      STRUCTURE NO. 016-2755  
SCALE:      DATE: 2/21/2008

3/13/2008 9:15:27 AM  
G:\17049\069\structures\2755\_w\_rr\final\_design\dwg\10-framing\_plan.dwg