



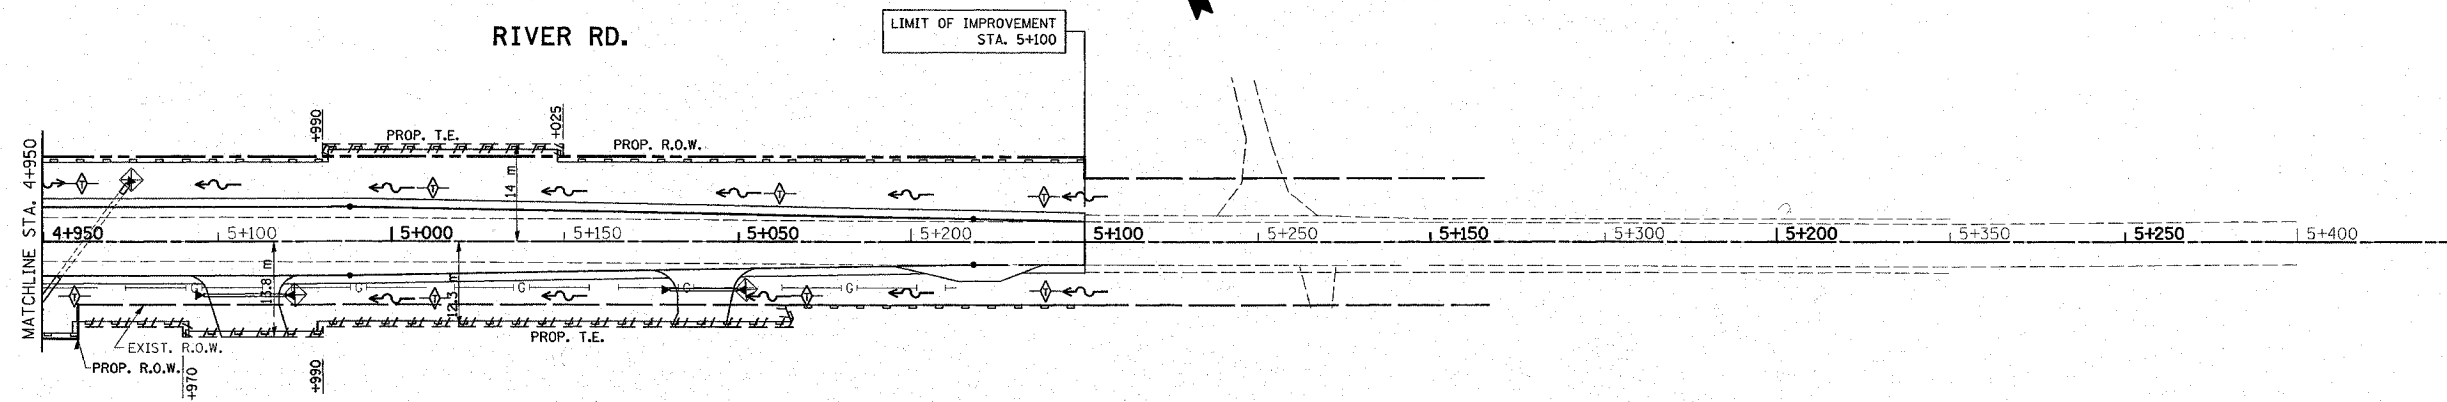


*REF-er04
*REF-er05

F.A.P. RTE.	SECTION	COUNTY	TOTAL SHEETS	SHEET NO.
324	24N-1	McHENRY	82	29
STA.		TO STA.		
FED. ROAD DIST. NO.		ILLINOIS FED. AID PROJECT		

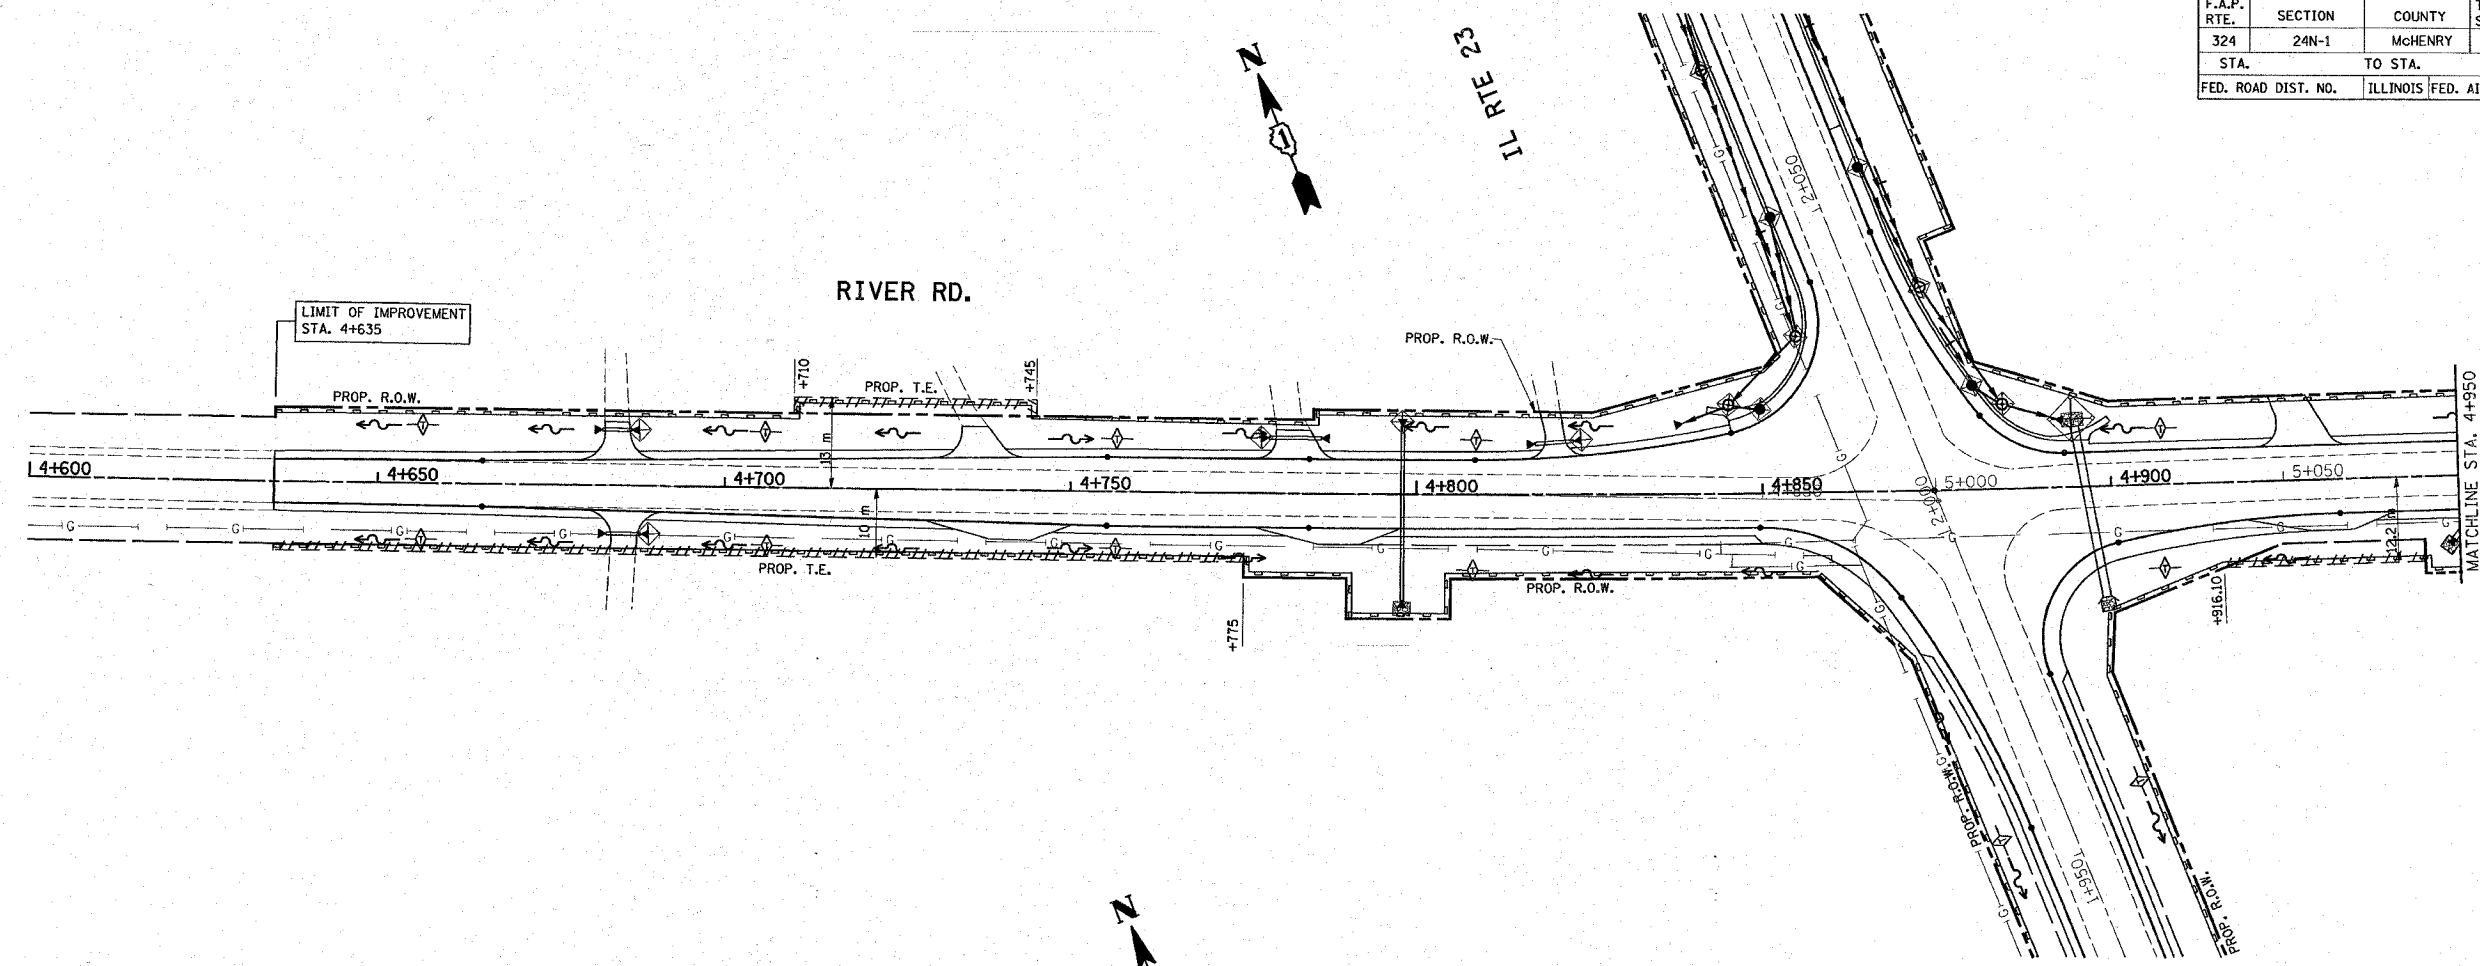

LEGEND

 -  PERIMETER EROSION CONTROL BARRIER
-  INLET FILTER
-  TEMPORARY DITCH CHECK
- * ITEMS TO BE INSTALLED BEFORE THE AREA IS DISTURBED

REVISIONS	
NAME	DATE

ILLINOIS DEPARTMENT OF TRANSPORTATION
IL. RTE. 23
PROPOSED
EROSION CONTROL PLAN

SCALE: VERT. 1:500
 HORIZ. 1:500
 DATE 2/11/2008

DRAWN BY
 CHECKED BY