



REF-drf 3a  
REF-pdr 3a  
REF-dpr 3  
REF-dxt 3


F.A.P. RTE.	SECTION	COUNTY	TOTAL SHEETS NO.	SHEET NO.
324	24N-1	MCHENRY	82	34
STA.		TO STA.		
FED. ROAD DIST. NO.		ILLINOIS FED. AID PROJECT		
CONTRACT NO. 62296				

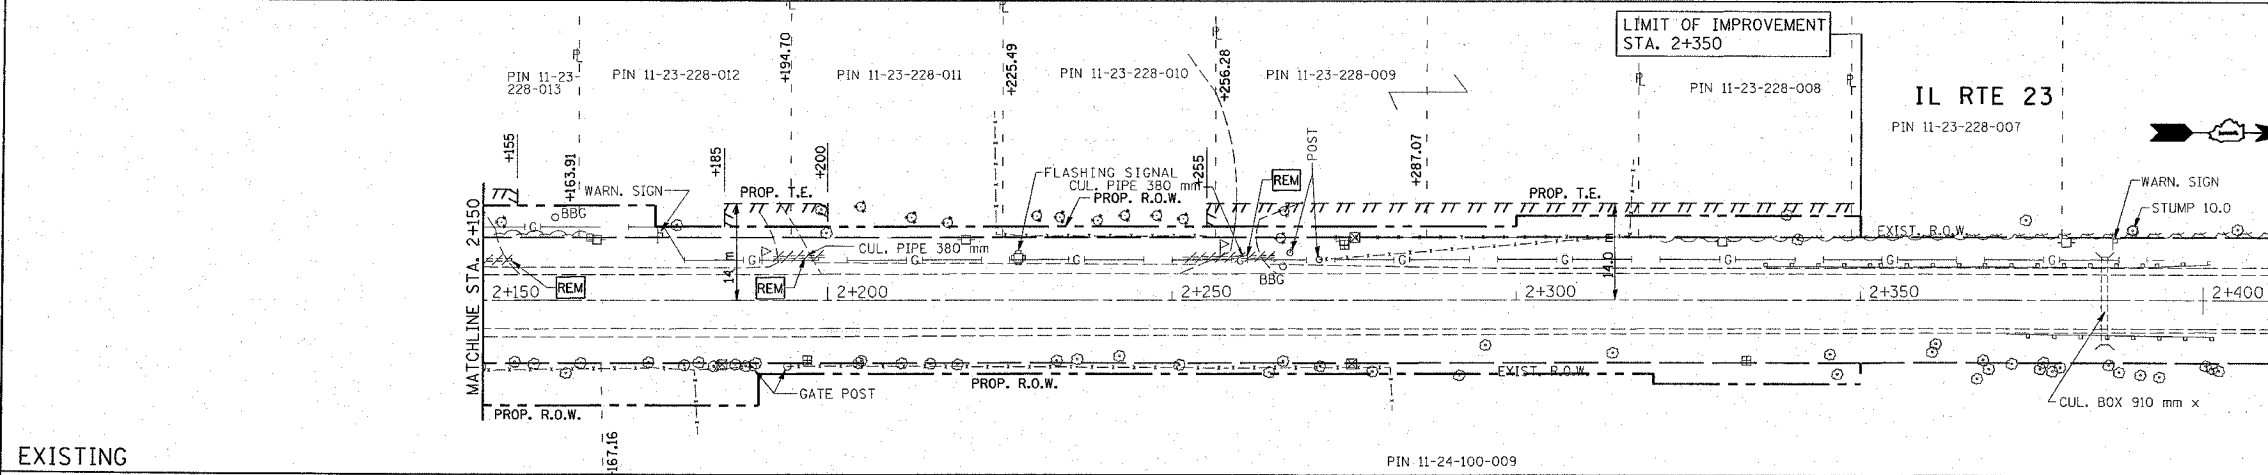

EXISTING

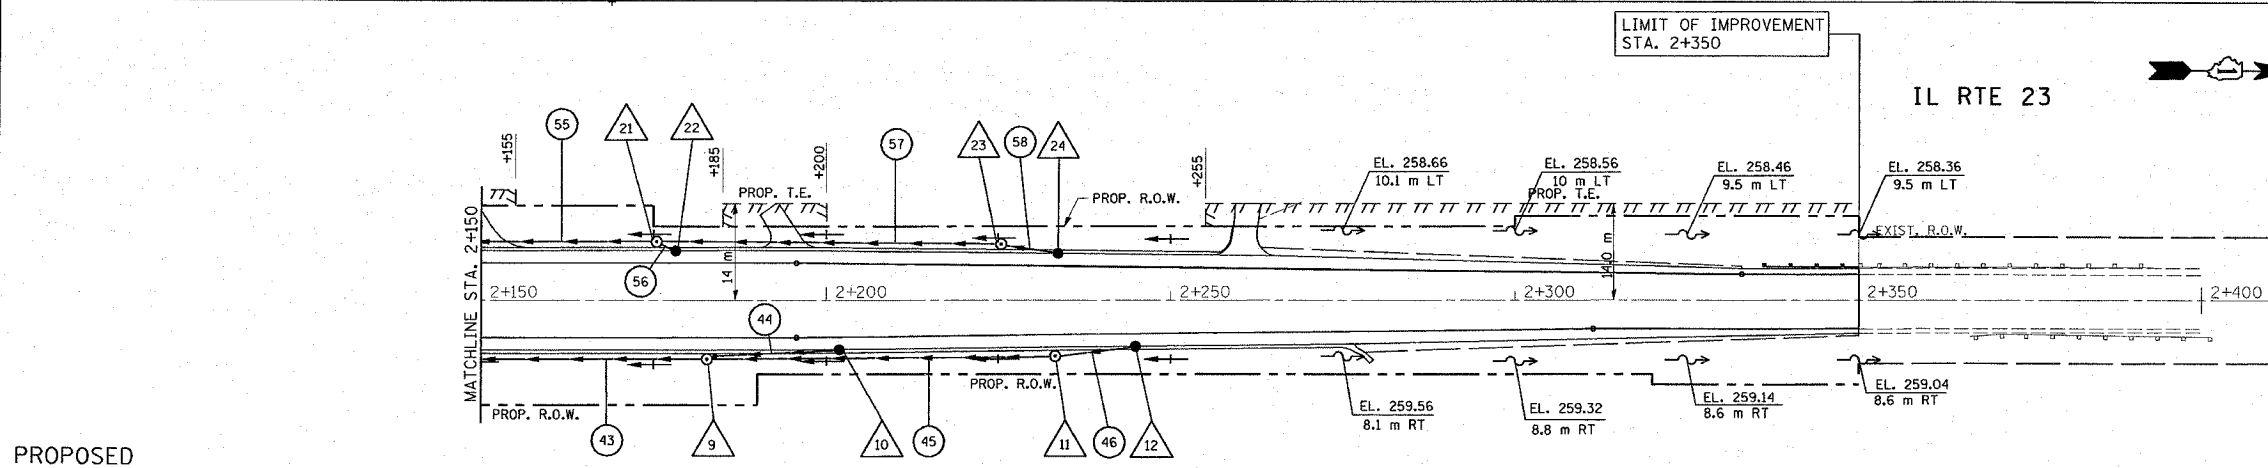

PROPOSED

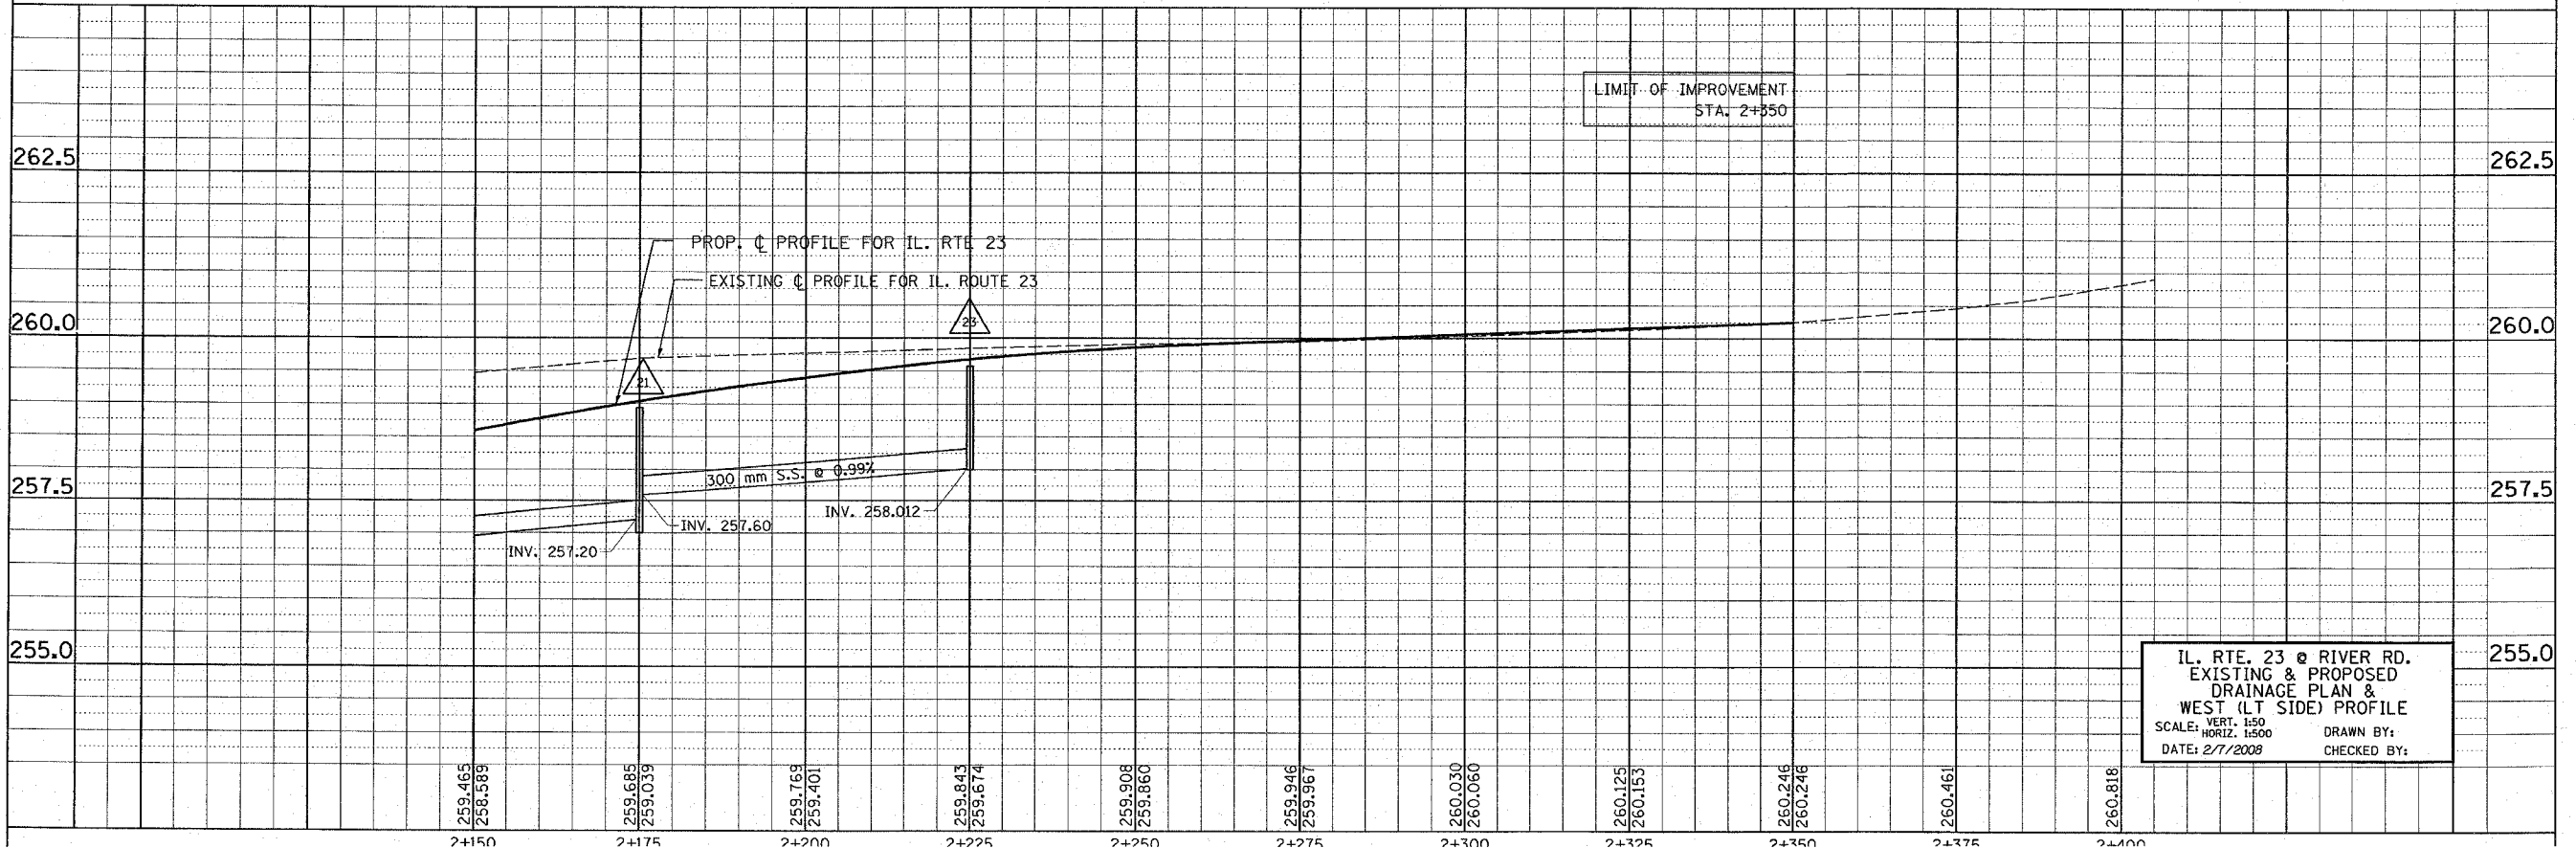

IL. RTE. 23 @ RIVER RD.  
EXISTING & PROPOSED  
DRAINAGE PLAN &  
WEST (LT SIDE) PROFILE  
SCALE: VERT. 1:50  
HORIZ. 1:500  
DATE: 2/1/2008  
DRAWN BY:  
CHECKED BY: