


|   |         |        |              |           |
|---|---------|--------|--------------|-----------|
| F.A.P. RTE.                                     | SECTION | COUNTY | TOTAL SHEETS | SHEET NO. |
| 338   | 114R-1  | WILL   | 355          | 131       |
| STA. 3182+00 TO STA. 3193+25                    |         |        |              |           |
| FED. ROAD DIST. NO. 1 ILLINOIS FED. AID PROJECT |         |        |              |           |

|           |           |      |
|-----------|-----------|------|
| PLAN      | SUBMITTED | DATE |
| NOTE BOOK | BY        |      |
|           |           |      |
|           |           |      |
|           |           |      |

|           |           |      |
|-----------|-----------|------|
| PROFILE   | SUBMITTED | DATE |
| NOTE BOOK | BY        |      |
|           |           |      |
|           |           |      |
|           |           |      |

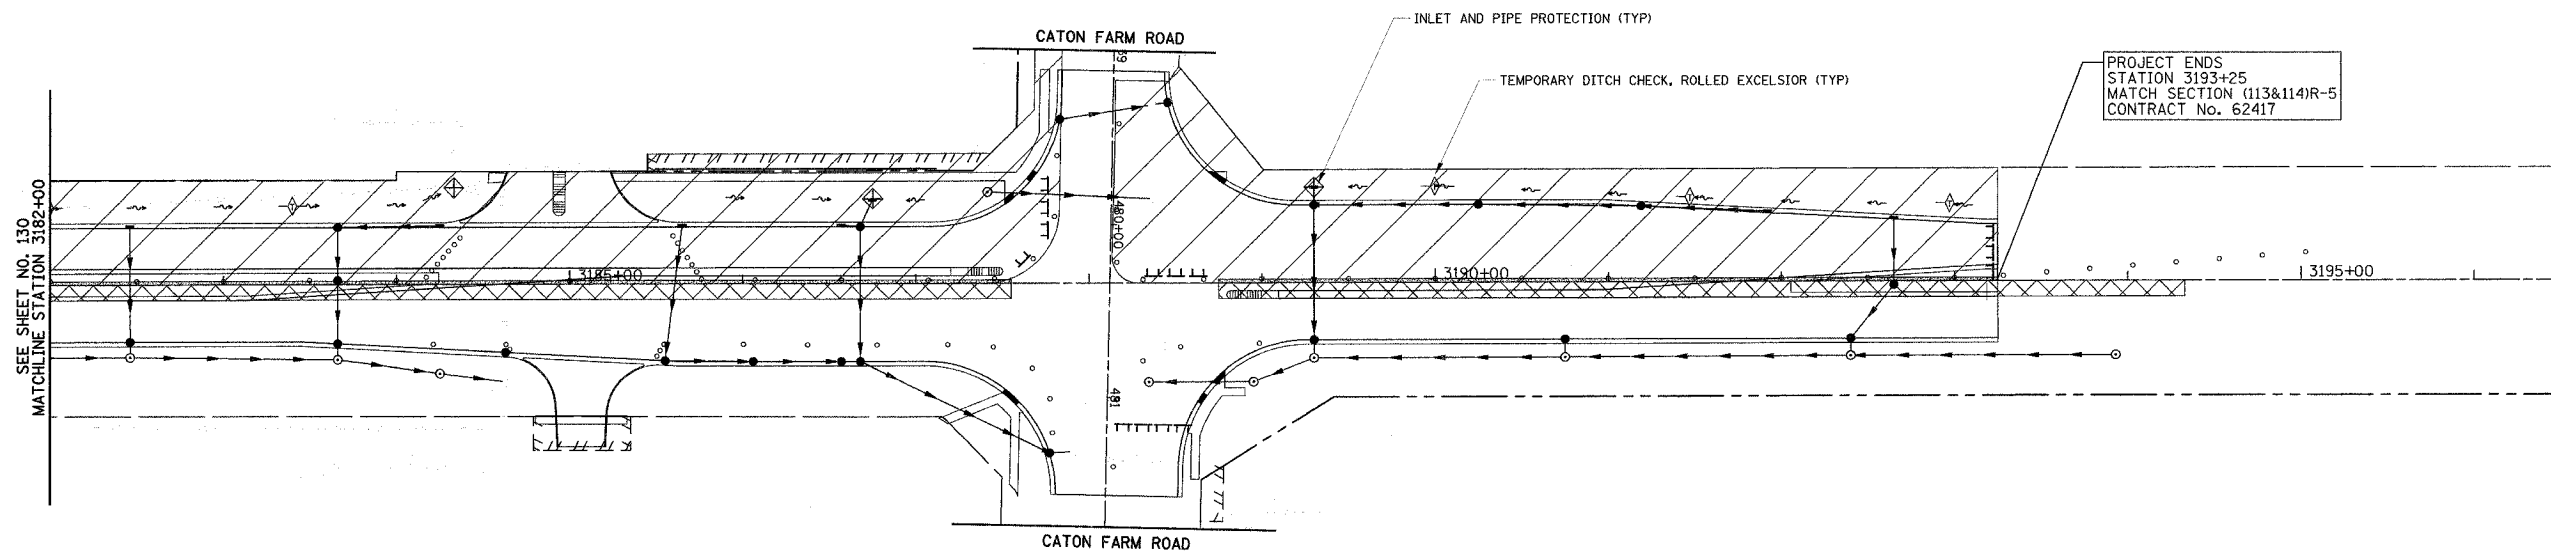

**NOTE:**  
SEE SHEET 118 FOR LEGEND

| REVISIONS           |          |
|---------------------|----------|
| NAME                | DATE     |
| REVISED IL59 ALIGN. | 12/22/06 |
|                     |          |
|                     |          |
ILLINOIS DEPARTMENT OF TRANSPORTATION  
**EROSION CONTROL PLAN**  
**STAGE II**  
 ILLINOIS ROUTE 59  
 STATION 3182+00 TO STATION 3193+25  
 CATON FARM ROAD  
 STATION 479+00 TO STATION 481+75  
 DATE 3/18/08  
 DRAWN BY MJG  
 CHECKED BY VJD

