
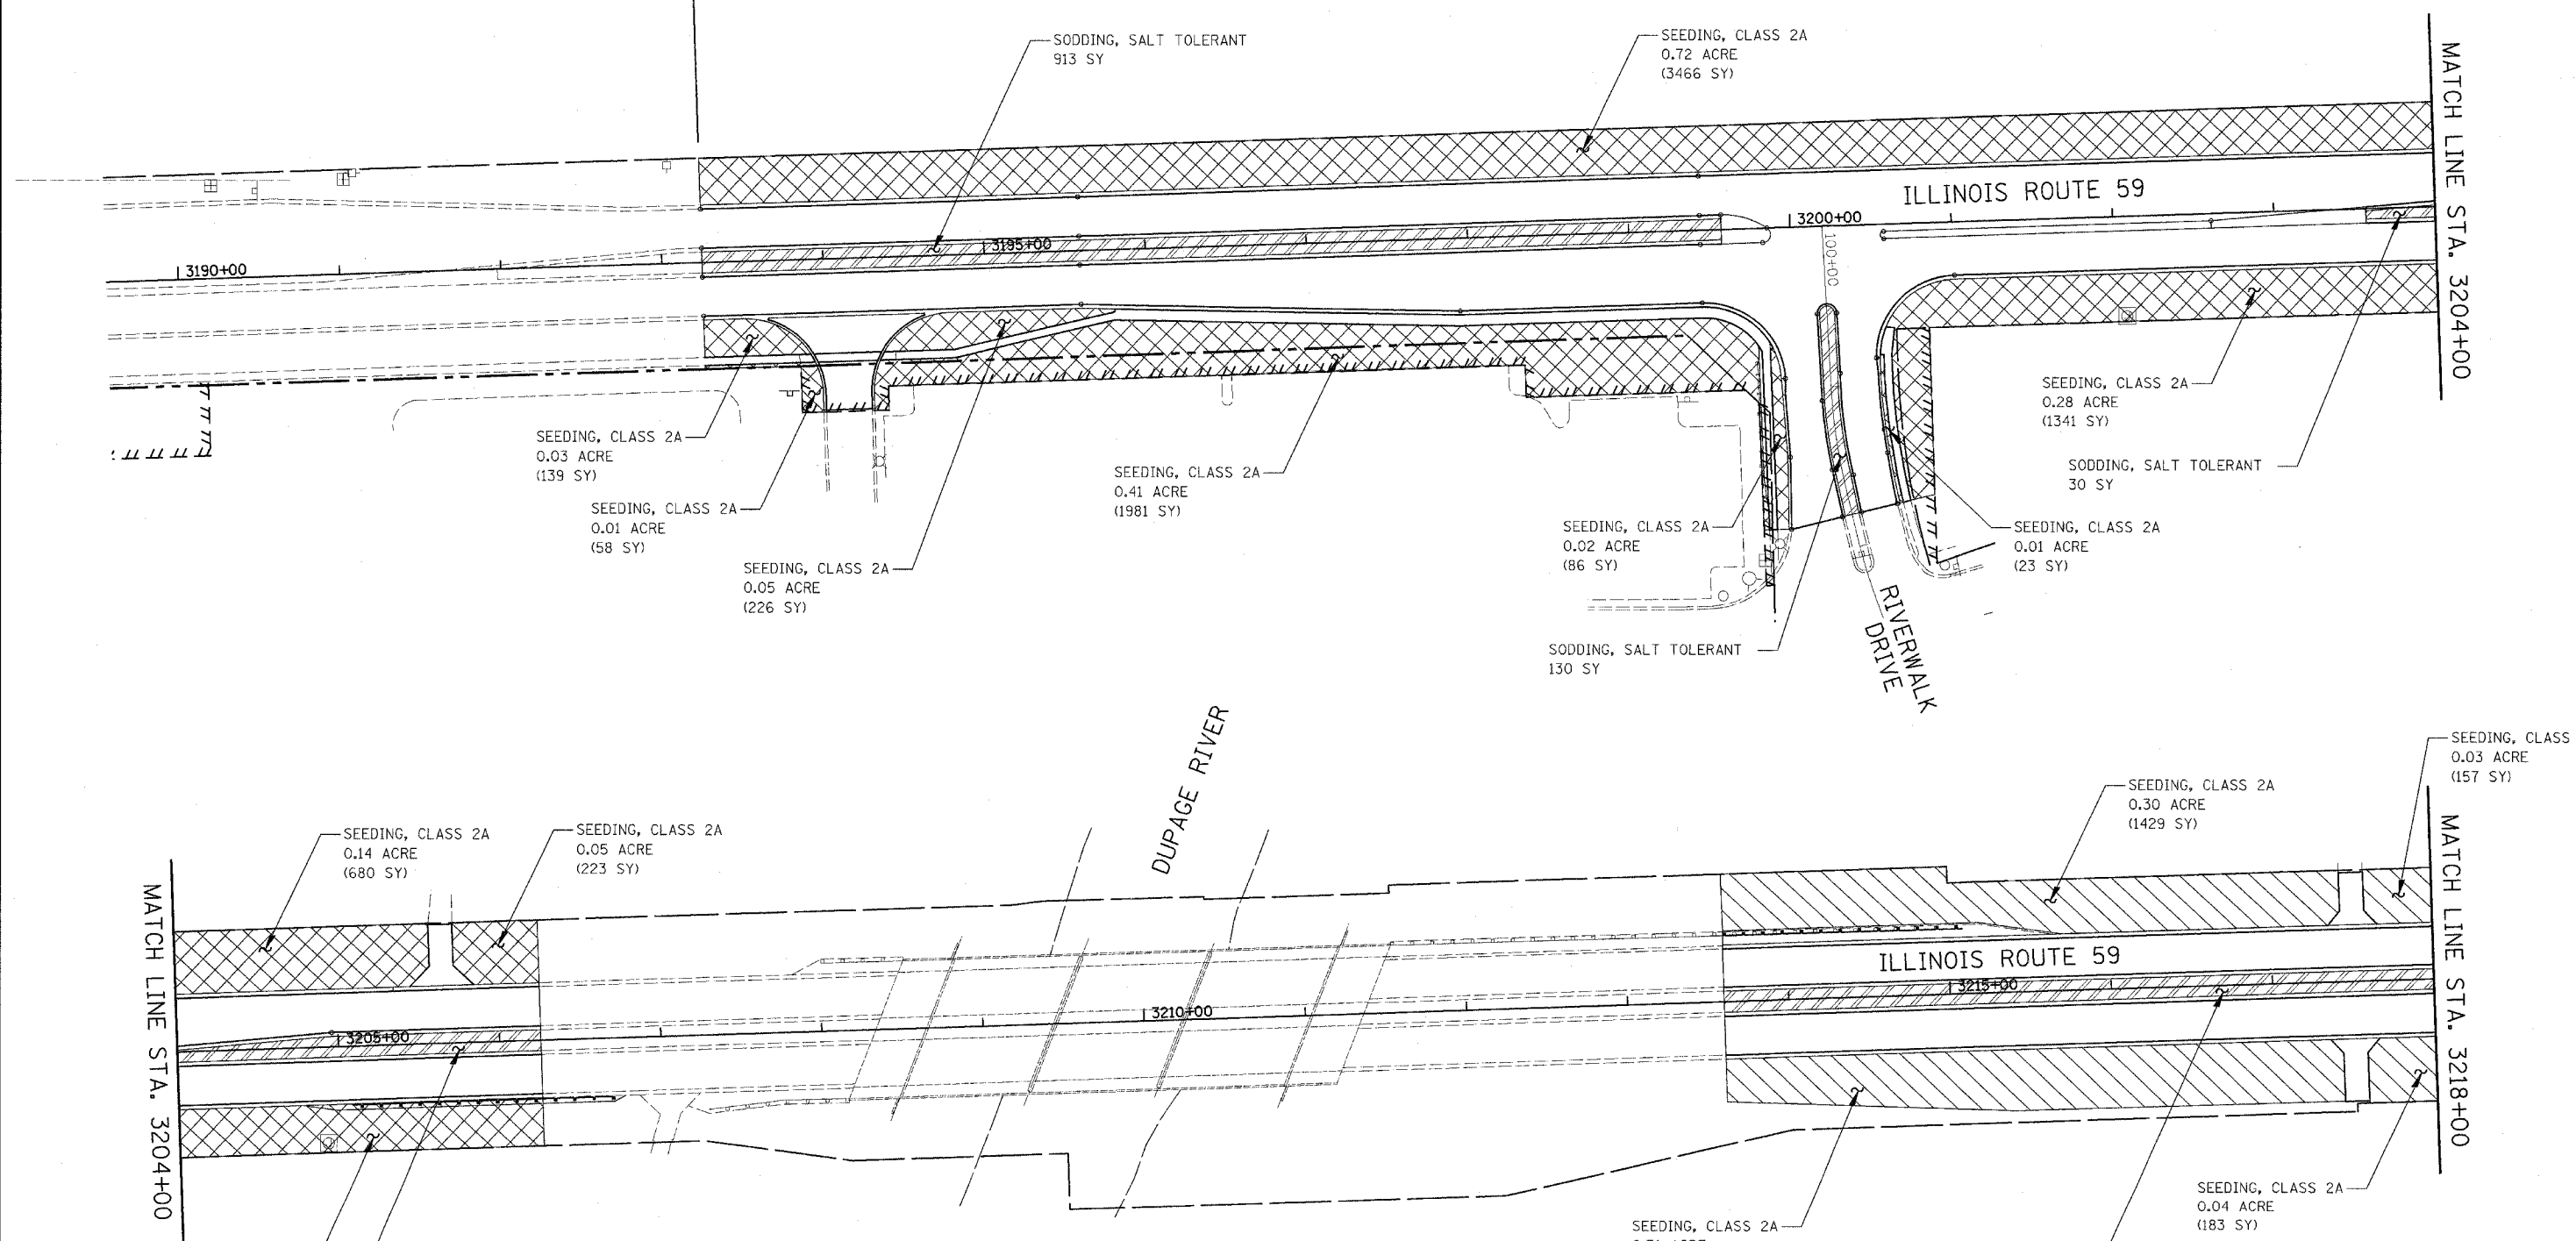


CONTRACT NO. 62417


FAP NO.	SECTION	COUNTY	TOTAL SHEETS	SHEET NO.
338	(113 & 114) R-5	WILL	525	362
STA. 3190+00		TO STA. 3218+00		
FED. ROAD DIST. NO.		ILLINOIS	FAP 338 (IL RTE. 59)	

← WORK TO BE COORDINATED WITH CONTRACT NO. 62416  
 → WORK TO BE PERFORMED UNDER THIS CONTRACT

 

**LEGEND**

- |  |   |  |   |
|--|---|--|---|
|  | SODDING, SALT TOLERANT AND TOPSOIL FURNISH AND PLACE, 12" |  | SEEDING, CLASS 2A AND TOPSOIL FURNISH AND PLACE, 8" EROSION CONTROL BLANKET |
|  | SODDING, SALT TOLERANT AND TOPSOIL FURNISH AND PLACE, 8"  |  | SEEDING, CLASS 2A AND TOPSOIL FURNISH AND PLACE, 4" EROSION CONTROL BLANKET |

 

ILLINOIS DEPARTMENT OF TRANSPORTATION  
 DISTRICT NO. 1 SCHAUMBURG

**LANDSCAPE PLANS**

SCALE AS SHOWN  
 DATE MARCH 18, 2008

DRAWN BY JRS  
 CHECKED BY JCM/HME