

| F.A.U. RTE.         | SECTION        | COUNTY           | TOTAL SHEETS | SHEET NO. |
|---------------------|----------------|------------------|--------------|-----------|
| 267B                | 08-00168-00-LT | DuPAGE           | 39           | 19        |
| STA.                |                | TO STA.          |              |           |
| FED. ROAD DIST. NO. | ILLINOIS       | FED. AID PROJECT |              |           |
| CONTRACT NO. 63027  |                |                  |              |           |

**LAKOTA**  
THE LAKOTA GROUP INC  
212 West Kinzie Street, 3rd Floor  
Chicago, Illinois 60610  
p 312.467.5445  
f 312.467.5484  
info@thelakotagroup.com

Planning  
Urban Design  
Landscape Architecture  
Community Relations

**CITY CENTRE PLAZA**  
Elmhurst, Illinois

City of Elmhurst


ISSUED FOR BID




**HARDSCAPE PLAN**

| Revisions | Issued for Bid | Date     |
|-----------|----------------|----------|
|           |                | 02/22/08 |

Date: 02/22/08  
Drawn By: MR, DS  
Checked By: ME

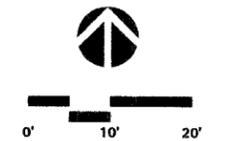

**L-01**

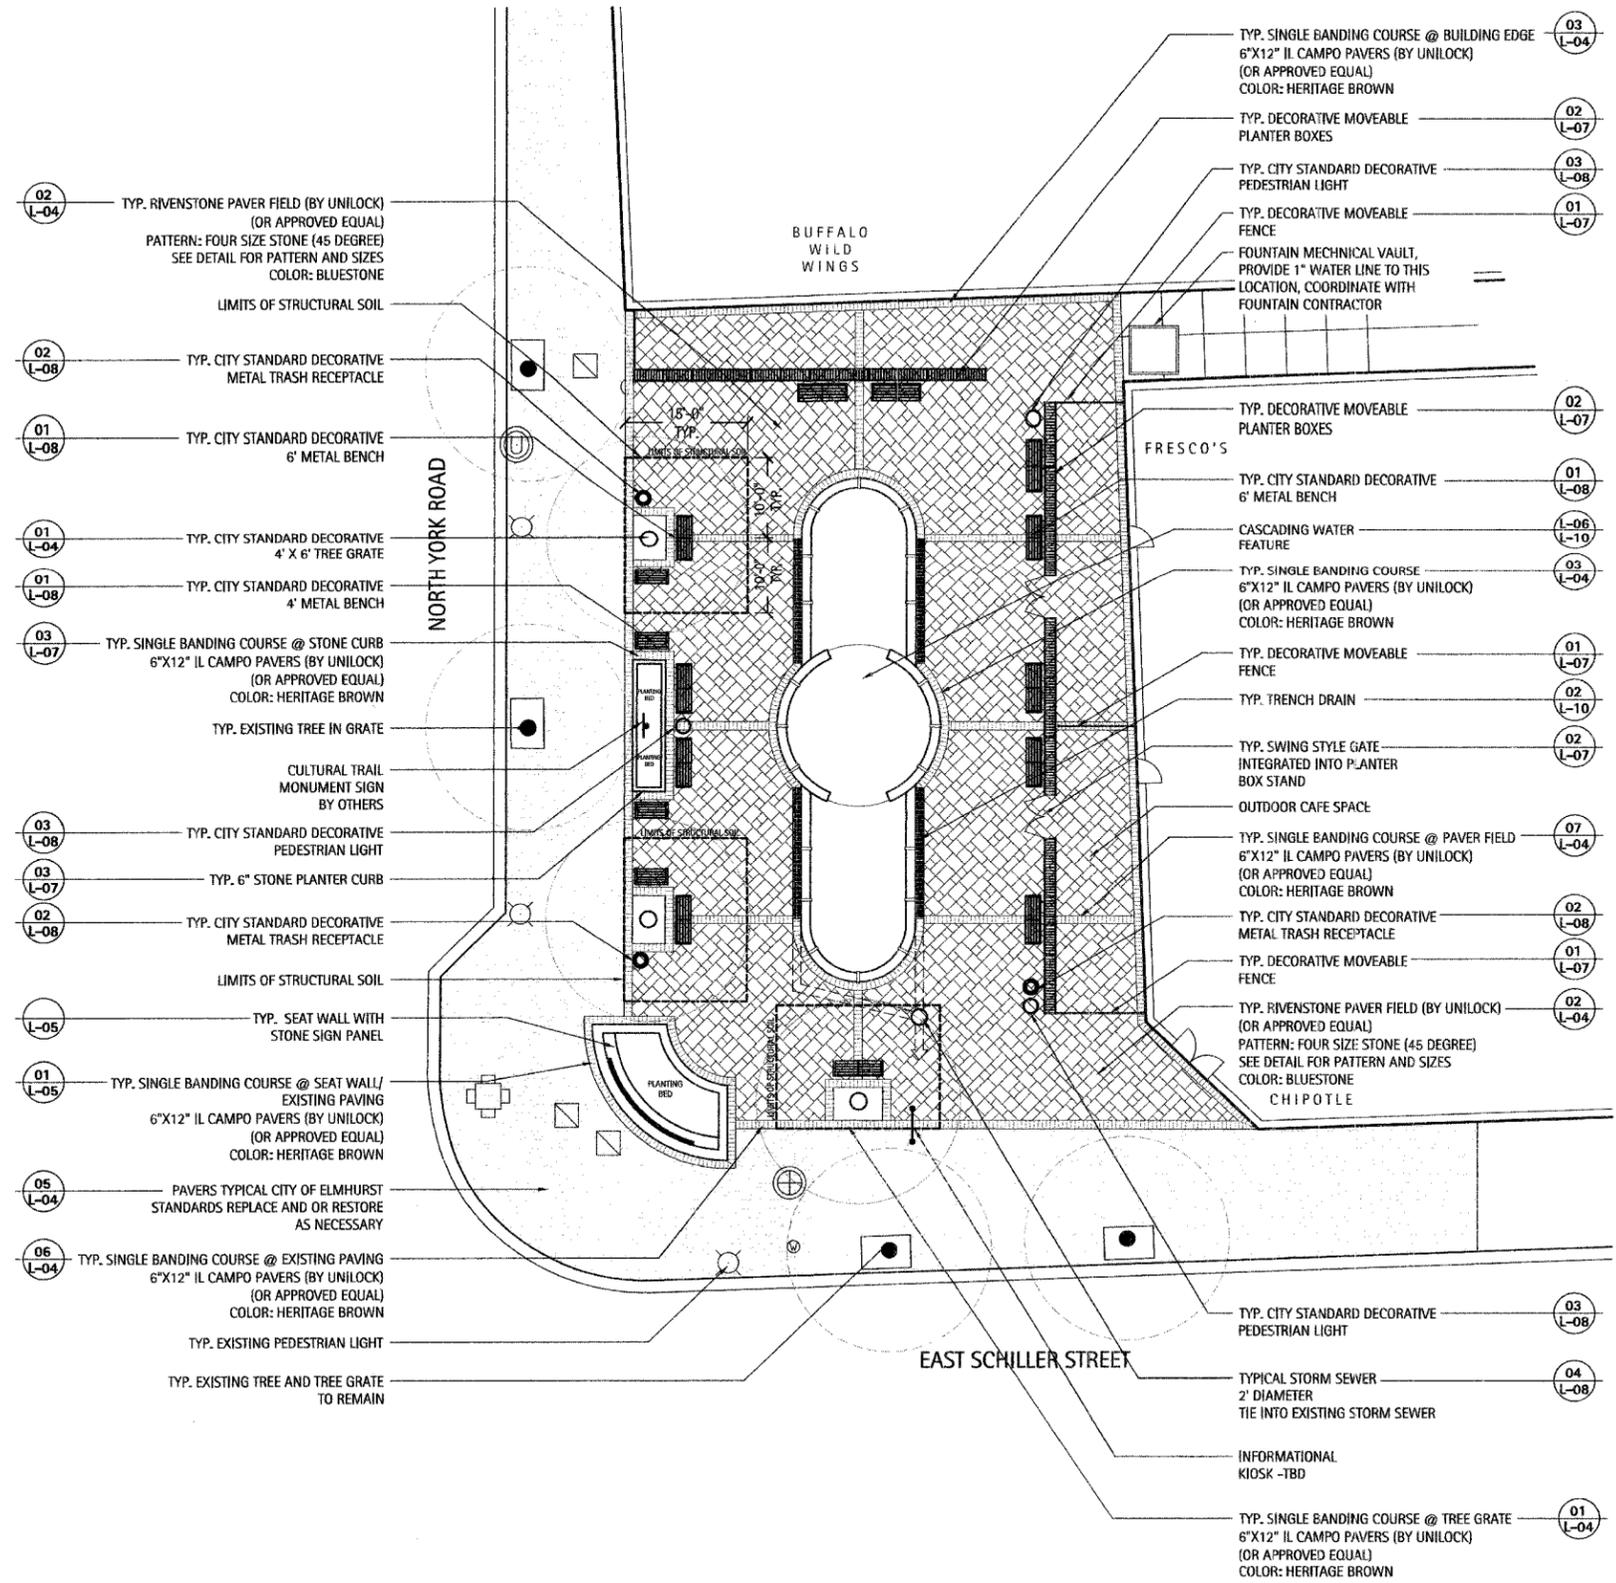

- 02 L-04 TYP. RIVENSTONE PAVER FIELD (BY UNILOCK) (OR APPROVED EQUAL) PATTERN: FOUR SIZE STONE (45 DEGREE) SEE DETAIL FOR PATTERN AND SIZES COLOR: BLUESTONE
- 02 L-08 TYP. CITY STANDARD DECORATIVE METAL TRASH RECEPTACLE
- 01 L-08 TYP. CITY STANDARD DECORATIVE 6' METAL BENCH
- 01 L-04 TYP. CITY STANDARD DECORATIVE 4' X 6' TREE GRATE
- 01 L-08 TYP. CITY STANDARD DECORATIVE 4' METAL BENCH
- 03 L-07 TYP. SINGLE BANDING COURSE @ STONE CURB 6"x12" IL CAMPO PAVERS (BY UNILOCK) (OR APPROVED EQUAL) COLOR: HERITAGE BROWN
- TYP. EXISTING TREE IN GRATE
- CULTURAL TRAIL MONUMENT SIGN BY OTHERS
- 03 L-08 TYP. CITY STANDARD DECORATIVE PEDESTRIAN LIGHT
- 03 L-07 TYP. 6" STONE PLANTER CURB
- 02 L-08 TYP. CITY STANDARD DECORATIVE METAL TRASH RECEPTACLE
- LIMITS OF STRUCTURAL SOIL
- L-05 TYP. SEAT WALL WITH STONE SIGN PANEL
- 01 L-05 TYP. SINGLE BANDING COURSE @ SEAT WALL/ EXISTING PAVING 6"x12" IL CAMPO PAVERS (BY UNILOCK) (OR APPROVED EQUAL) COLOR: HERITAGE BROWN
- 05 L-04 PAVERS TYPICAL CITY OF ELMHURST STANDARDS REPLACE AND OR RESTORE AS NECESSARY
- 06 L-04 TYP. SINGLE BANDING COURSE @ EXISTING PAVING 6"x12" IL CAMPO PAVERS (BY UNILOCK) (OR APPROVED EQUAL) COLOR: HERITAGE BROWN
- TYP. EXISTING PEDESTRIAN LIGHT
- TYP. EXISTING TREE AND TREE GRATE TO REMAIN

- TYP. SINGLE BANDING COURSE @ BUILDING EDGE 6"x12" IL CAMPO PAVERS (BY UNILOCK) (OR APPROVED EQUAL) COLOR: HERITAGE BROWN
- 02 L-07 TYP. DECORATIVE MOVEABLE PLANTER BOXES
- 03 L-08 TYP. CITY STANDARD DECORATIVE PEDESTRIAN LIGHT
- 01 L-07 TYP. DECORATIVE MOVEABLE FENCE
- FOUNTAIN MECHANICAL VAULT, PROVIDE 1" WATER LINE TO THIS LOCATION, COORDINATE WITH FOUNTAIN CONTRACTOR
- 02 L-07 TYP. DECORATIVE MOVEABLE PLANTER BOXES
- 01 L-08 TYP. CITY STANDARD DECORATIVE 6' METAL BENCH
- CASCADING WATER FEATURE
- 03 L-04 TYP. SINGLE BANDING COURSE 6"x12" IL CAMPO PAVERS (BY UNILOCK) (OR APPROVED EQUAL) COLOR: HERITAGE BROWN
- 01 L-07 TYP. DECORATIVE MOVEABLE FENCE
- 02 L-10 TYP. TRENCH DRAIN
- 02 L-07 TYP. SWING STYLE GATE INTEGRATED INTO PLANTER BOX STAND
- OUTDOOR CAFE SPACE
- 07 L-04 TYP. SINGLE BANDING COURSE @ PAVER FIELD 6"x12" IL CAMPO PAVERS (BY UNILOCK) (OR APPROVED EQUAL) COLOR: HERITAGE BROWN
- 02 L-08 TYP. CITY STANDARD DECORATIVE METAL TRASH RECEPTACLE
- 01 L-07 TYP. DECORATIVE MOVEABLE FENCE
- 02 L-04 TYP. RIVENSTONE PAVER FIELD (BY UNILOCK) (OR APPROVED EQUAL) PATTERN: FOUR SIZE STONE (45 DEGREE) SEE DETAIL FOR PATTERN AND SIZES COLOR: BLUESTONE
- 03 L-08 TYP. CITY STANDARD DECORATIVE PEDESTRIAN LIGHT
- 04 L-08 TYPICAL STORM SEWER 2' DIAMETER TIE INTO EXISTING STORM SEWER
- INFORMATIONAL KIOSK -TBD
- 01 L-04 TYP. SINGLE BANDING COURSE @ TREE GRATE 6"x12" IL CAMPO PAVERS (BY UNILOCK) (OR APPROVED EQUAL) COLOR: HERITAGE BROWN

**1 Site Plan**  
Scale: 1"=10'

NOTES :  
ALL SPECIFIED MATERIALS ARE SUBJECT TO SUBSTITUTION BY AN APPROVED EQUAL AT THE DISCRETION OF THE LANDSCAPE ARCHITECT OR CITY.