

F.A.U. RTE.	SECTION	COUNTY	TOTAL SHEETS	SHEET NO.
2678	08-00169-00-LT	DuPAGE	39	34
STA.		TO STA.		
FED. ROAD DIST. NO.		ILLINOIS FED. AID PROJECT		
CONTRACT NO. 63027				

LAKOTA
THE LAKOTA GROUP INC
212 West Kinzie Street, 3rd Floor
Chicago, Illinois 60610
p 312.467.5445
f 312.467.5484
info@thelakotagroup.com

Planning
Urban Design
Landscape Architecture
Community Relations

POLICE PLAZA

Elmhurst, Illinois

City of Elmhurst


ISSUED FOR BID



PLANTER/SEAT WALL DETAILS


Revisions	
Issued for Bid	02/22/08
Date:	02/22/08
Drawn By:	MR, DS
Checked By:	NLE

L-04

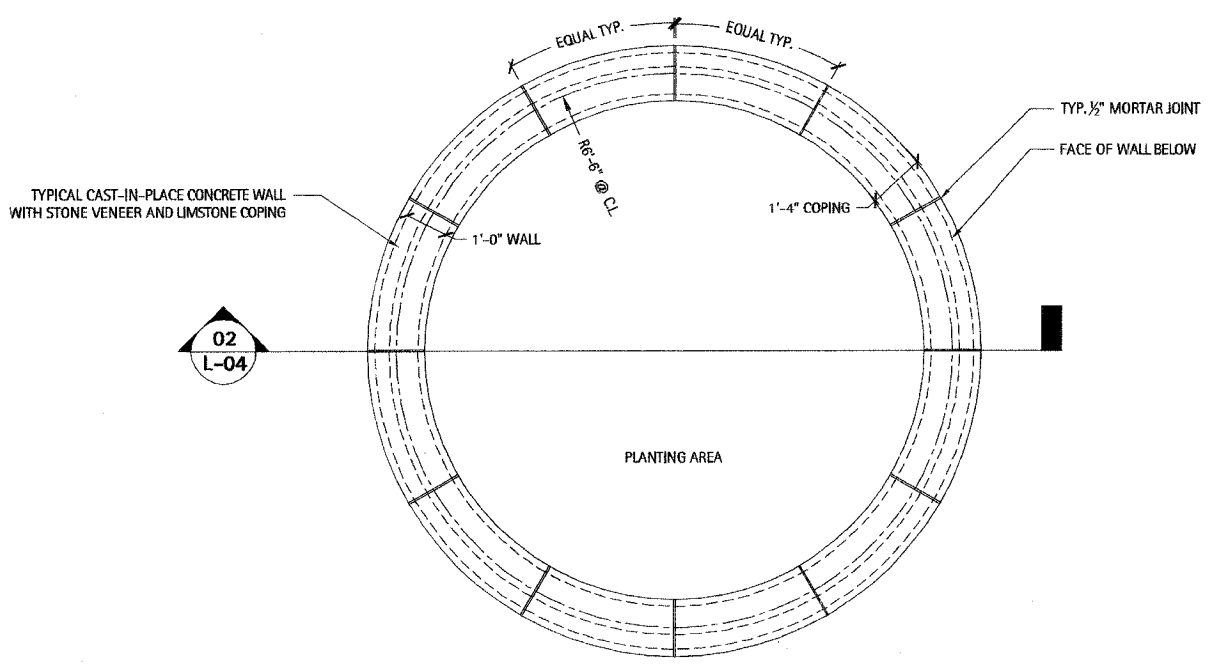


1 Raised Stone Planter/Seatwall Plan

Scale: 1/2"=1'-0"

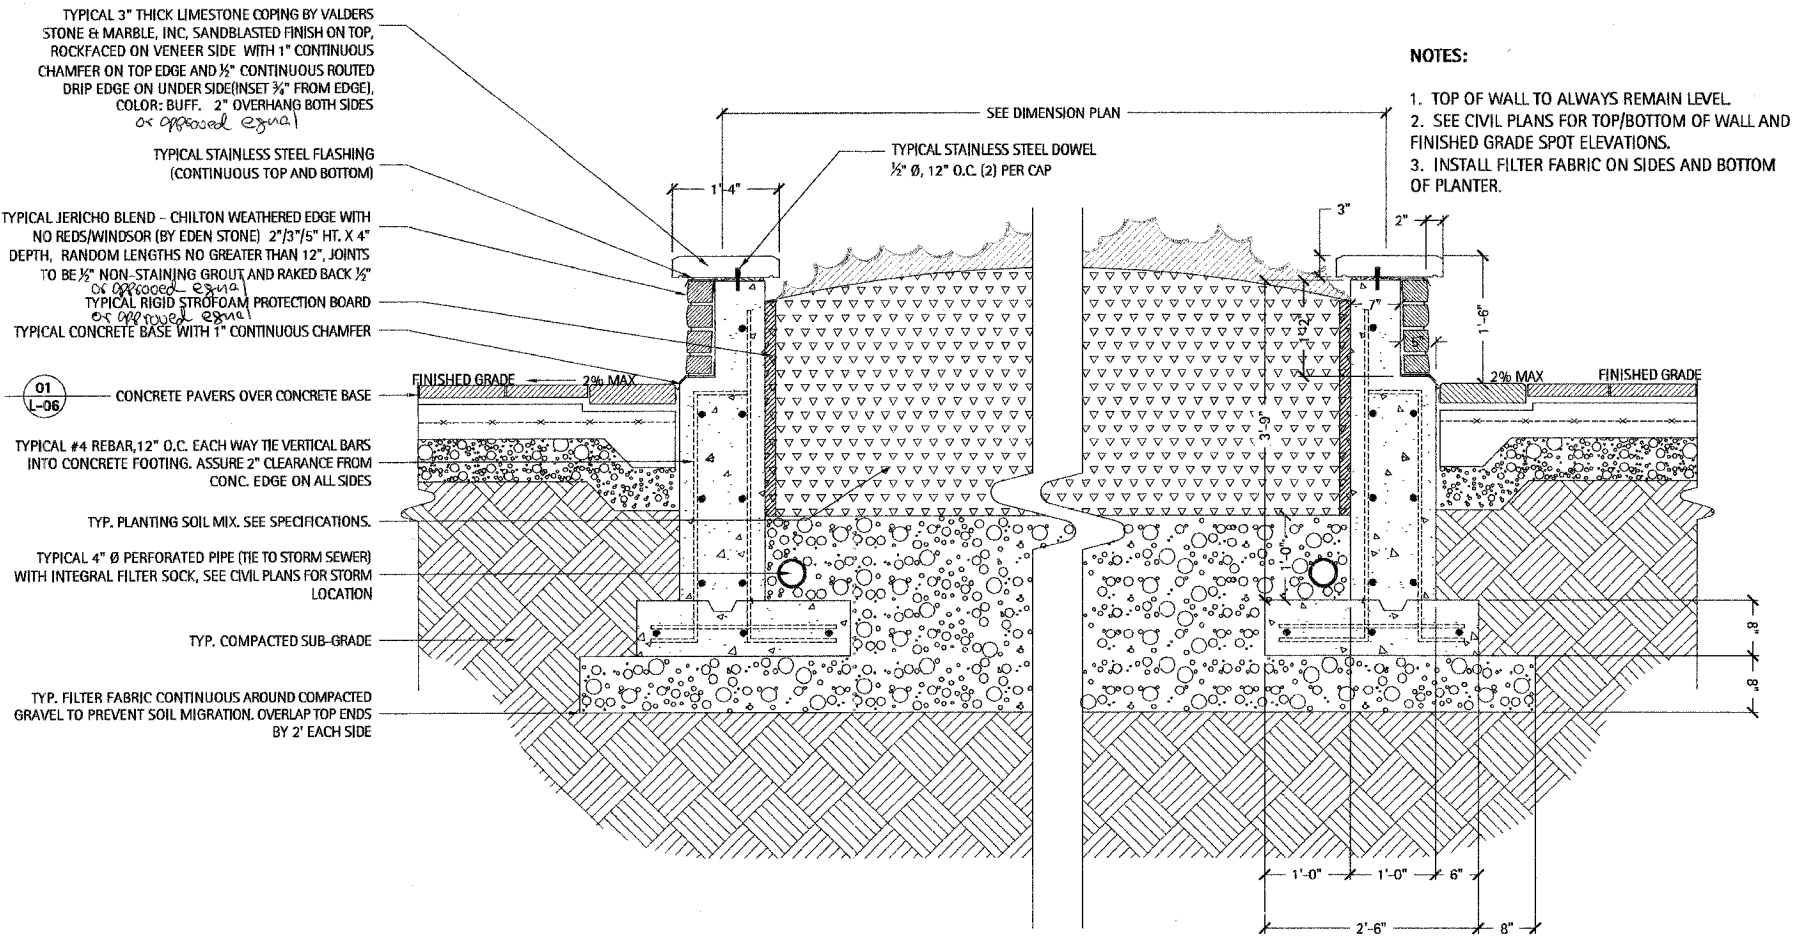

- NOTES:**
1. TOP OF WALL TO ALWAYS REMAIN LEVEL.
 2. SEE CIVIL PLANS FOR TOP/BOTTOM OF WALL AND FINISHED GRADE SPOT ELEVATIONS.
 3. INSTALL FILTER FABRIC ON SIDES AND BOTTOM OF PLANTER.

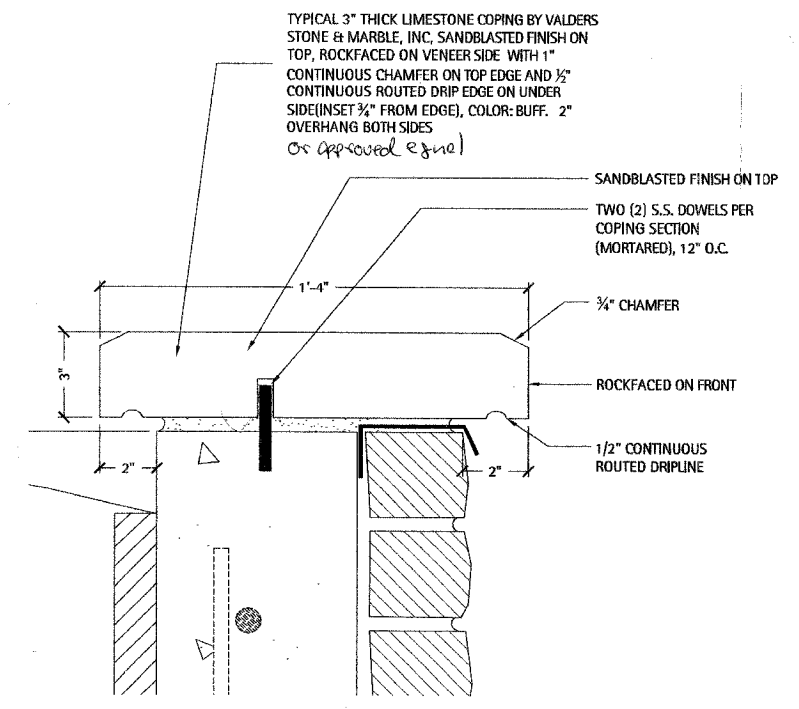

3 Coping Enlargement

Scale: 4"=1'-0"

2 Raised Stone Planter/Seatwall Section Detail

Scale: 1"=1'-0"