



STATE OF ILLINOIS
DEPARTMENT OF TRANSPORTATION


ROUTE NO.	SEC.	COUNTY	TOTAL SHEETS	SHEET NO.
F.A. 194	3BR-2	WINNEBAGO	171	84
PROJECT SECTION 3BR2 WINNEBAGO COUNTY				
STEEL DETAILS PART 2				

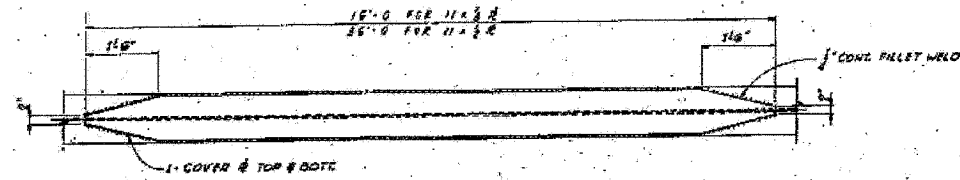


DETAIL OF COVER PLATES

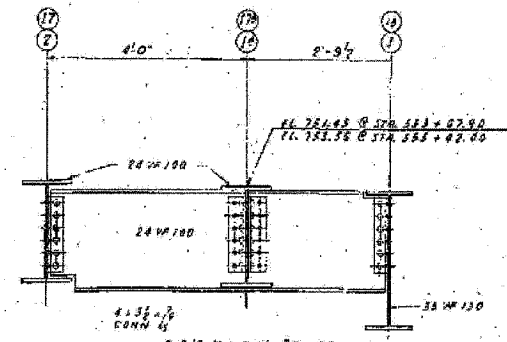

SECTION A-A

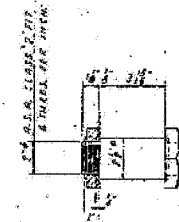


PIN & PIN NUT DETAIL
SCALE 3" = 1'-0"

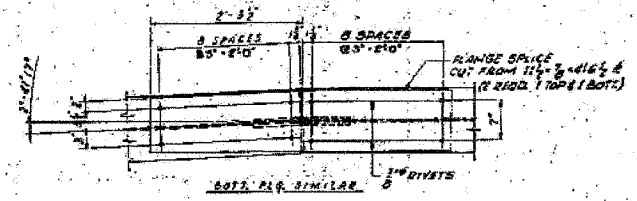


DETAIL OF SPICE


FIELD SPICE NOT BEAM AT
FIELD SPICE NOT BEAM AT
(SEE TYPICAL SPICE SEE SHEET 19)

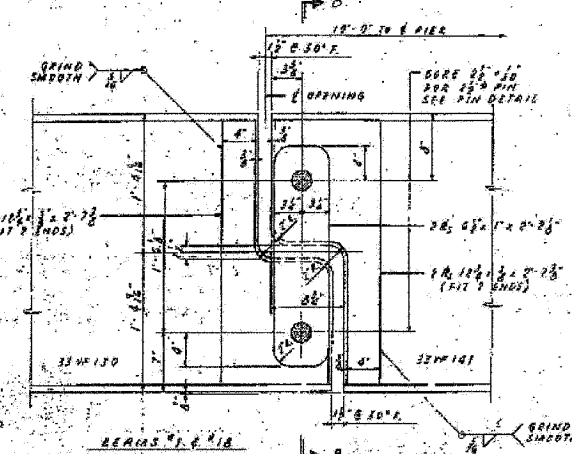

LINK DETAIL
SCALE 1/2" = 1'-0"

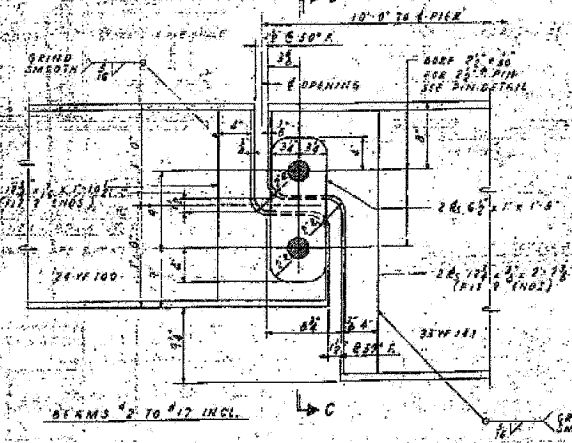

LINK DETAIL
SCALE 1/2" = 1'-0"

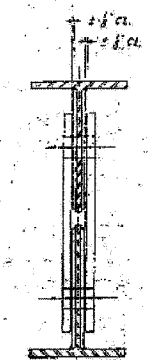


SECTION C-C

FOR STEEL FRAMING PLAN SEE SHEET 19

ILLINOIS DIVISION OF HIGHWAYS
ROCKFORD BYPASS

F.A. ROUTE 194
PROJECT SECTION 3BR2
WINNEBAGO COUNTY

STEEL DETAILS PART 2

 

SHEET NO. 15 19 SHEETS	F.A.P. RTE.	SECTION	COUNTY	TOTAL SHEETS	SHEET NO.
	301	3HR-2	WINNEBAGO	171	84
CONTRACT NO. 64292					
FED. ROAD DIST. NO.			ILLINOIS	FED. AID PROJECT	