
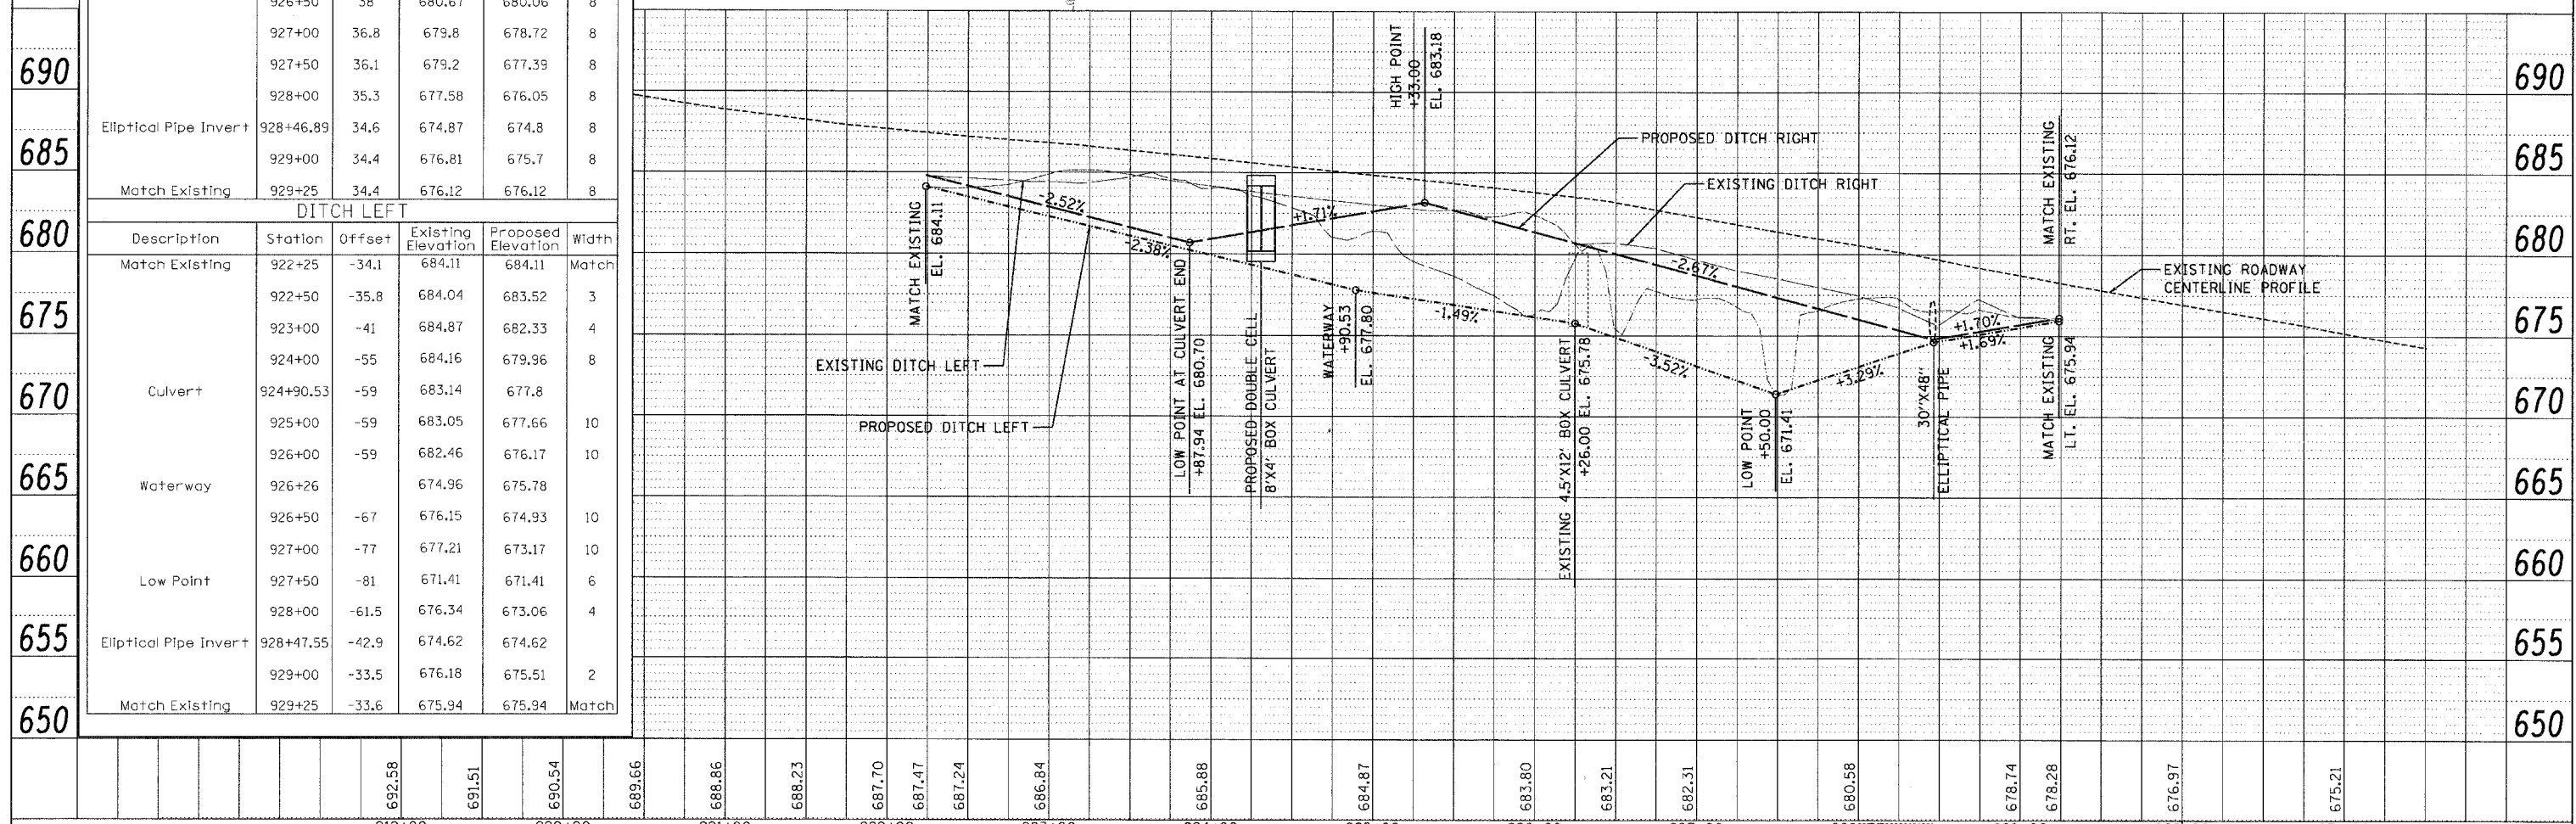


PLAN	SURVEYED	DATE
	PLOTTED	
	CHECKED	
	BY	
	NO.	
	FILE NAME	

PROFILE	SURVEYED	DATE
	PLOTTED	
	CHECKED	
	BY	
	NO.	
	FILE NAME	

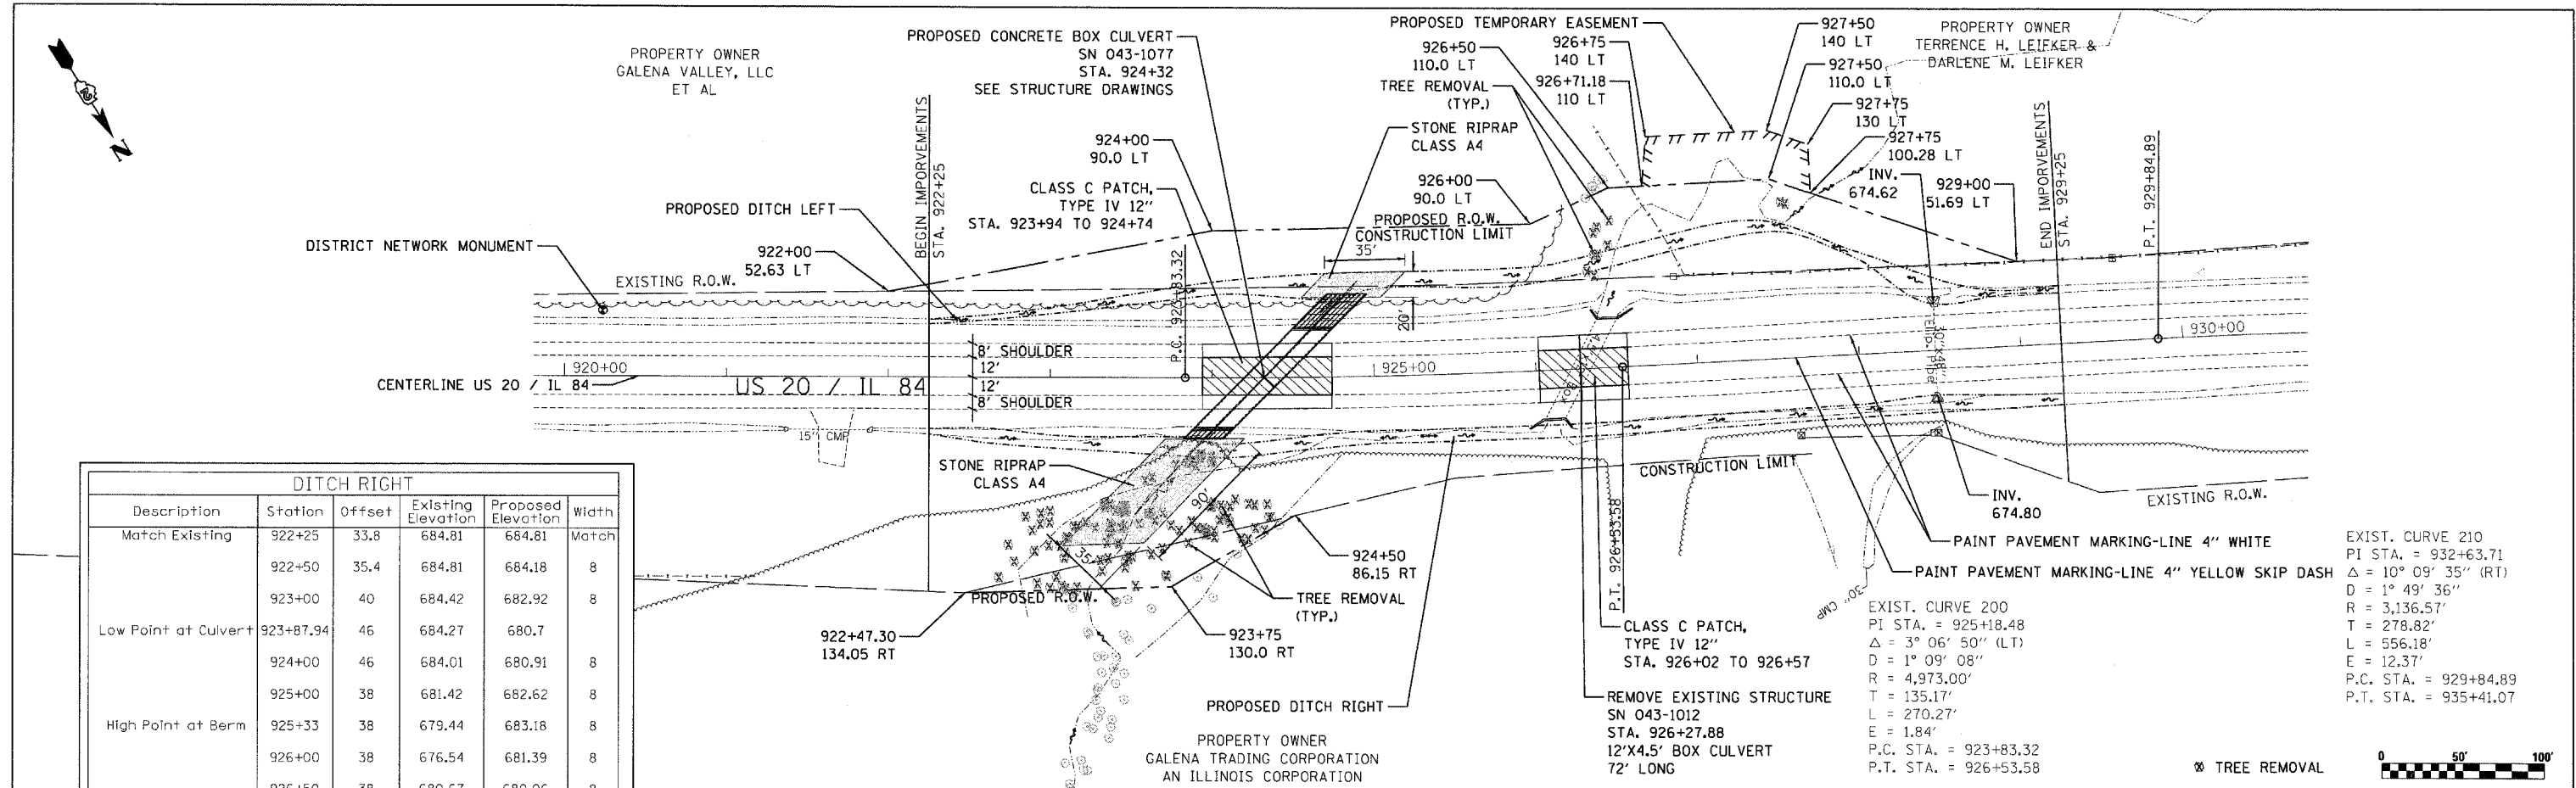

FILE NAME = P:\2298-01 - US 20 Box Culvert\microstation	USER NAME = IDDTCAD	DESIGNED - SPF	REVISED -	F.A.P. RTE. 301	SECTION 29T-1	COUNTY JO DAVIESS	TOTAL SHEETS 30	SHEET NO. 7
		CHECKED - FJS	REVISED -	SCALE: SHEET NO. 1 OF 1 SHEETS		CONTRACT NO. 64C58		
		DRAWN - JMS	REVISED -	STATE OF ILLINOIS DEPARTMENT OF TRANSPORTATION		ILLINOIS FED. AID PROJECT		
		CHECKED - 3-28-08	REVISED -	ROADWAY PLAN AND PROFILE		FED. ROAD DIST. NO.		