
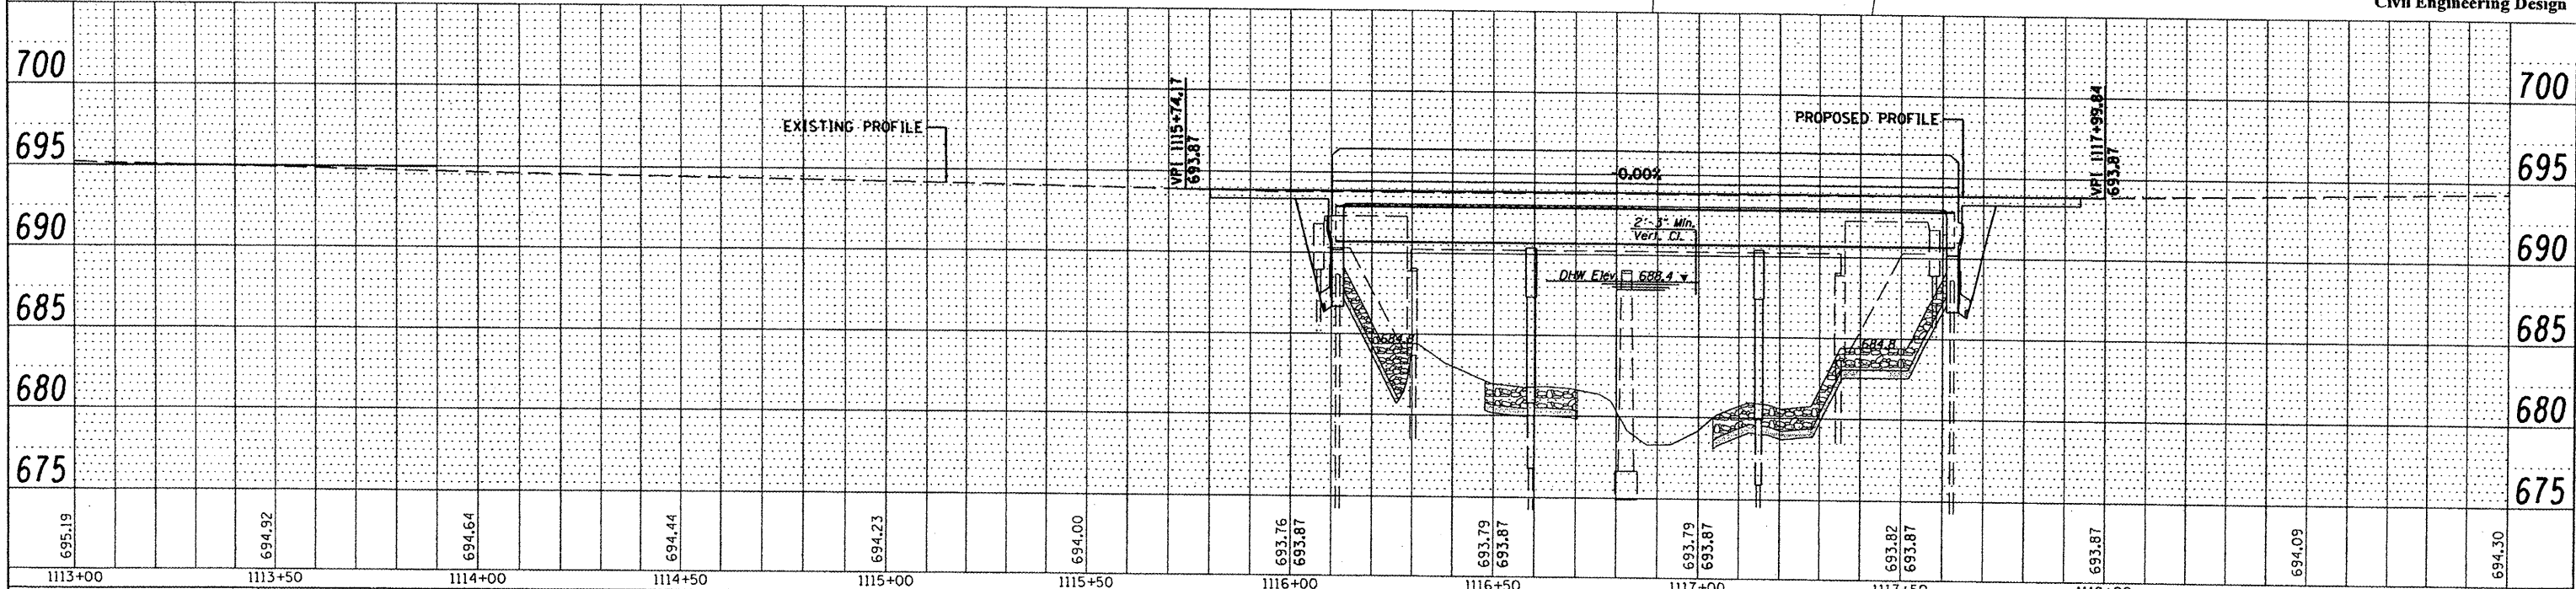


DATE	
BY	
PLAN	
NO.	
DATE	
BY	
PROFILE	
NO.	
DATE	
BY	

DATE	
BY	
PROFILE	
NO.	
DATE	
BY	

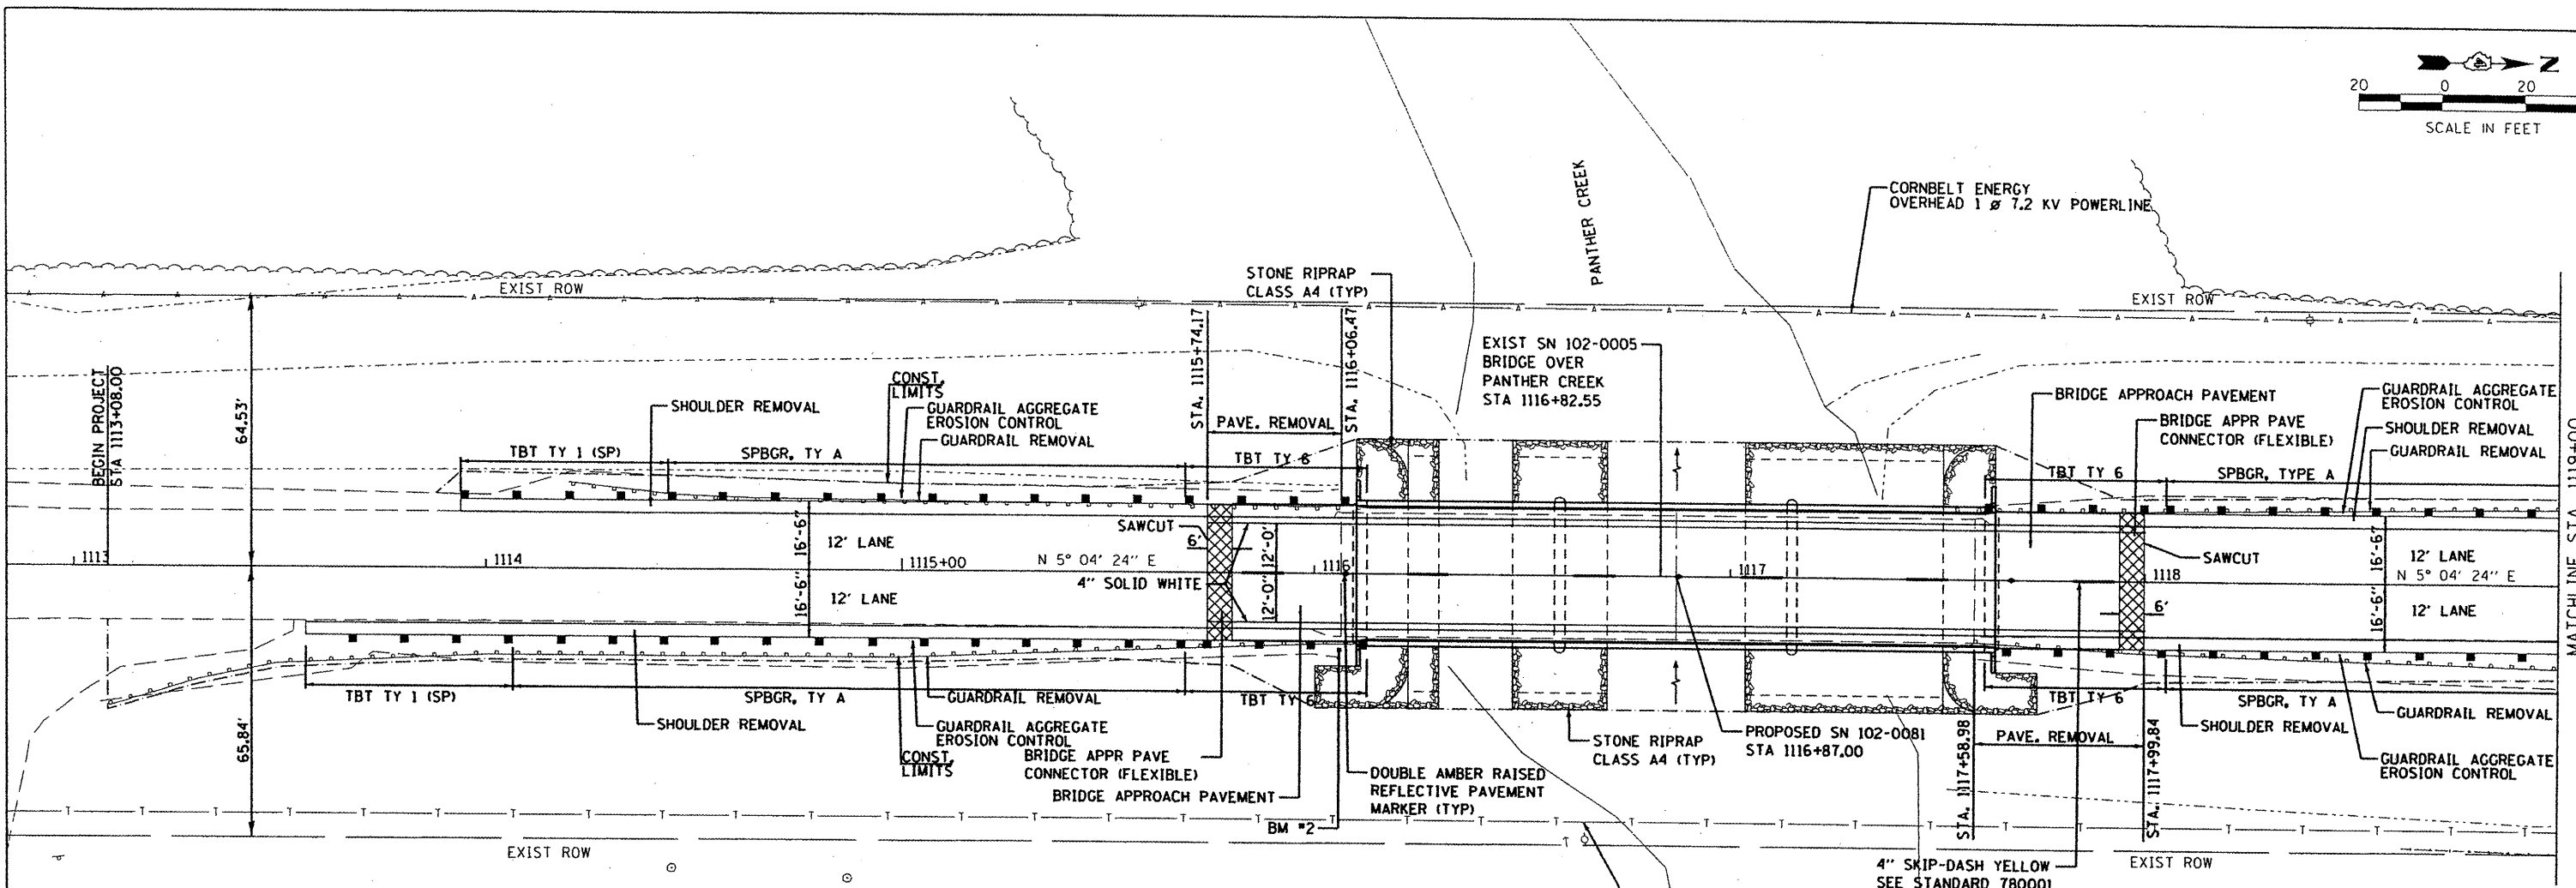

EFK Moen, LLC
Civil Engineering Design

FILE NAME =	USER NAME =	DESIGNED -	REVISED -	STATE OF ILLINOIS DEPARTMENT OF TRANSPORTATION	PLAN AND PROFILE	F.A.S. RTE.	SECTION	COUNTY	TOTAL SHEETS	SHEET NO.	
PLOT SCALE =	CHECKED -	DRAWN -	REVISED -			1360	65 BR	WOODFORD	39	8	
PLOT DATE =	DATE -	DATE -	DATE -			CONTRACT NO. 68530					
						SCALE: 1" = 20' SHEET NO. 1 OF 2 SHEETS STA. 1113+00.00 TO STA. 1119+00.00					