

 


Note: Steel Plate Beam
Guardrail Removal Sta.
144+77 to 145+77 LT & RT

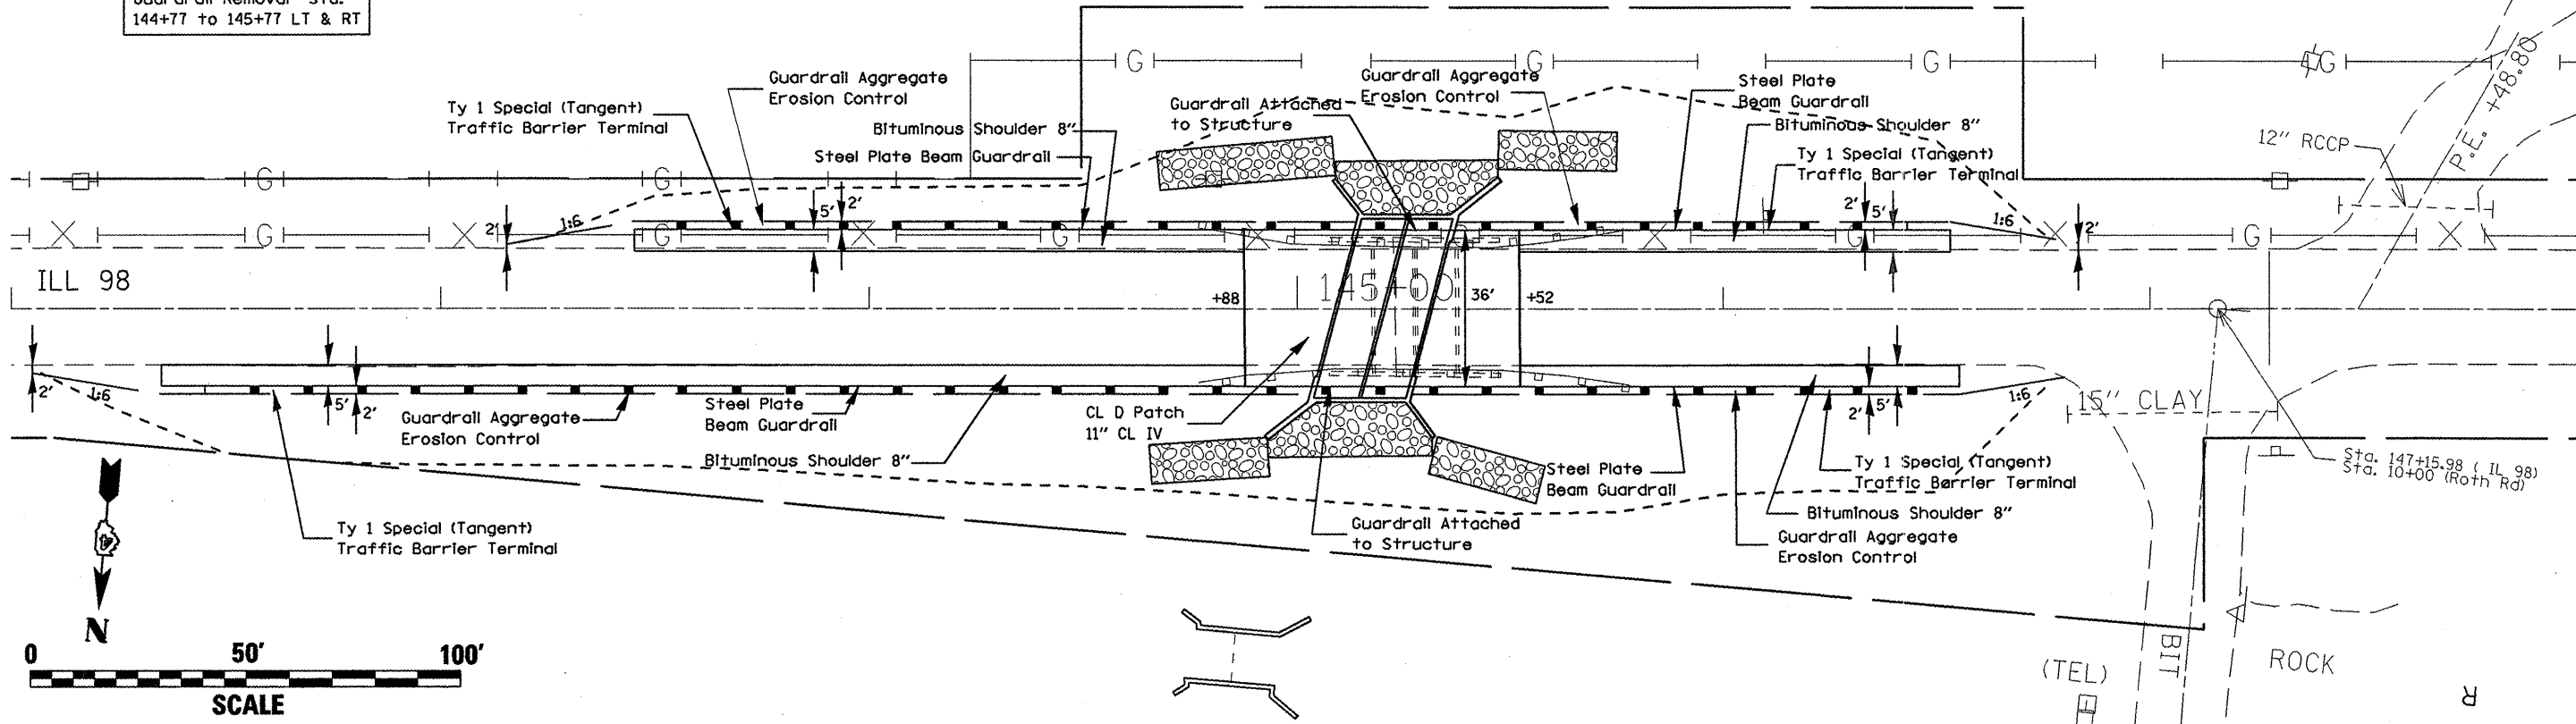

PLAN	SUBMITTED	DATE
	PLOTTED	
	GRADES CHECKED	
	STRUCTURE NOTATION CHECKED	
	NOTE BOOK	
	NO.	
	DATE	

PROFILE	SUBMITTED	DATE
	PLOTTED	
	GRADES CHECKED	
	STRUCTURE NOTATION CHECKED	
	NOTE BOOK	
	NO.	
	DATE	

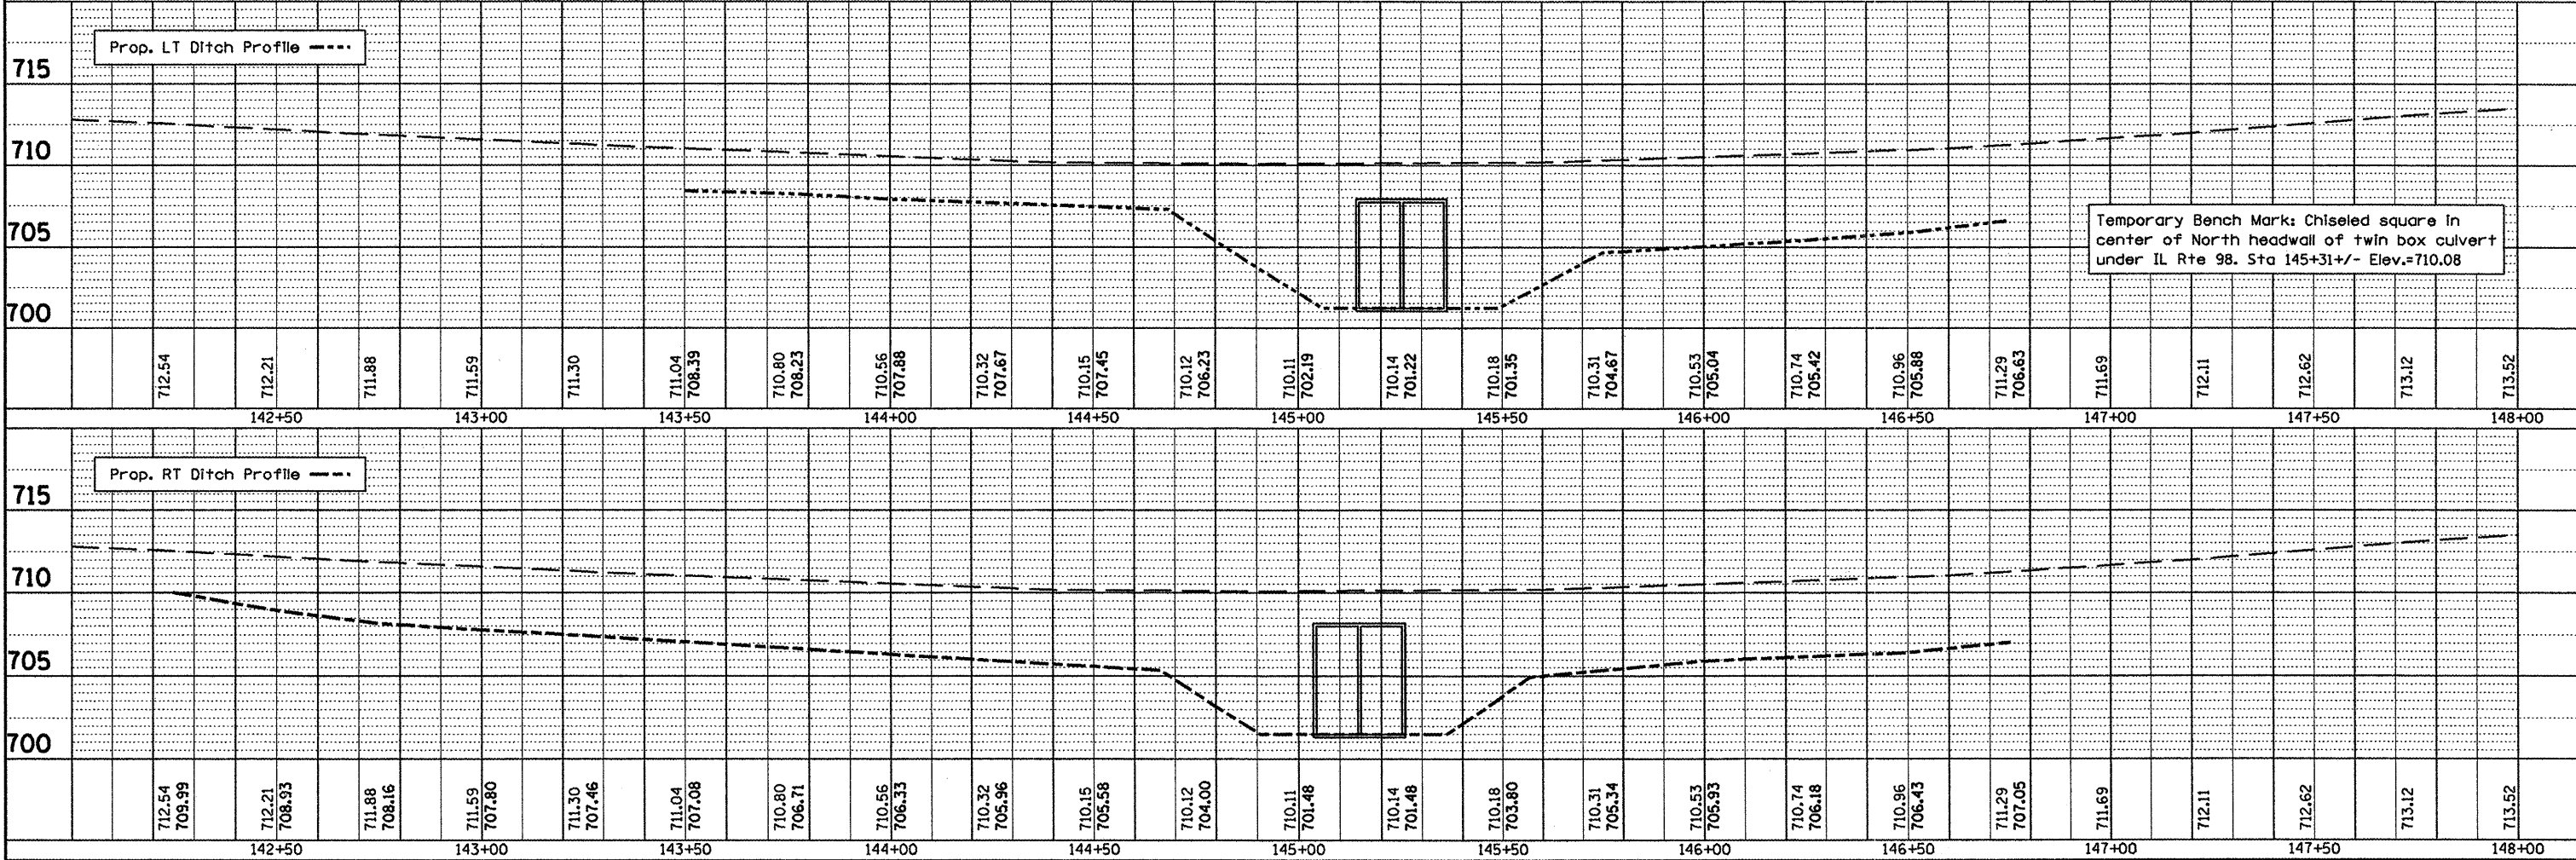

FILE NAME =	USER NAME = hudelsonme	DESIGNED -	REVISED -	STATE OF ILLINOIS DEPARTMENT OF TRANSPORTATION	Proposed Plan and Profile	F.A.U. RTE.	SECTION	COUNTY	TOTAL SHEETS	SHEET NO.
ex:\projects\1198\dilloncreek\profile.dgn		CHECKED -	REVISED -			6758	7-BR	TAZEWELL	21	6
PLOT SCALE = 48.0000' / IN.		DRAWN -	REVISED -			CONTRACT NO. 68784				
PLOT DATE = 4/15/2008		CHECKED -	REVISED -			ILLINOIS FED. AID PROJECT				
				SCALE:	SHEET NO. OF SHEETS STA. TO STA.					