
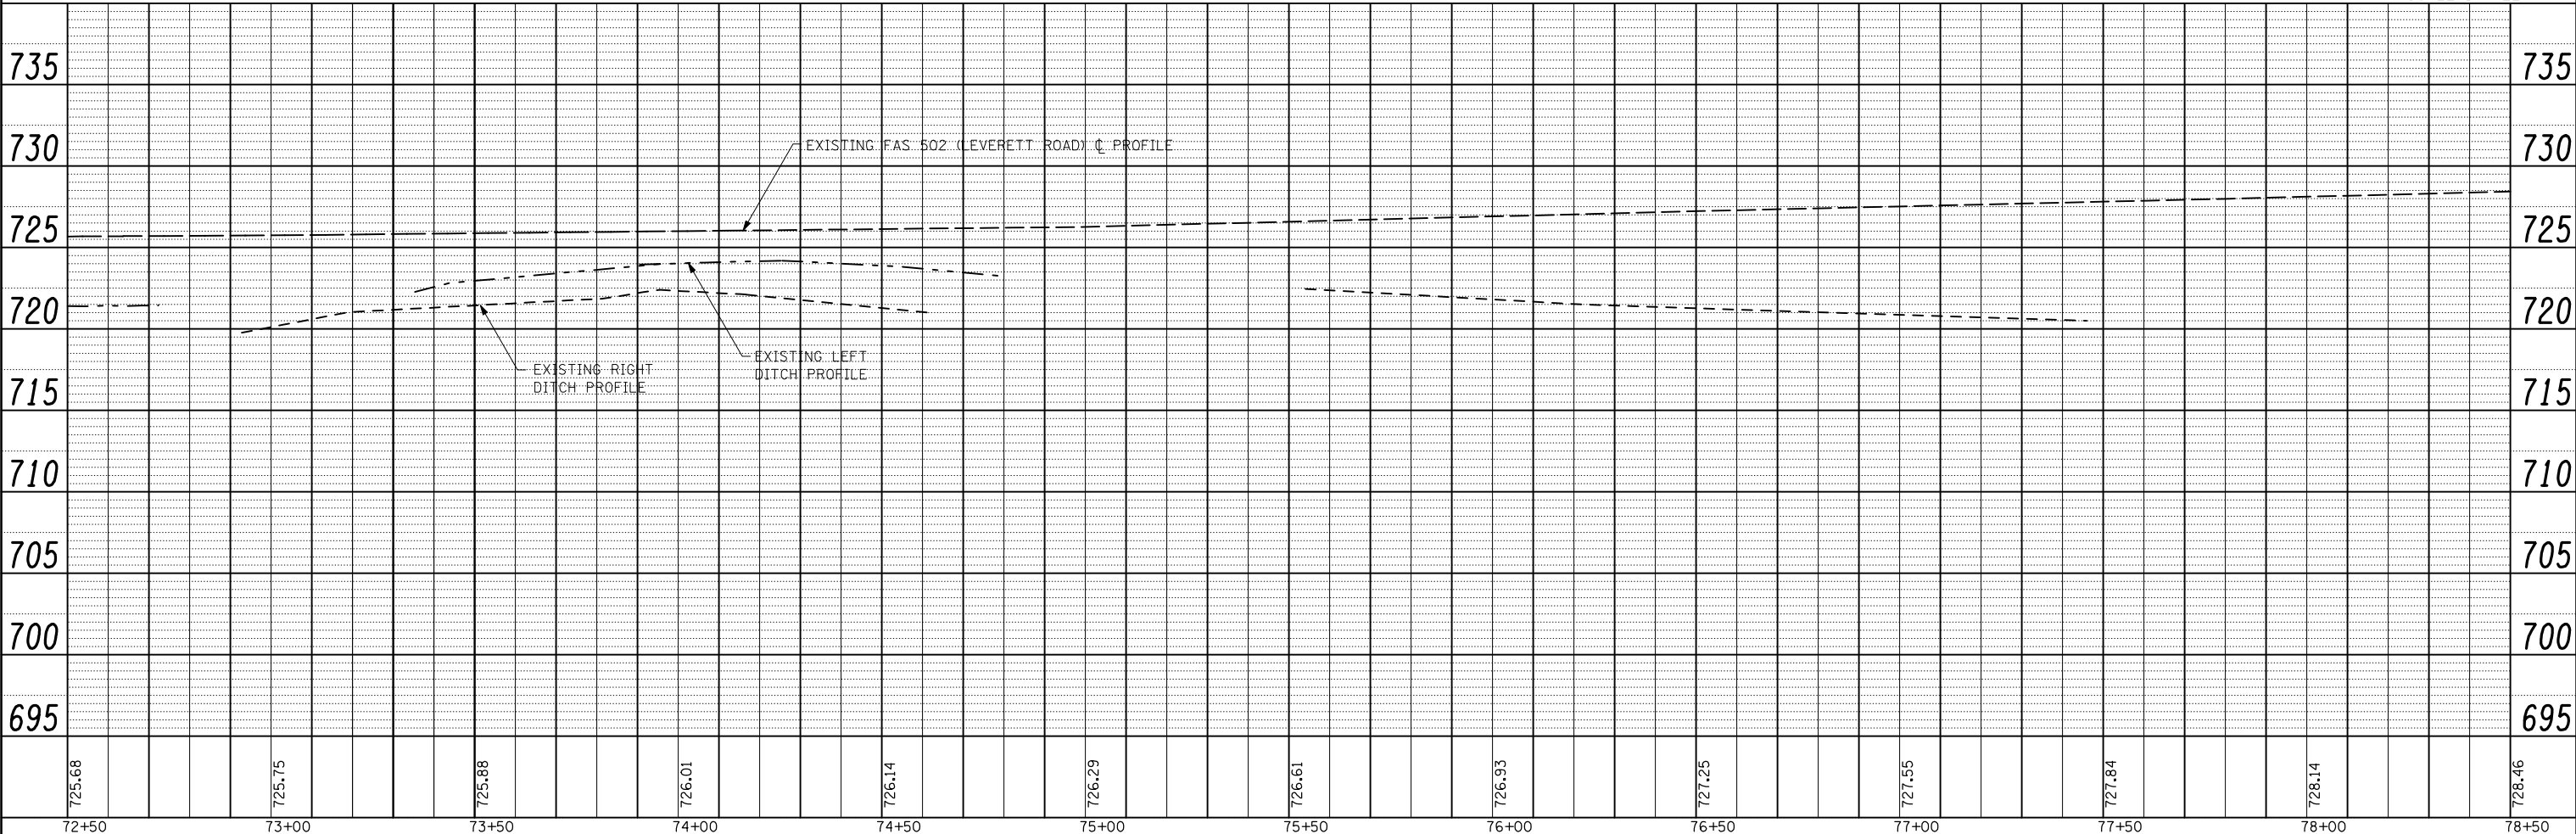


PLAN	SURVEYED	DATE
	PLOTTED	BY
	CHECKED	
	ALIGNED	
	CAD FILE NAME	

PROFILE	SURVEYED	DATE
	PLOTTED	BY
	CHECKED	
	NOT AT THIS CHRD	

FILE NAME = S:\Consultant\Lincoln\PTB 139\MO 12 - 70426 - FAS 502 Leverett Rd - 066BRBR - Saine Branch E of Leverett\PS&E_2008-03-21 Strand Final\Submittal\Microstation Files\82_2.dgn

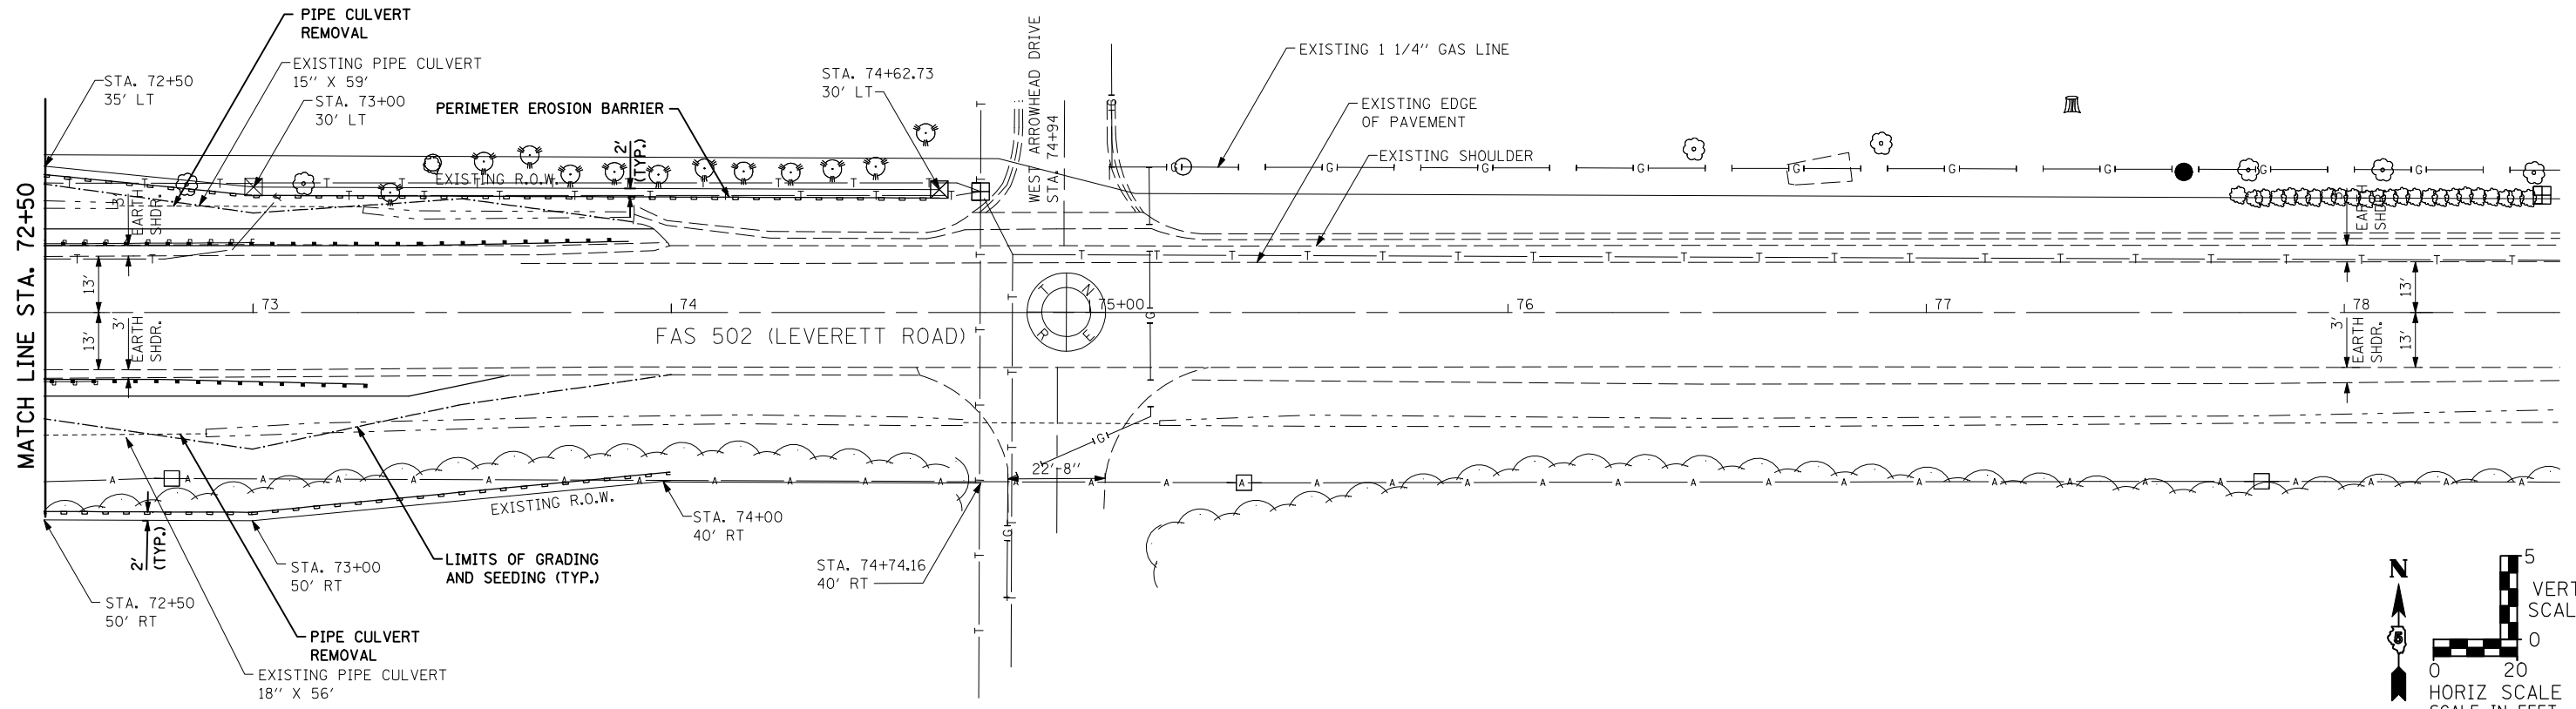

1170 SOUTH HOUBOLT ROAD
JOLIET, ILLINOIS 60431
(815) 744-4200

USER NAME = stultisjw	DESIGNED - RRD	REVISED -
PLOT SCALE =	CHECKED - KAS	REVISED -
PLOT DATE = 5/13/2008	DRAWN - JAR	REVISED -
	CHECKED - 3/14/08	REVISED -

**STATE OF ILLINOIS
DEPARTMENT OF TRANSPORTATION**

PLAN AND PROFILE
SCALE: AS SHOWN SHEET NO. 2 OF 2 SHEETS STA. 68+00 TO STA. 74+36

F.A.S. RTE. 502	SECTION (86BR)BR	COUNTY CHAMPAIGN	TOTAL SHEETS 30	SHEET NO. 9
FED. ROAD DIST. NO. ILLINOIS		CONTRACT NO. 70426		
FED. AID PROJECT				