



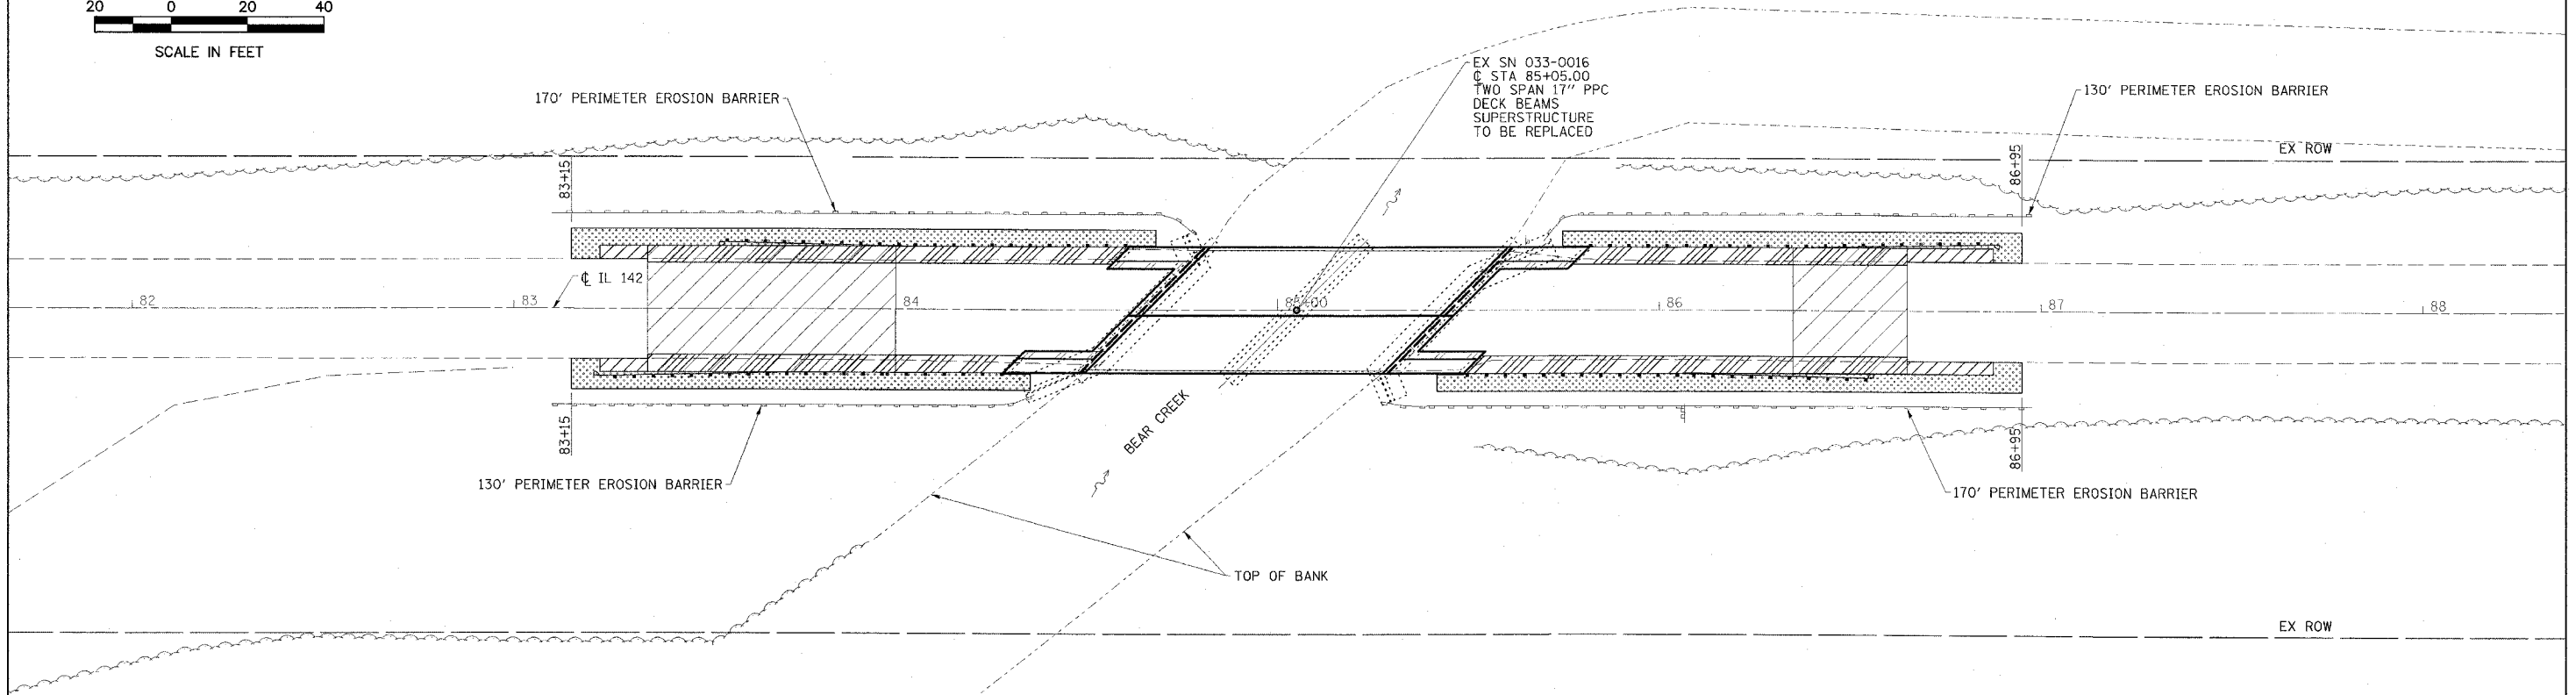

CONTRACT NO. 78027

FAP RTE	SECTION	COUNTY	TOTAL SHEETS	SHEET NO.
776	115BR-1	HAMILTON	73	15
STA. 82+00		TO STA. 88+00		
FED. ROAD DIST. NO.		ILLINOIS	FED. AID PROJECT	

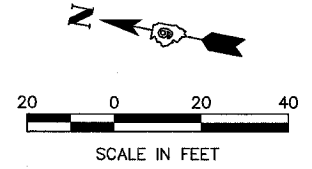

LEGEND

APPROXIMATE SEEDING AND MULCH AREAS

PERIMETER EROSION BARRIER

ESCA CONSULTANTS, INC.		
DESIGNED BY:	DAJ	10/07
DRAWN BY:	HAS	10/07
CHECKED BY:	JMS/MTD	01/08
APPROVED BY:	RDP	01/08

**EROSION CONTROL
AND DRAINAGE PLAN**
FAP RTE 776 (IL 142)
SECTION 115BR-1
HAMILTON COUNTY