



F.A.U. RTE.	SECTION	COUNTY	TOTAL SHEETS	SHEET NO.
369	00-00018-00-PV	COOK	20	7
STA. 30+00 TO STA. 32+50				
FED. ROAD DIST. NO. 1 ILLINOIS FED. AID PROJECT				

CONTRACT NO. 83897

 


PLAN
 DRAWN BY: []
 CHECKED BY: []
 DATE: []
 REVISIONS: []

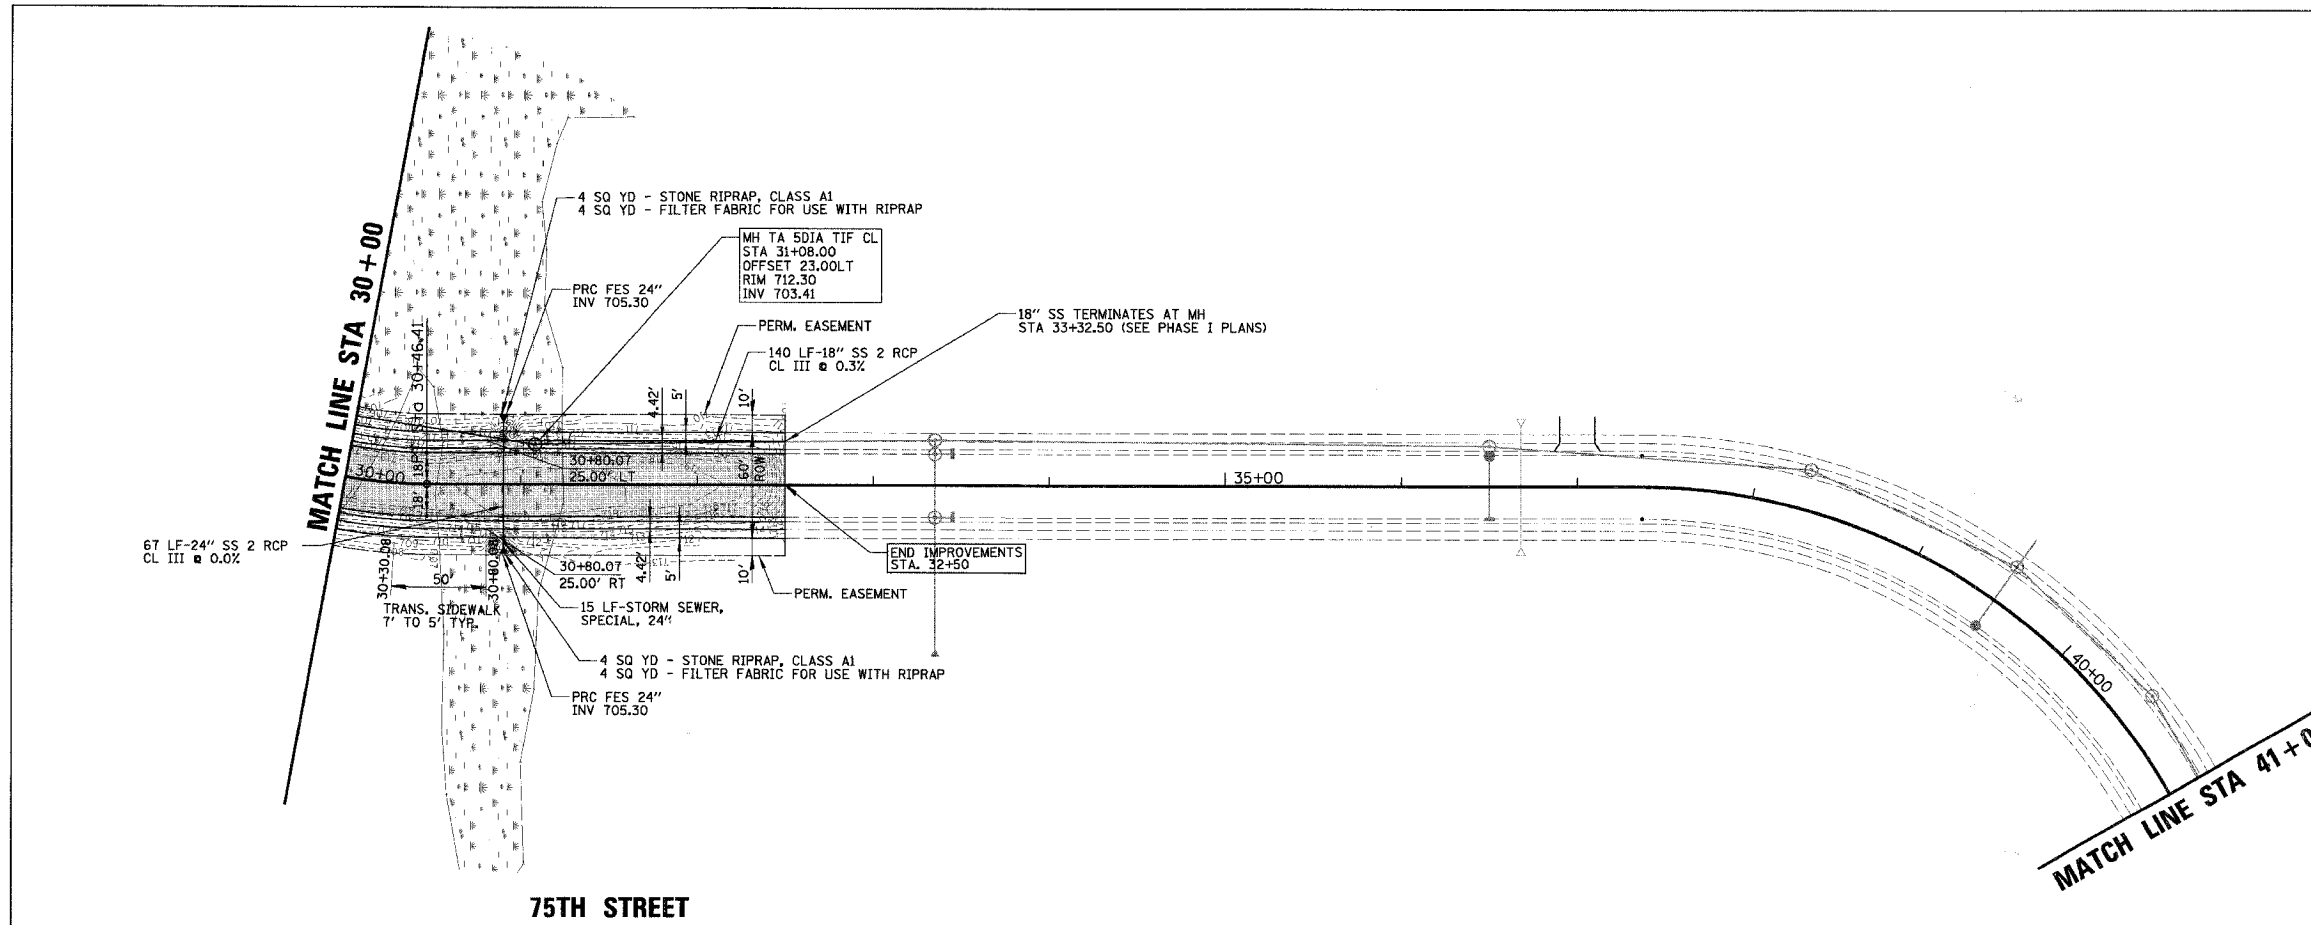

75TH STREET

PROFILE
 DRAWN BY: []
 CHECKED BY: []
 DATE: []
 REVISIONS: []

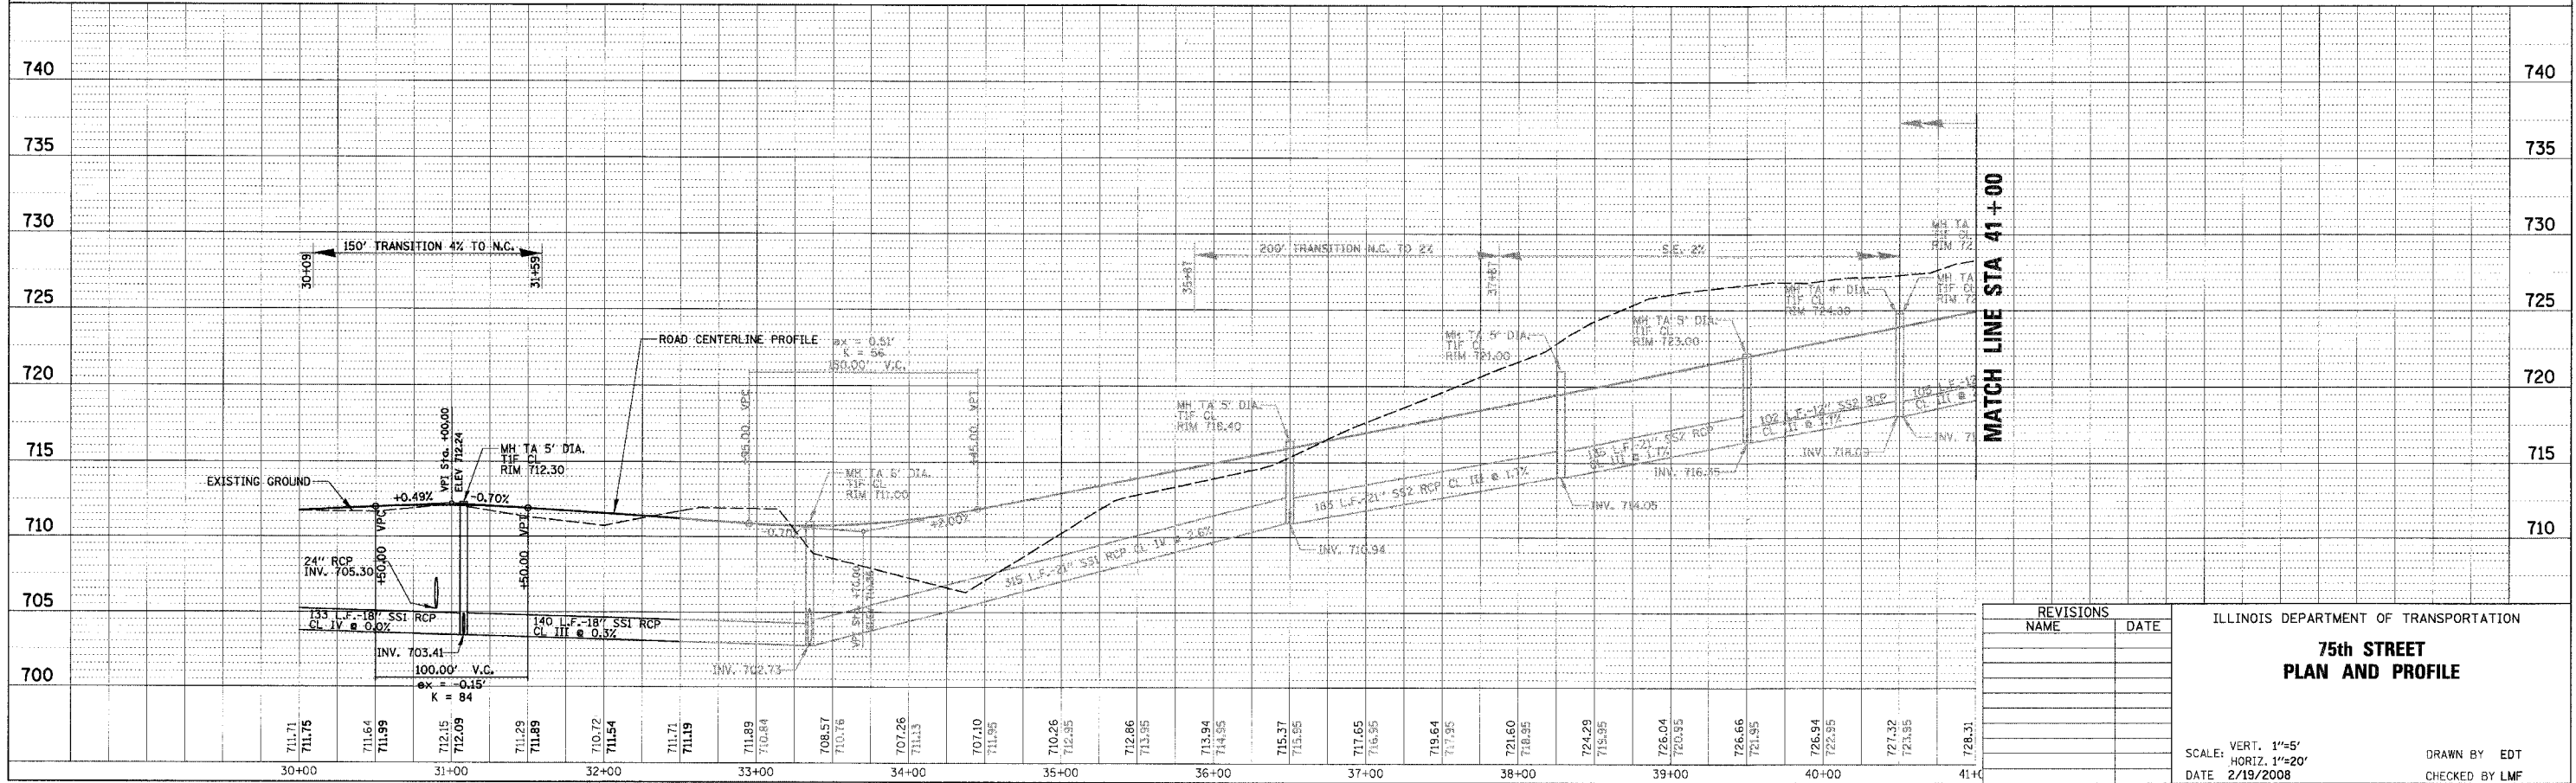

REVISIONS	
NAME	DATE

ILLINOIS DEPARTMENT OF TRANSPORTATION
**75th STREET
 PLAN AND PROFILE**
 SCALE: VERT. 1"=5'
 HORIZ. 1"=20'
 DATE 2/19/2008
 DRAWN BY EDT
 CHECKED BY LMF