


ROUTE NO.	SECTION	COUNTY	TOTAL SHEETS	SHEET NO.
C.H. 11	08-00022	PUTNAM	23	22
F.A.S. 254	-00-BR			
ILLINOIS				

CONTRACT NO. 89434

DESCRIPTION OF INTENDED SEQUENCE OF MAJOR CONSTRUCTION ACTIVITIES WHICH WILL DISTURB EARTH AND LEAD TO POSSIBLE EROSION FOR MAJOR PORTIONS OF THE CONSTRUCTION SITE:

1. PLACEMENT OF PERIMETER EROSION CONTROL BARRIER PRIOR TO THE COMMENCEMENT OF ANY ROAD OR BRIDGE WORK. SEE STD. 280001.
2. REMOVAL OF EXISTING STRUCTURE.
3. CONSTRUCTION OF THE REPLACEMENT STRUCTURE AND CROSS-ROAD DRAINAGE STRUCTURES
4. PLACEMENT OF ROADWAY EMBANKMENT TO RAISE THE ROADWAY TO THE PROPOSED GRADE.
5. DRAINAGE STRUCTURES, INCLUDING DITCHES, WILL BE INSTALLED BEFORE AND/OR DURING THE COMPLETION OF THE EMBANKMENT.
6. PLACEMENT AND MAINTENANCE OF TEMPORARY EROSION CONTROL.
7. PLACEMENT OF PERMANENT EROSION CONTROL.
8. REMOVAL AND PROPER CLEAN UP OF TEMPORARY EROSION CONTROL.
9. FINAL GRADING, PLACING AGGREGATE AND OTHER MISCELLANEOUS ITEMS.

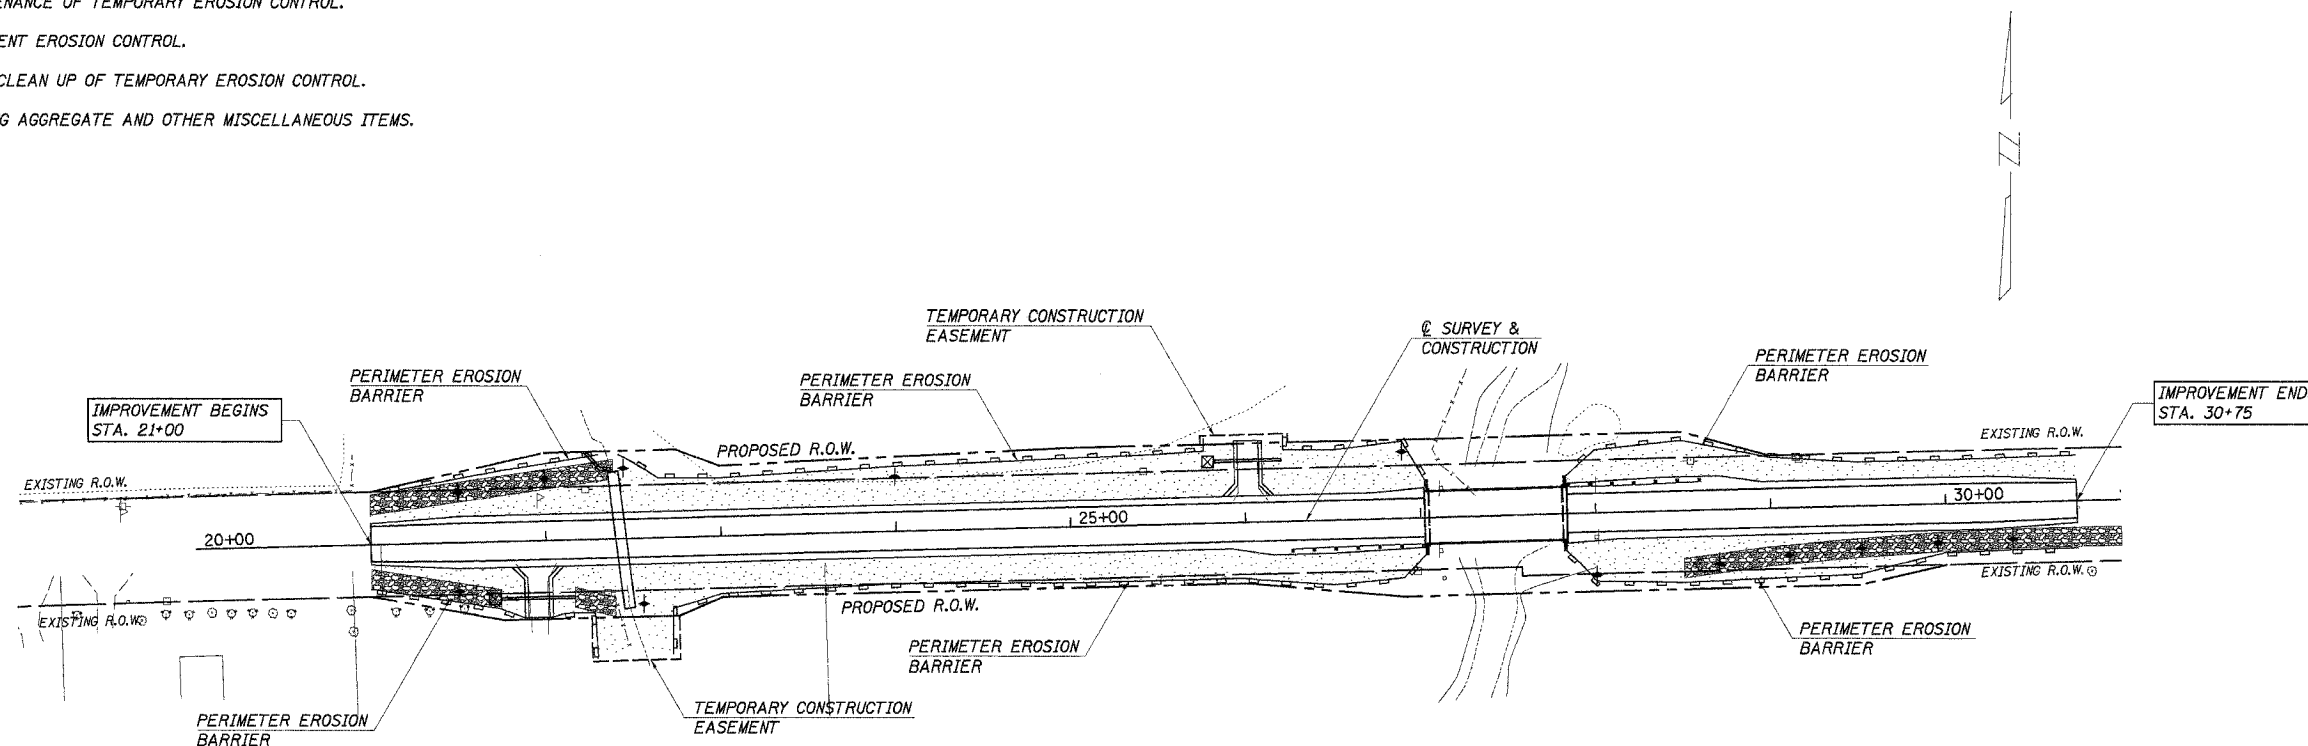

INLET AND PIPE PROTECTION

RT. STA. 21+75	= 1 EACH
LT. STA. 25+85	= 1 EACH
RT. STA. 32+30	= 1 EACH
TOTAL	= 3 EACH

TEMPORARY DITCH CHECKS

LT. & RT. STA. 21+50	= 2 EACH
LT. STA. 22+00	= 1 EACH
LT. & RT. STA. 22+45	= 2 EACH
LT. STA. 24+00	= 1 EACH
LT. STA. 26+90	= 1 EACH
RT. STA. 28+00	= 1 EACH
RT. STA. 28+70	= 1 EACH
RT. STA. 29+10	= 1 EACH
RT. STA. 29+50	= 1 EACH
RT. STA. 29+95	= 1 EACH
RT. STA. 30+38	= 1 EACH
RT. STA. 30+83	= 1 EACH
RT. STA. 31+27	= 1 EACH
RT. STA. 36+00	= 1 EACH
RT. STA. 36+60	= 1 EACH
RT. STA. 37+19	= 1 EACH
RT. STA. 37+74	= 1 EACH
RT. STA. 38+15	= 1 EACH
RT. STA. 38+44	= 1 EACH
RT. STA. 38+73	= 1 EACH
RT. STA. 39+00	= 1 EACH
TOTAL	= 23 EACH

TEMPORARY EROSION CONTROL:

- PERIMETER EROSION BARRIER
- TEMPORARY DITCH CHECK
- INLET AND PIPE PROTECTION

PERMANENT EROSION CONTROL:

- SEEDING CLASS 2, FERTILIZERS, & MULCH, METHOD 2
- STONE RIPRAP DITCH

BILL OF MATERIAL

ITEM	UNIT	QUANTITY
TEMPORARY EROSION CONTROL SEEDING	POUND	160
TEMPORARY DITCH CHECKS	EACH	23
PERIMETER EROSION BARRIER	FOOT	2,717
INLET AND PIPE PROTECTION	EACH	3

EROSION CONTROL PLAN

SECTION 08-00022-00-BR
PUTNAM COUNTY
COUNTY HIGHWAY 11
STATION 27+43

4440 ASH GROVE
SPRINGFIELD, IL 62711
(217) 793-8600
www.fehr-graham.com

FEHR-GRAHAM & ASSOCIATES, LLC
ENGINEERING AND SCIENCE CONSULTANTS
P.O. BOX 10000, SPRINGFIELD, IL 62707

DRAWN: S.A.P.
DATE: 02/05/07

CHECKED: G.J.C.
DATE: 03/02/07

JOB NO.: 46856
FILE: EROSION.DGN
DATE: 04/17/07