


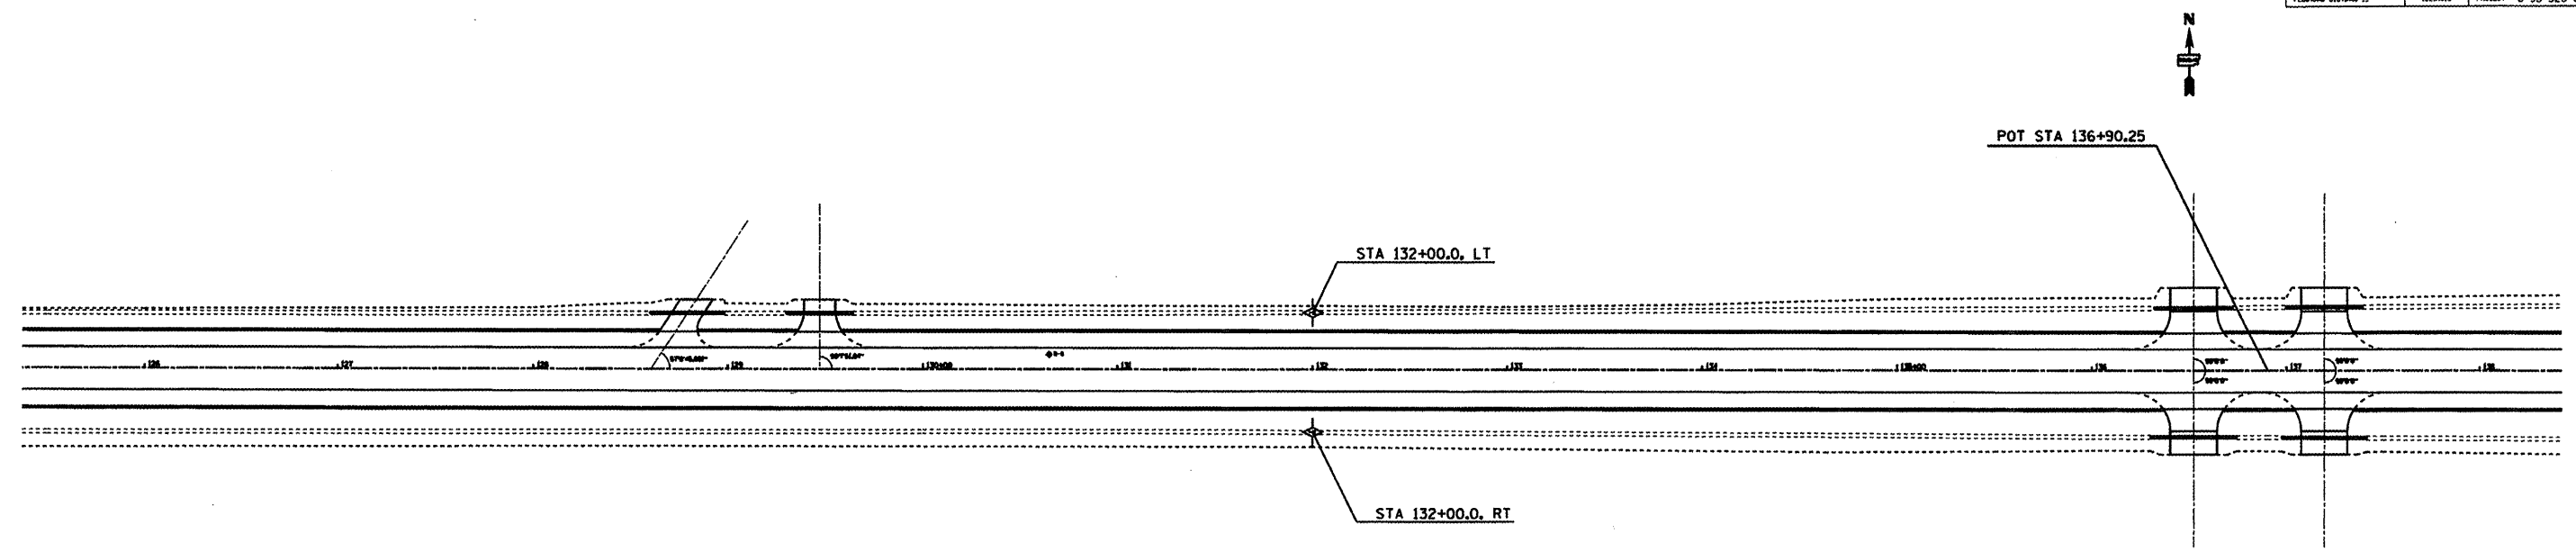


CONTRACT 91379				
ROUTE NO.	SECTION	COUNTY	TOTAL SHEETS	SHEET NO.
FAS 666	99-00080-00-RP	DOUGLAS	279	96
FEDERAL DISTRICT	ILLINOIS	PROJECT	C-95-323-07	

DATE	BY


REVISIONS:
 PLANNED BY: _____
 CHECKED BY: _____
 DATE: _____
 FILE NO.: _____






-  TEMPORARY DITCH CHECK
-  INLET AND PIPE PROTECTION
-  TEMPORARY EROSION CONTROL BARRIER

DATE	BY

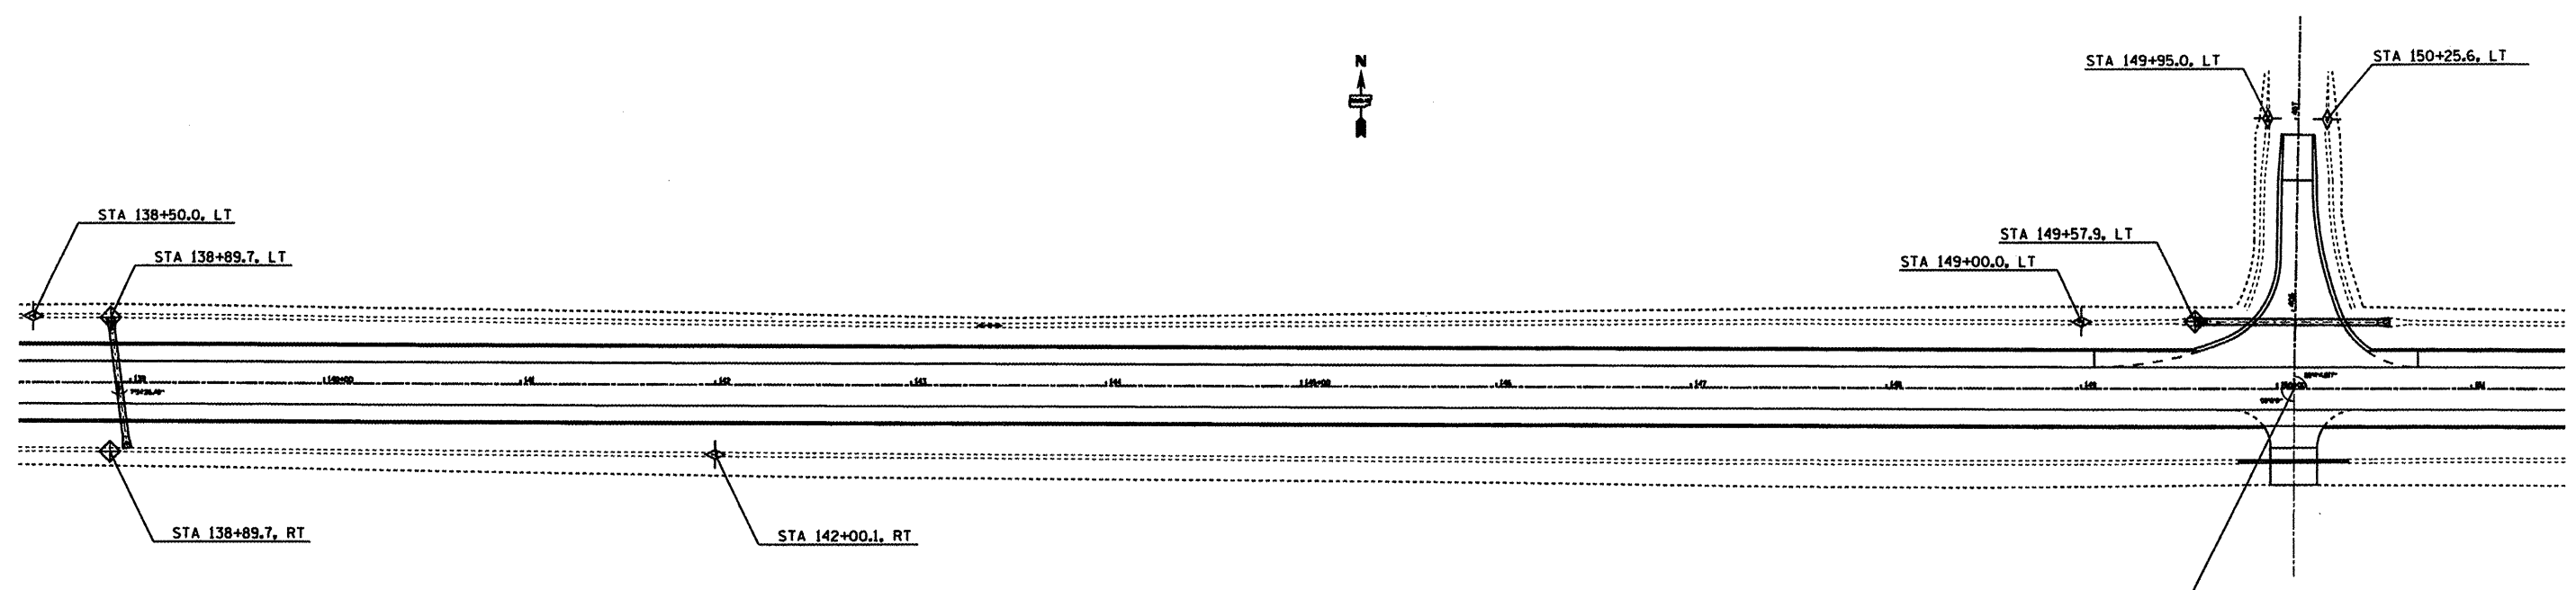REVISIONS:
 PLANNED BY: _____
 CHECKED BY: _____
 DATE: _____
 FILE NO.: _____



-  TEMPORARY DITCH CHECK
-  INLET AND PIPE PROTECTION
-  TEMPORARY EROSION CONTROL BARRIER

POT STA 150+08.60 (FAS 666 - CH 11)
 POT STA 405+60.00 (TR 28 - 275E)