





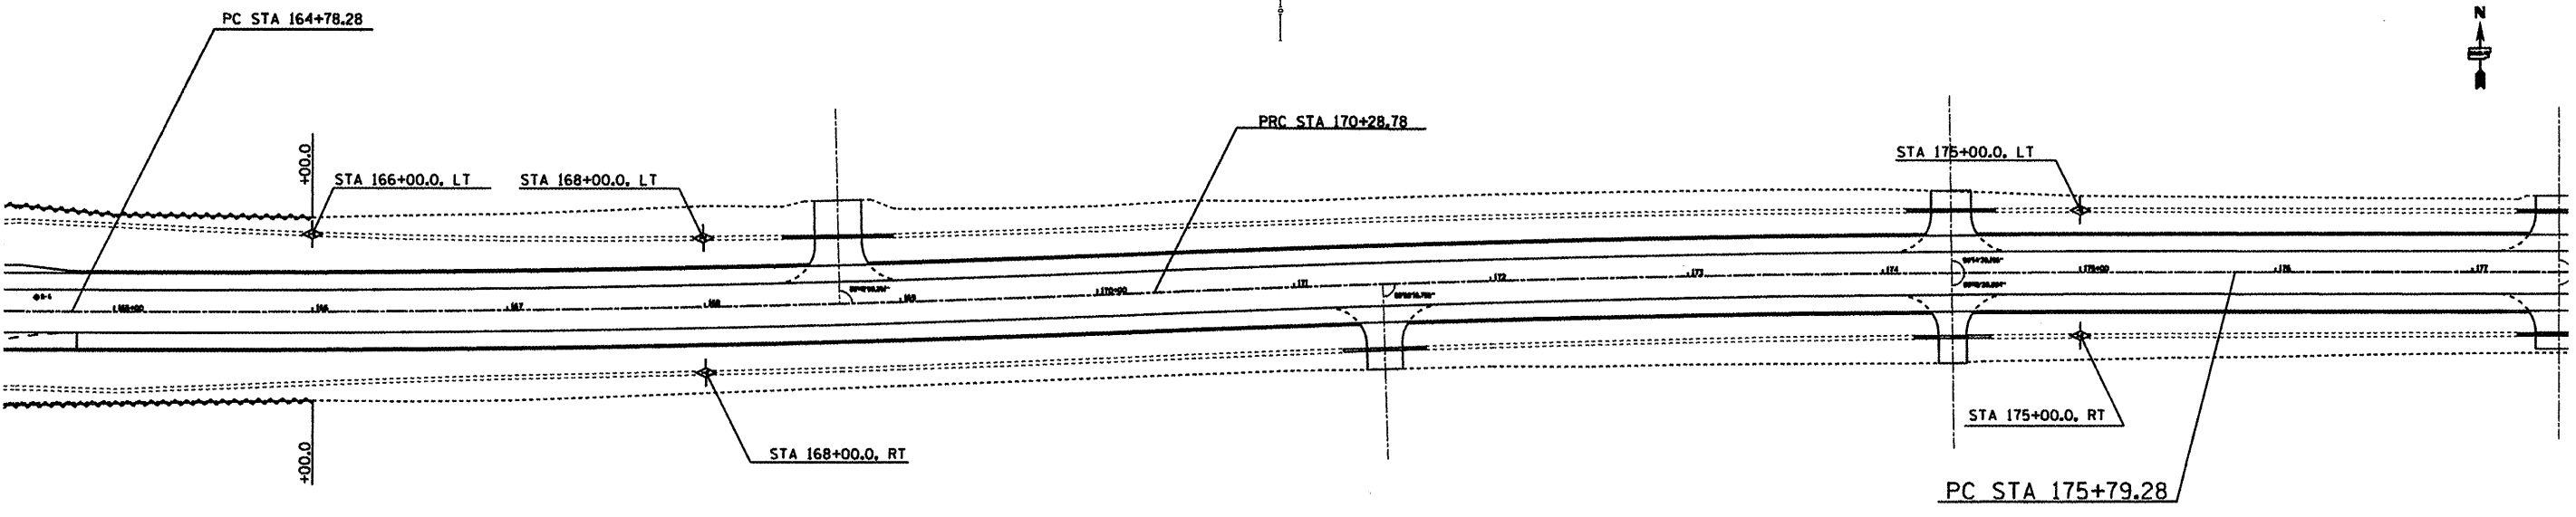
CONTRACT 91379				
ROUTE NO.	SECTION	COUNTY	TOTAL SHEETS	SHEET NO.
FAS 666	99-00080-00-RP	DOUGLAS	279	97
FEDERAL DISTRICT...		ILLINOIS	PROJECT C-95-323-07	




POT STA 163+62.38 (FAS 666 - CH 11)
 POT STA 132+00.00 (FAS 670 - CH 26)

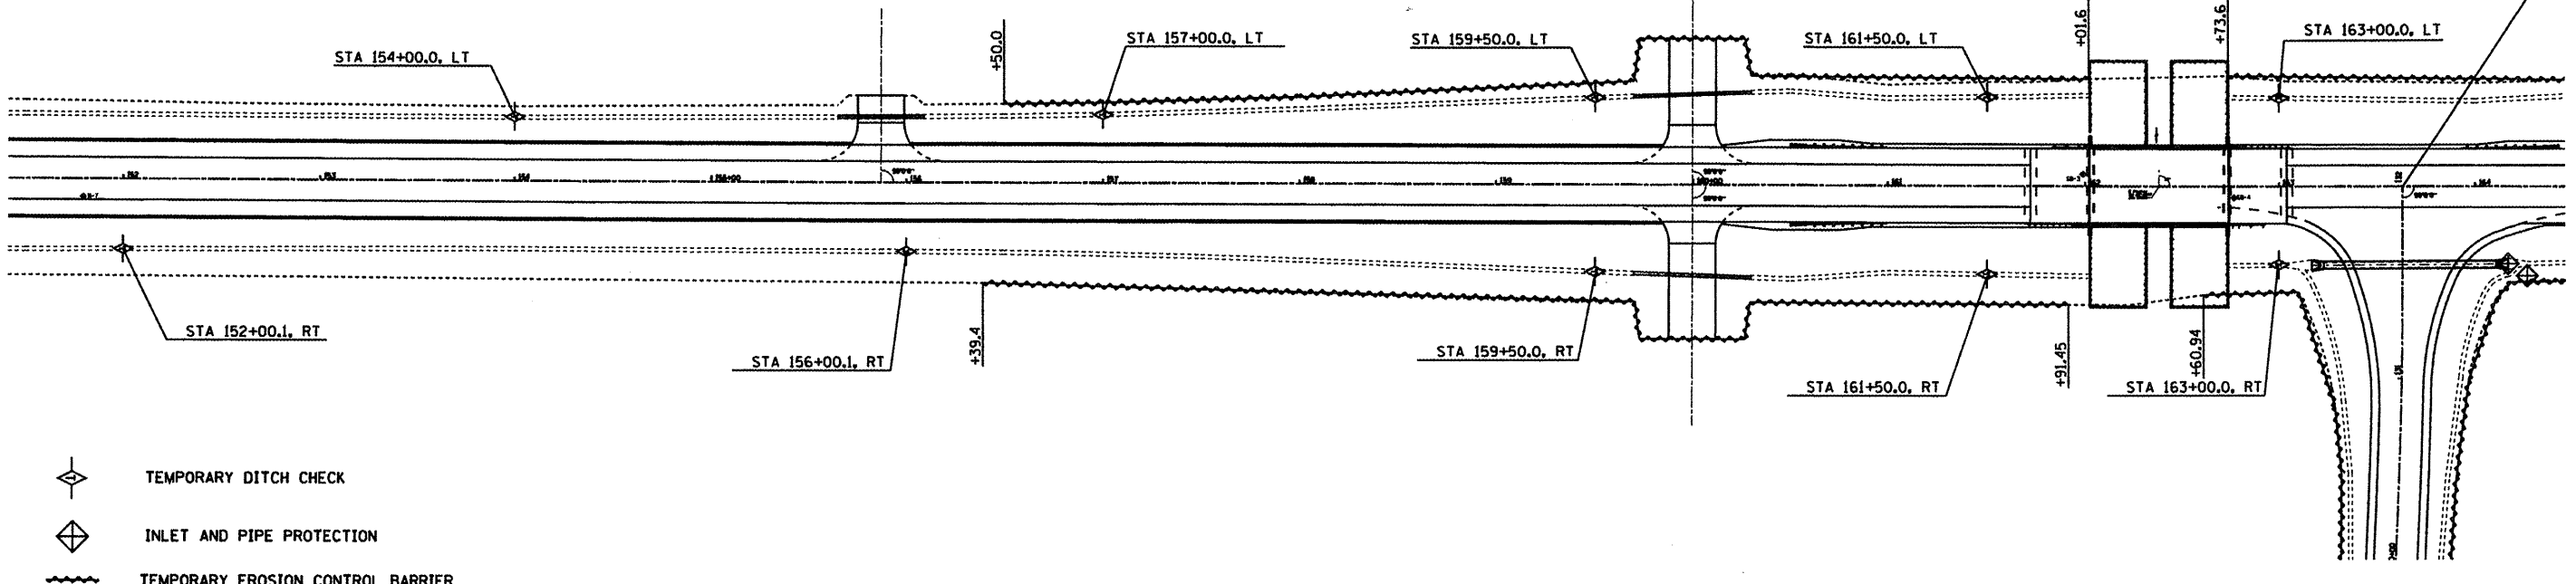

-  TEMPORARY DITCH CHECK
-  INLET AND PIPE PROTECTION
-  TEMPORARY EROSION CONTROL BARRIER

PLAN	DATE
BY	
CHECKED	
DESIGNED	
NOTED	
NO.	



-  TEMPORARY DITCH CHECK
-  INLET AND PIPE PROTECTION
-  TEMPORARY EROSION CONTROL BARRIER

PROFILE	DATE
BY	
CHECKED	
DESIGNED	
NOTED	
NO.	