


F.A.U. ROUTE	SECTION	COUNTY	TOTAL SHEETS	SHEET NO.
8047	96-00379-00-PV	SANG	66	15
FED. ROAD DIST. NO.	ILLINOIS	FED. AID PROJECT		

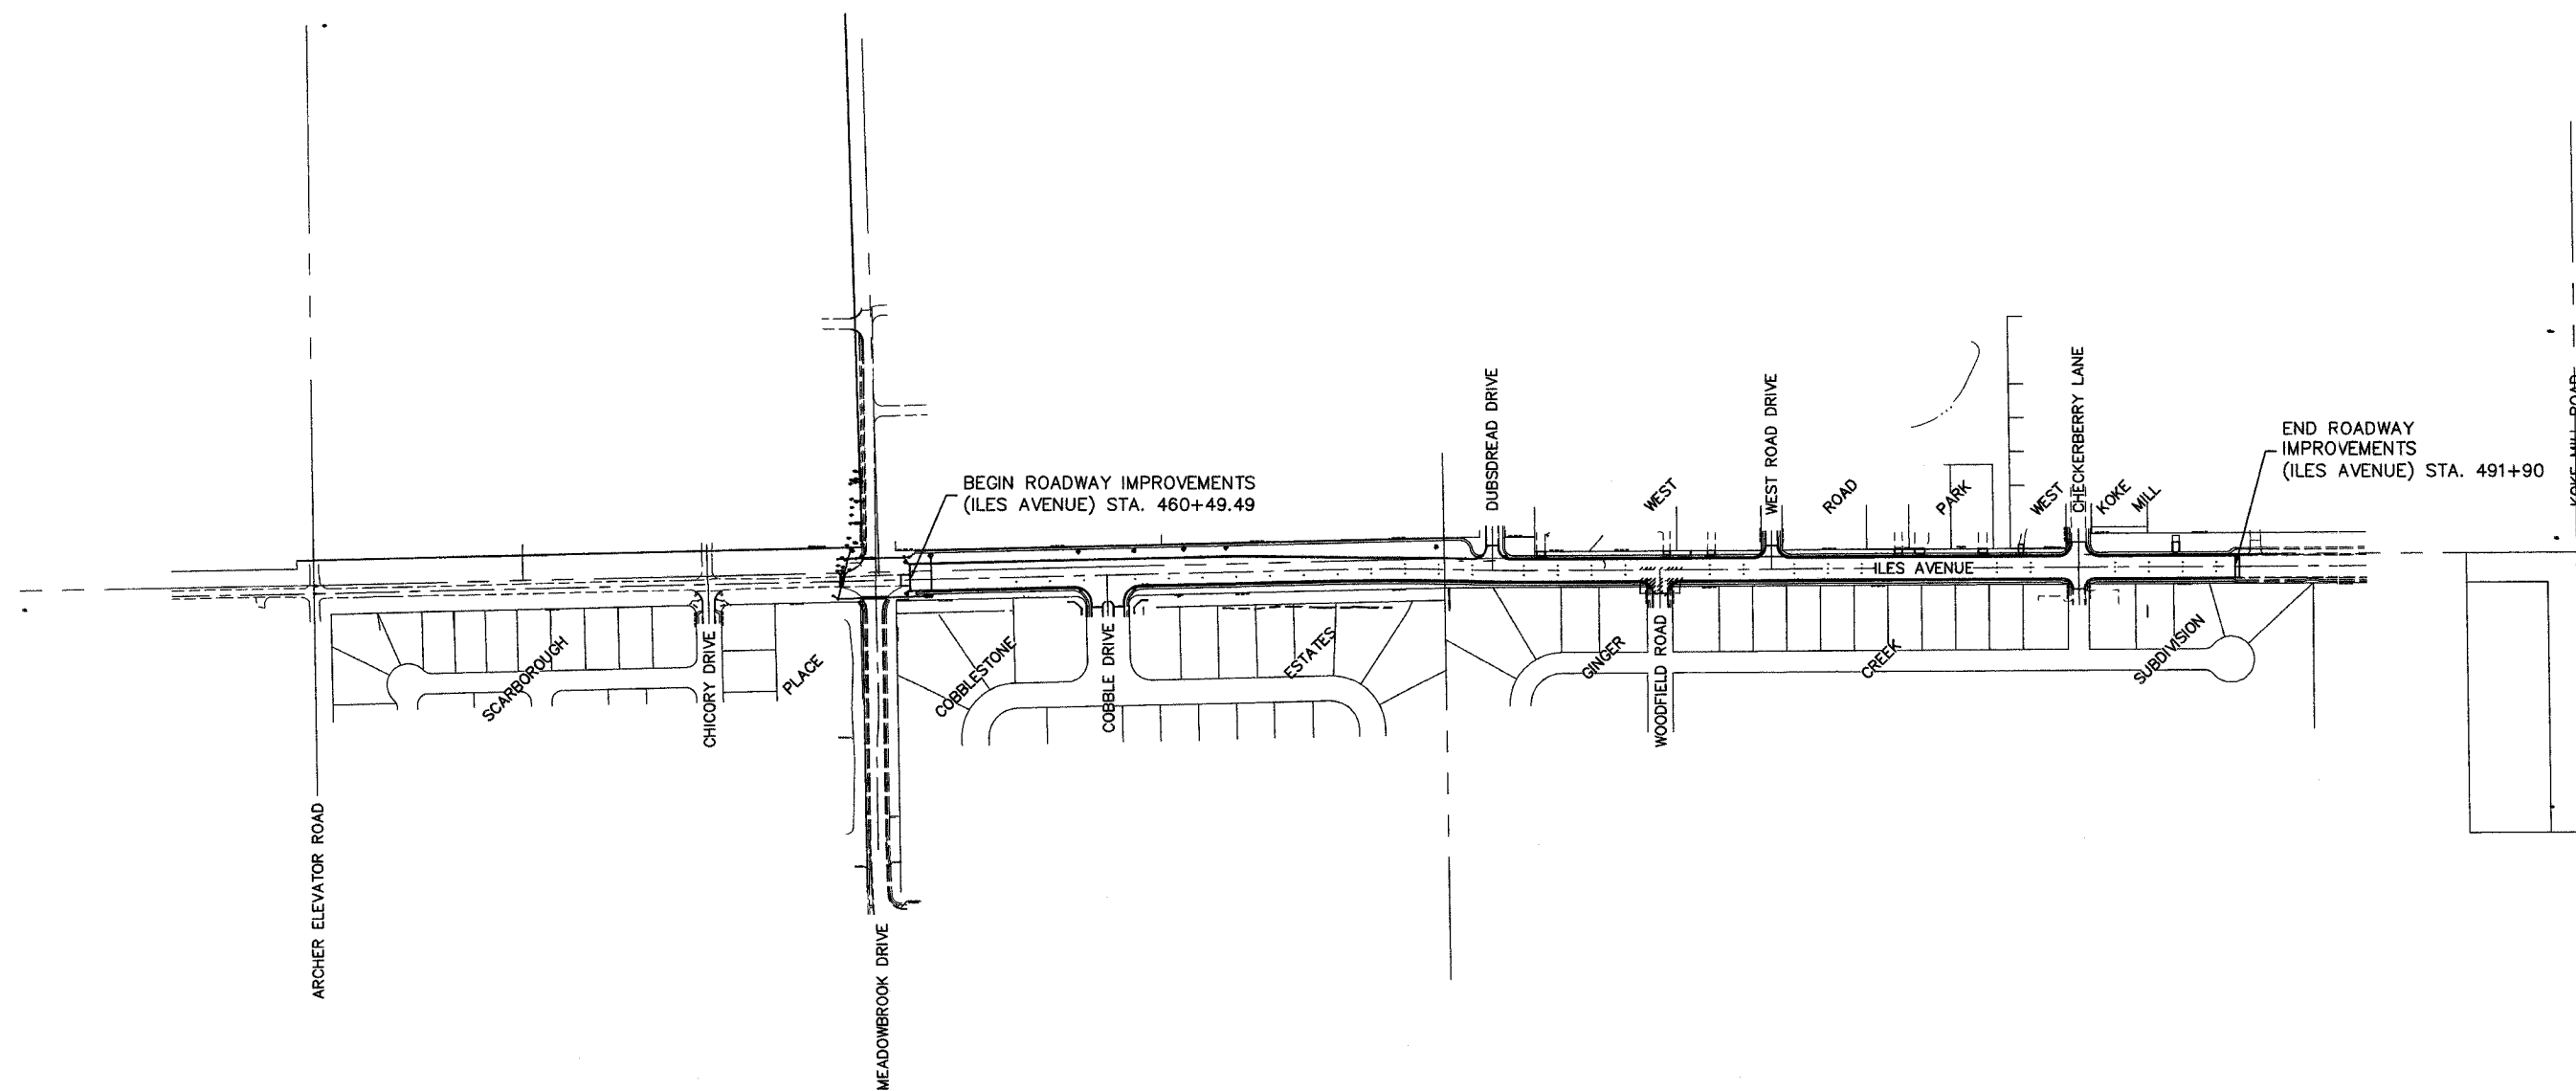

NO.	DATE	REVISION	BY
SHEET TITLE			PROJECT NO.
SITE PLAN			96100
PROJECT			SCALE
ILES AVENUE			1" = 200'
			DATE
			OCT., 2007
			DRAWN BY
			MEC
			CHECKED BY
			PBW
			DRAWING TITLE
			C-SITE
			DRAWING NO.
			15
			OF 66 SHTS

MEC
MARTIN ENGINEERING COMPANY of Illinois
 CONSULTING ENGINEERS AND SURVEYORS
 (ILLINOIS PROFESSIONAL DESIGN FIRM NO. 184-00343)
 323 S. MEADOWBROOK RD., SPRINGFIELD, ILLINOIS 62711
 Phone: (217) 698-8900, Fax: (217) 698-8922, E-Mail: mecmec@mecengineeringco.com

M:\Jobs\96100\CONPLANS_2007\C-SITE.dwg, SITE, 3/21/2008 9:08 AM, RPOTTS, 1:1