
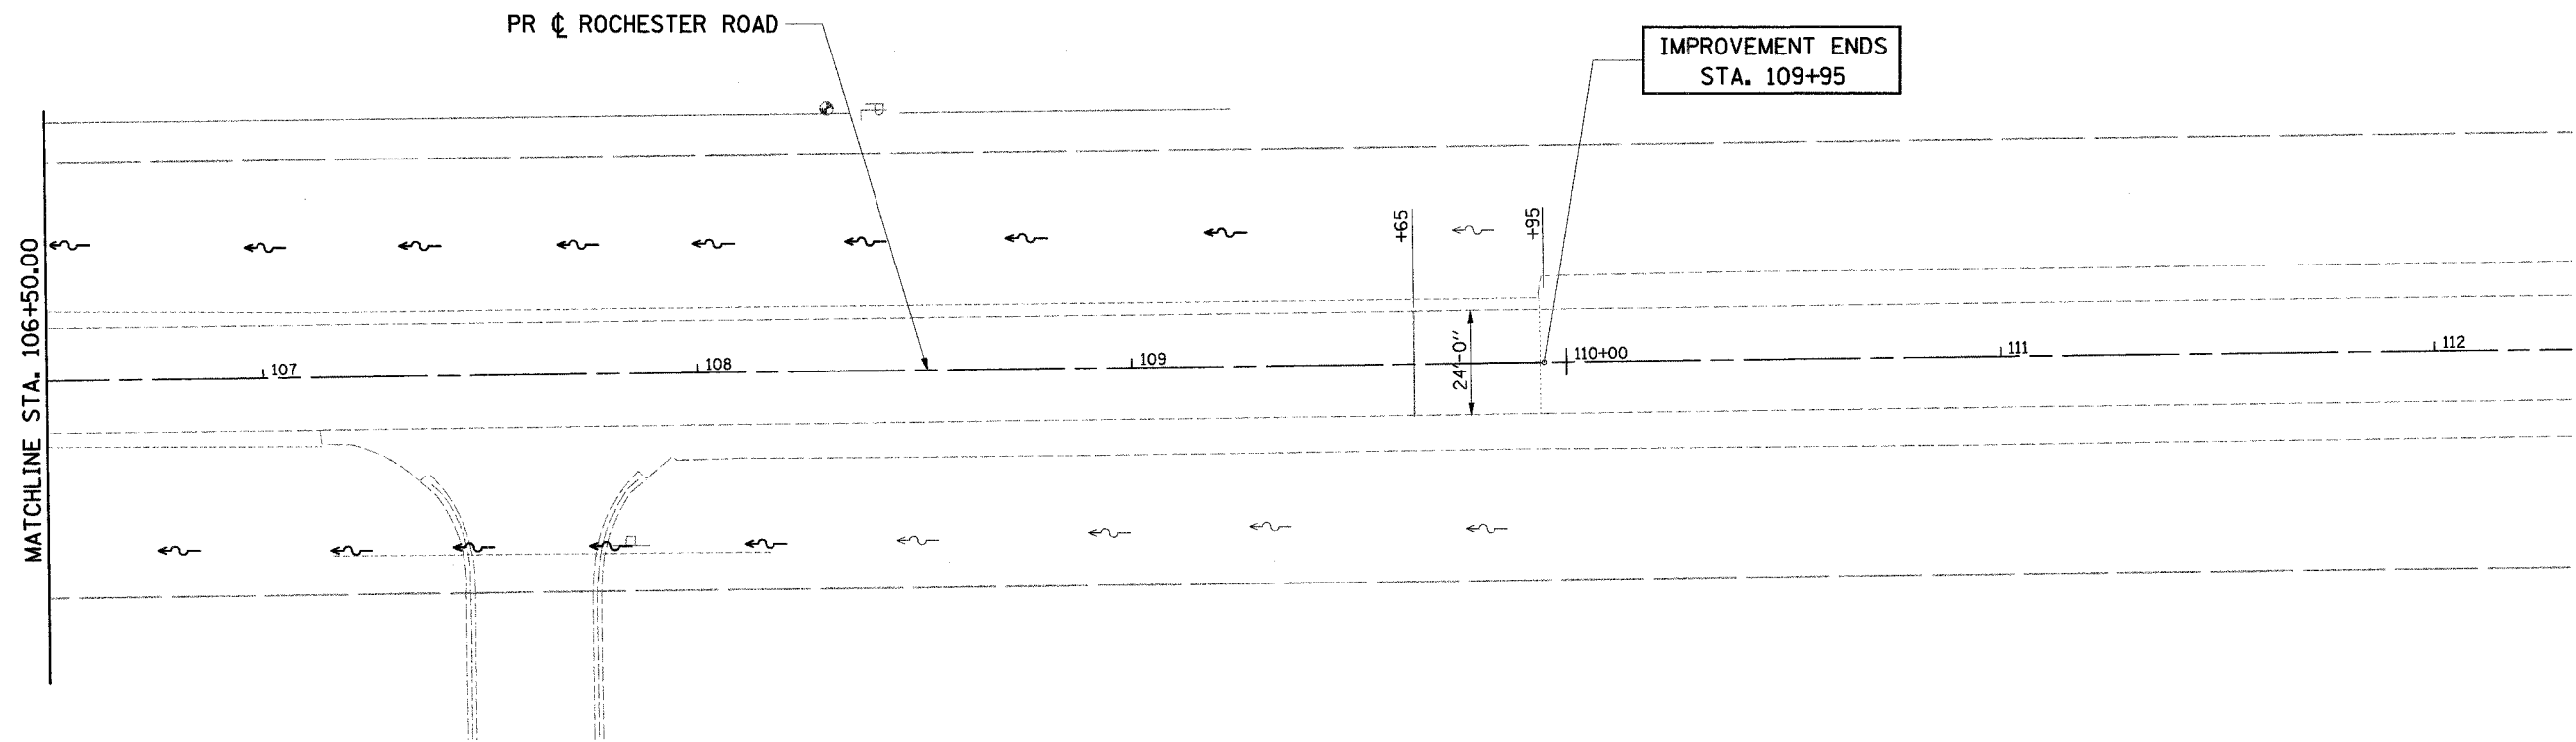


FAU	SECTION	COUNTY	TOTAL SHEETS	SHEET NO.
7998	97-00030-06-WR	SANGAMON	117	72
FED. ROAD DIST. NO.	ILLINOIS	FED. AID PROJECT		

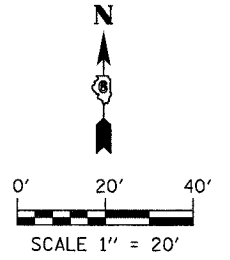

EROSION/SEDIMENT LEGEND

- TEMPORARY DITCH CHECK
- INLET & PIPE PROTECTION
- PERIMETER EROSION BARRIER
- EX DITCH SUMMIT
- PR DITCH SUMMIT
- EX FLOW LINE
- PR FLOW LINE
- PR SWALE
- EX SHEET FLOW
- PR SHEET FLOW
- PR RIP RAP

STORM LEGEND

- INLET
- CATCH BASIN
- MANHOLE
- STORM SEWER
- FLARED END SECTION

ie
consultants

IE CONSULTANTS, INC.
6420 SOUTH SIXTH STREET
SPRINGFIELD, ILLINOIS 62712
TEL. (217) 529-8027
FAX (217) 529-4543
IESPRINGFIELD@IE-CONSULTANTS.COM
WWW.IE-CONSULTANTS.COM

**DRAINAGE PLAN
STA. 106+50 TO STA. 109+30**

DESIGNED BY:	DRAWN BY:	CHECKED BY:	DATE:
JEB	AAD	CMS	4/4/08