

F.A. RTE.	SECTION	COUNTY	TOTAL SHEETS	SHEET NO.
	03-00026-00-PK 06-00026-01-MS	MADISON	53	35

FEDERAL AID PROJECT  
KEYED NOTES:

- 1 2"W UP
- 2 4"W UP
- 3 1 1/2"V UP
- 4 2"V UP
- 5 3"UP TO, ED-1
- 6 4"UP TO, ED-2
- 7 4"UP TO, ED-3
- 8 2 1/2" CW UP, SEE SHEET P3-02 FOR CONTINUATION.
- 9 3"UP TO, MB-1
- 10 3"UP TO, WCO

211 N. Broadway  
Suite 1900  
St. Louis, MO 63102  
(314) 241-8188  
FAX (314) 241-0125



**LEWIS AND CLARK MEMORIAL TOWER**  
**VILLAGE OF HARTFORD, ILLINOIS**  
HARTFORD, ILLINOIS 62049

SHEET TITLE:  
**BELOW FLOOR PLAN-  
PLUMBING**

DATE	BY


KENNEDY PROJECT NO  
KAI 10-02048

ISSUE DATE  
APRIL 11, 2008

SHEET NO

**P3-01**

©2008 KENNEDY ASSOCIATES INCORPORATED

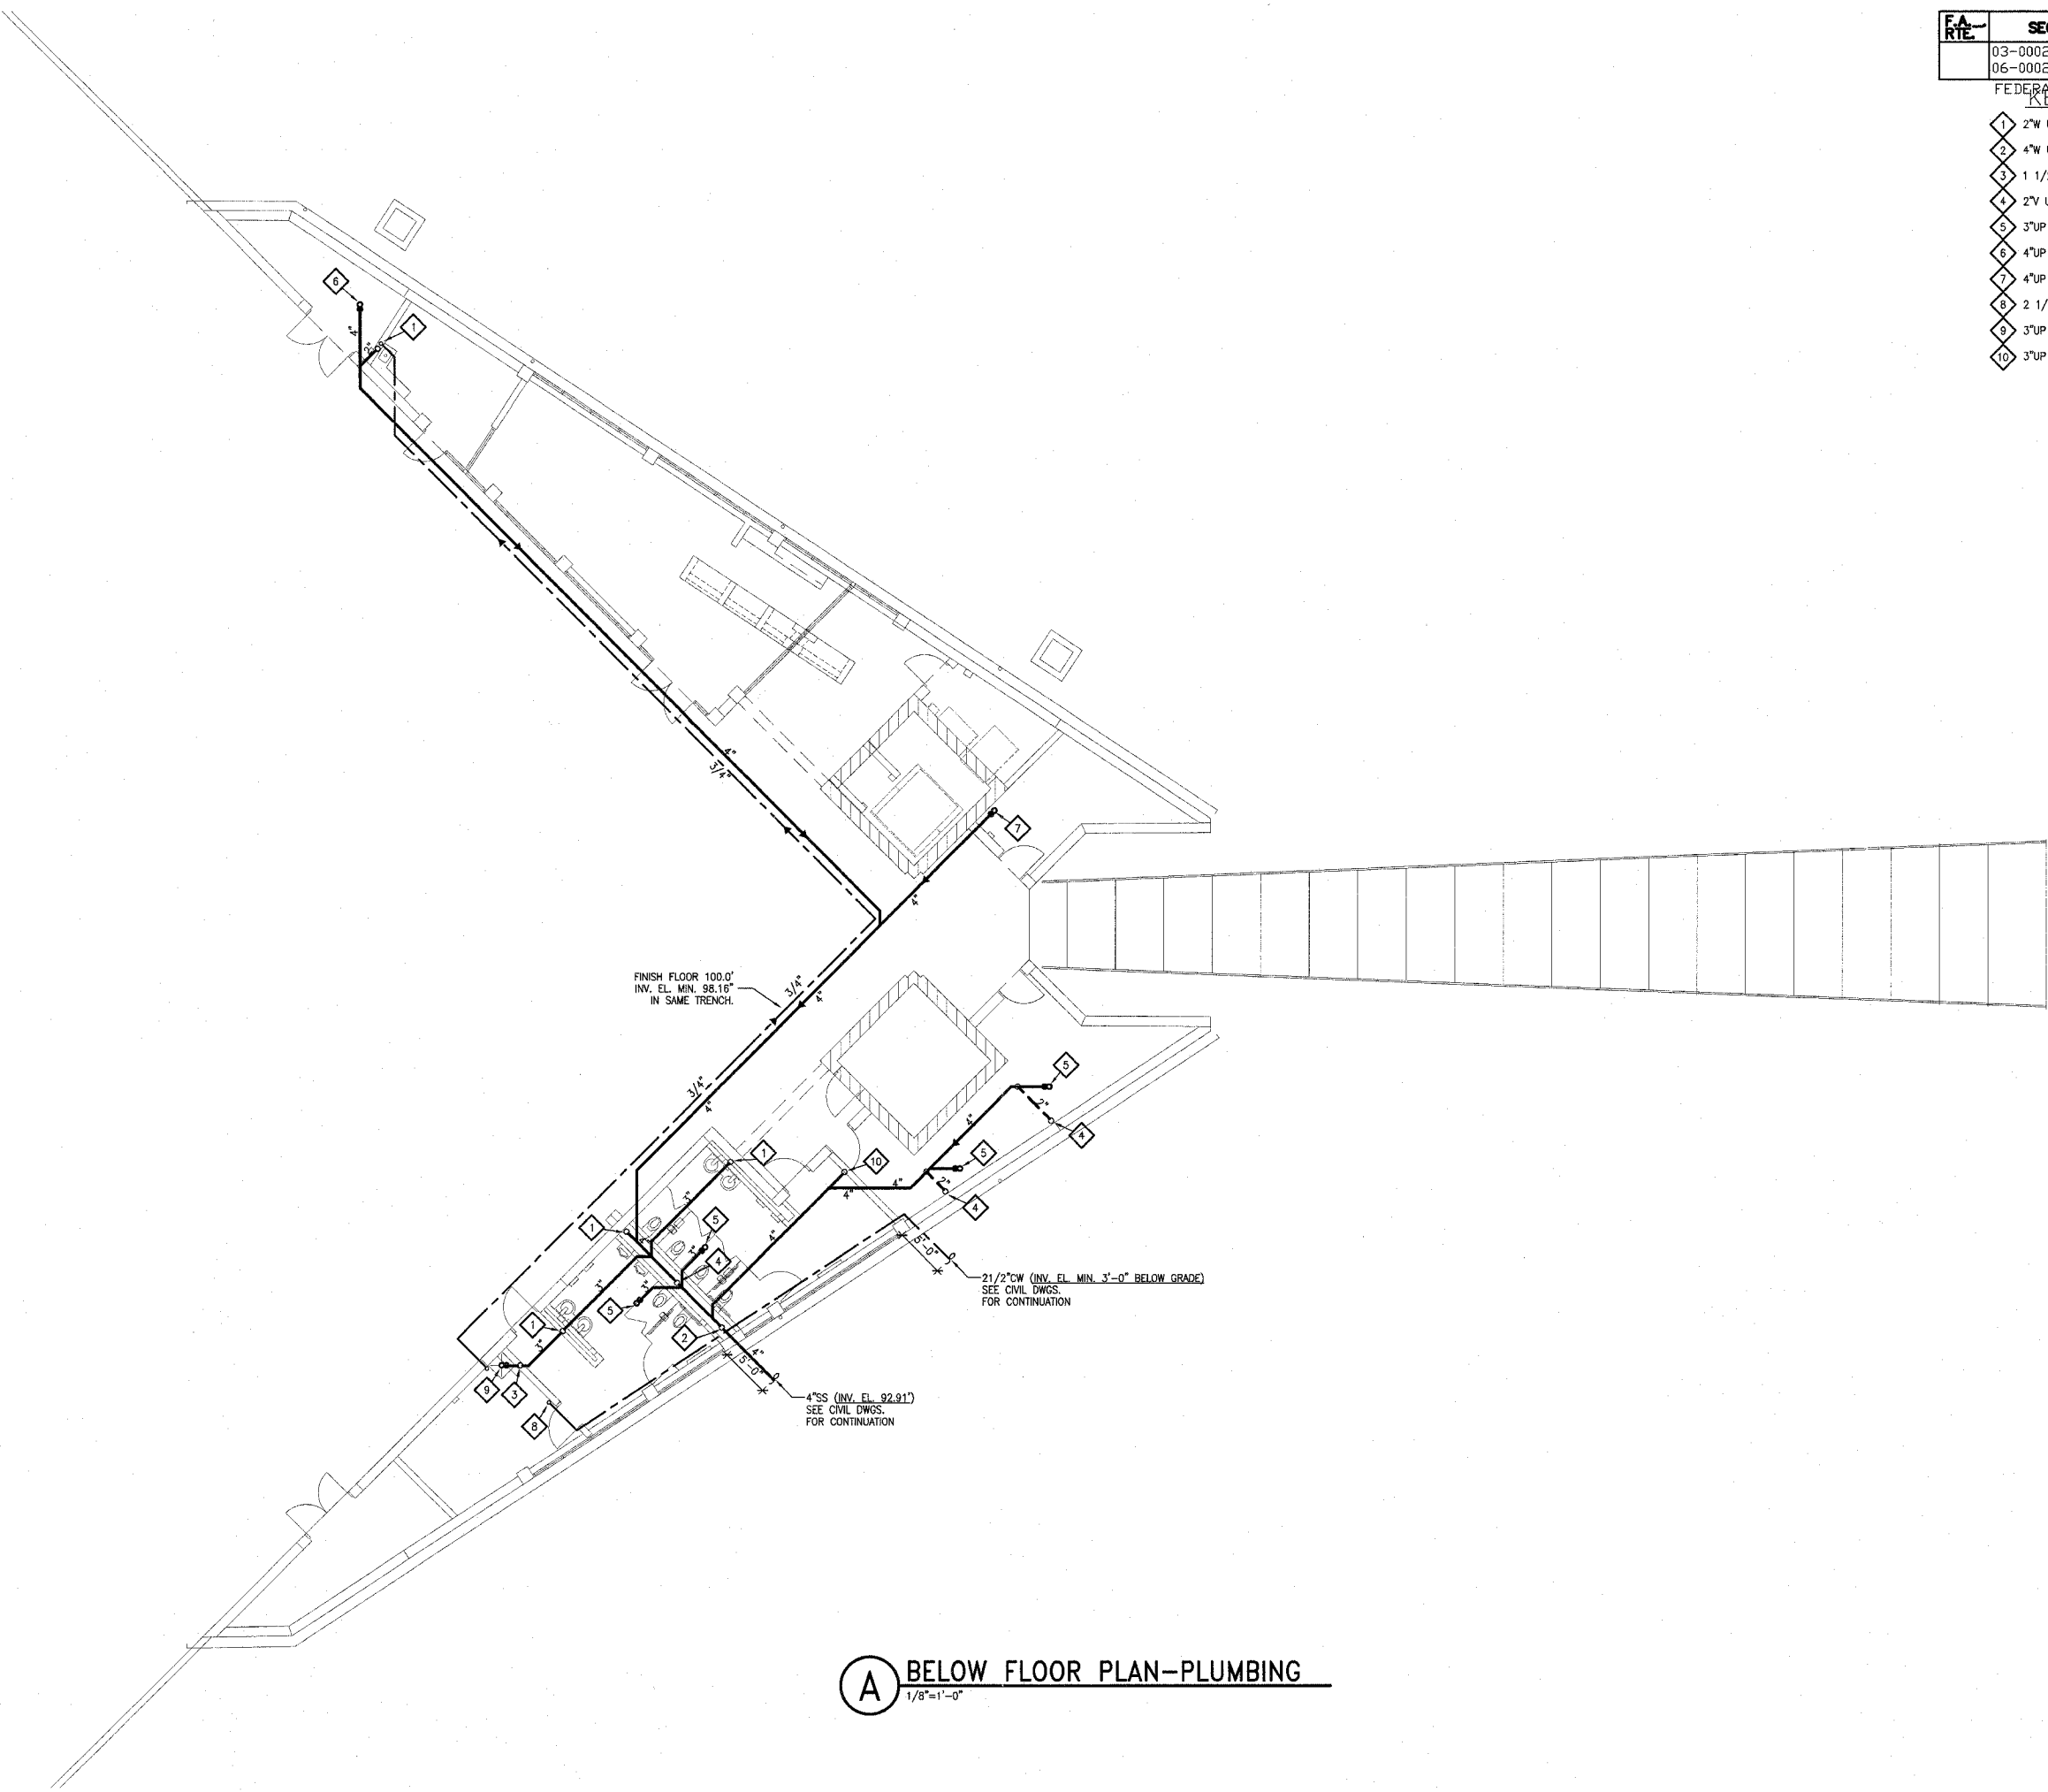

**A** **BELOW FLOOR PLAN-PLUMBING**  
1/8"=1'-0"