
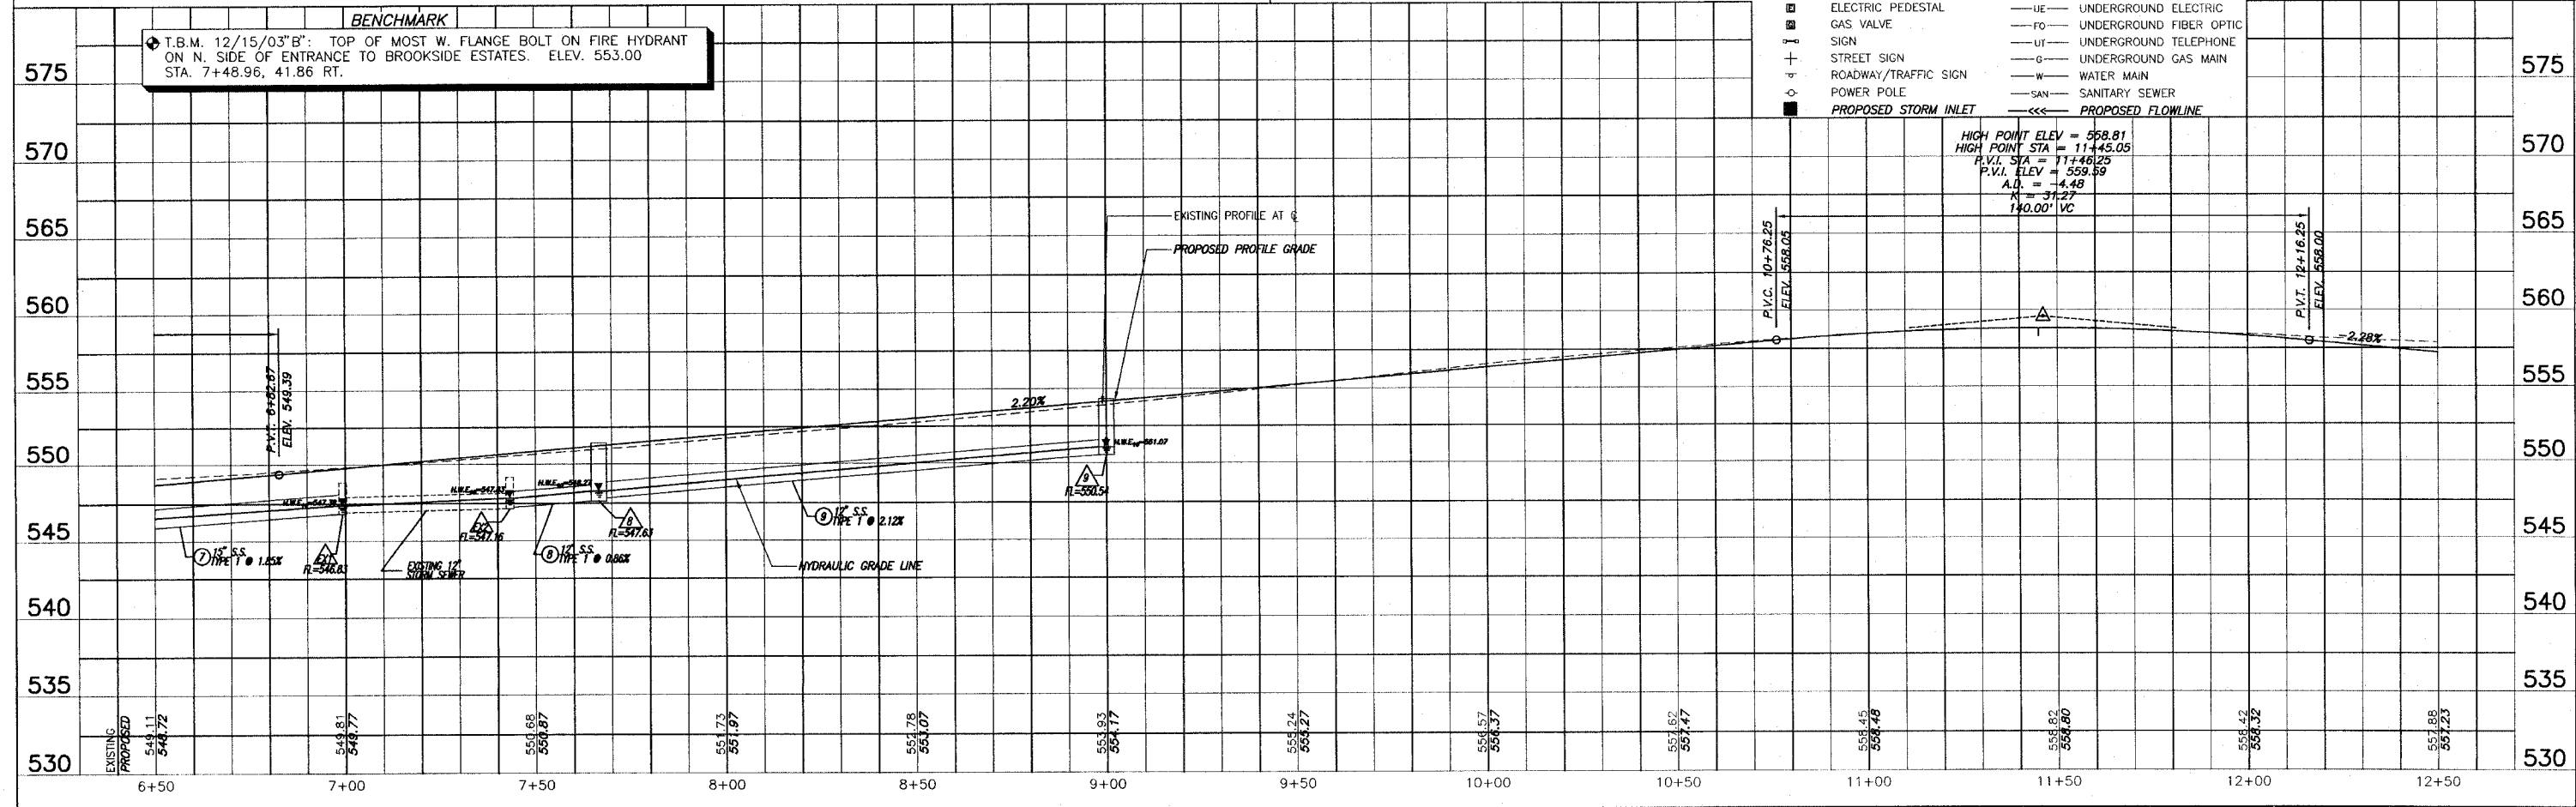


F.A.U. ROUTE	SECTION	COUNTY	TOTAL SHEETS	SHEET NUMBER
9170	03-00054-00-RP	ST. CLAIR	41	8
STA. 2+22.78 TO STA. 37+18.35		FEDERAL AID PROJECT CONTRACT 97335		

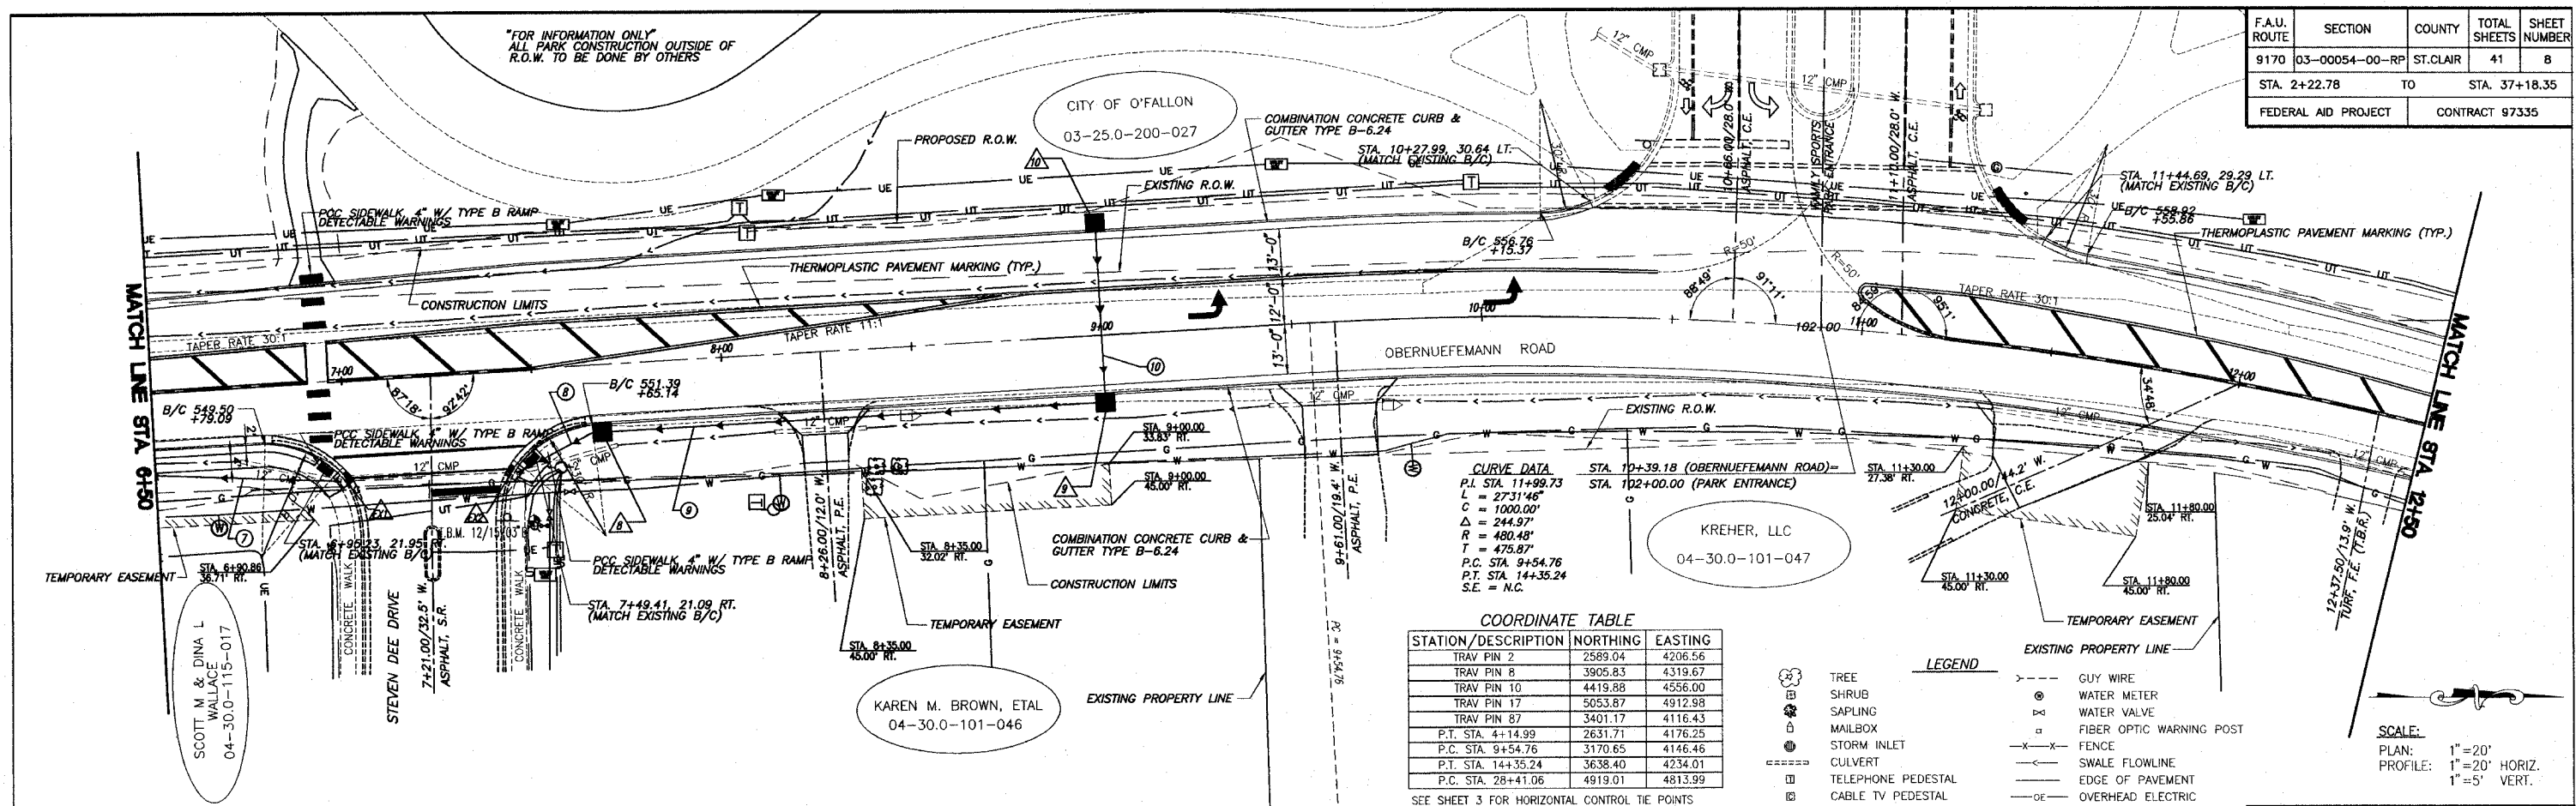

ROADWAY PLAN AND PROFILE OBERNUEFEMANN ROAD IMPROVEMENTS SECTION 03-00054-00-RP ST. CLAIR COUNTY, ILLINOIS

E:\10103 - O'Fallon Obernuefemann Road\Drawings\03-00054-00-RP.dwg, 3/26/2008 9:03:50 AM, Printed by A.A.S.