
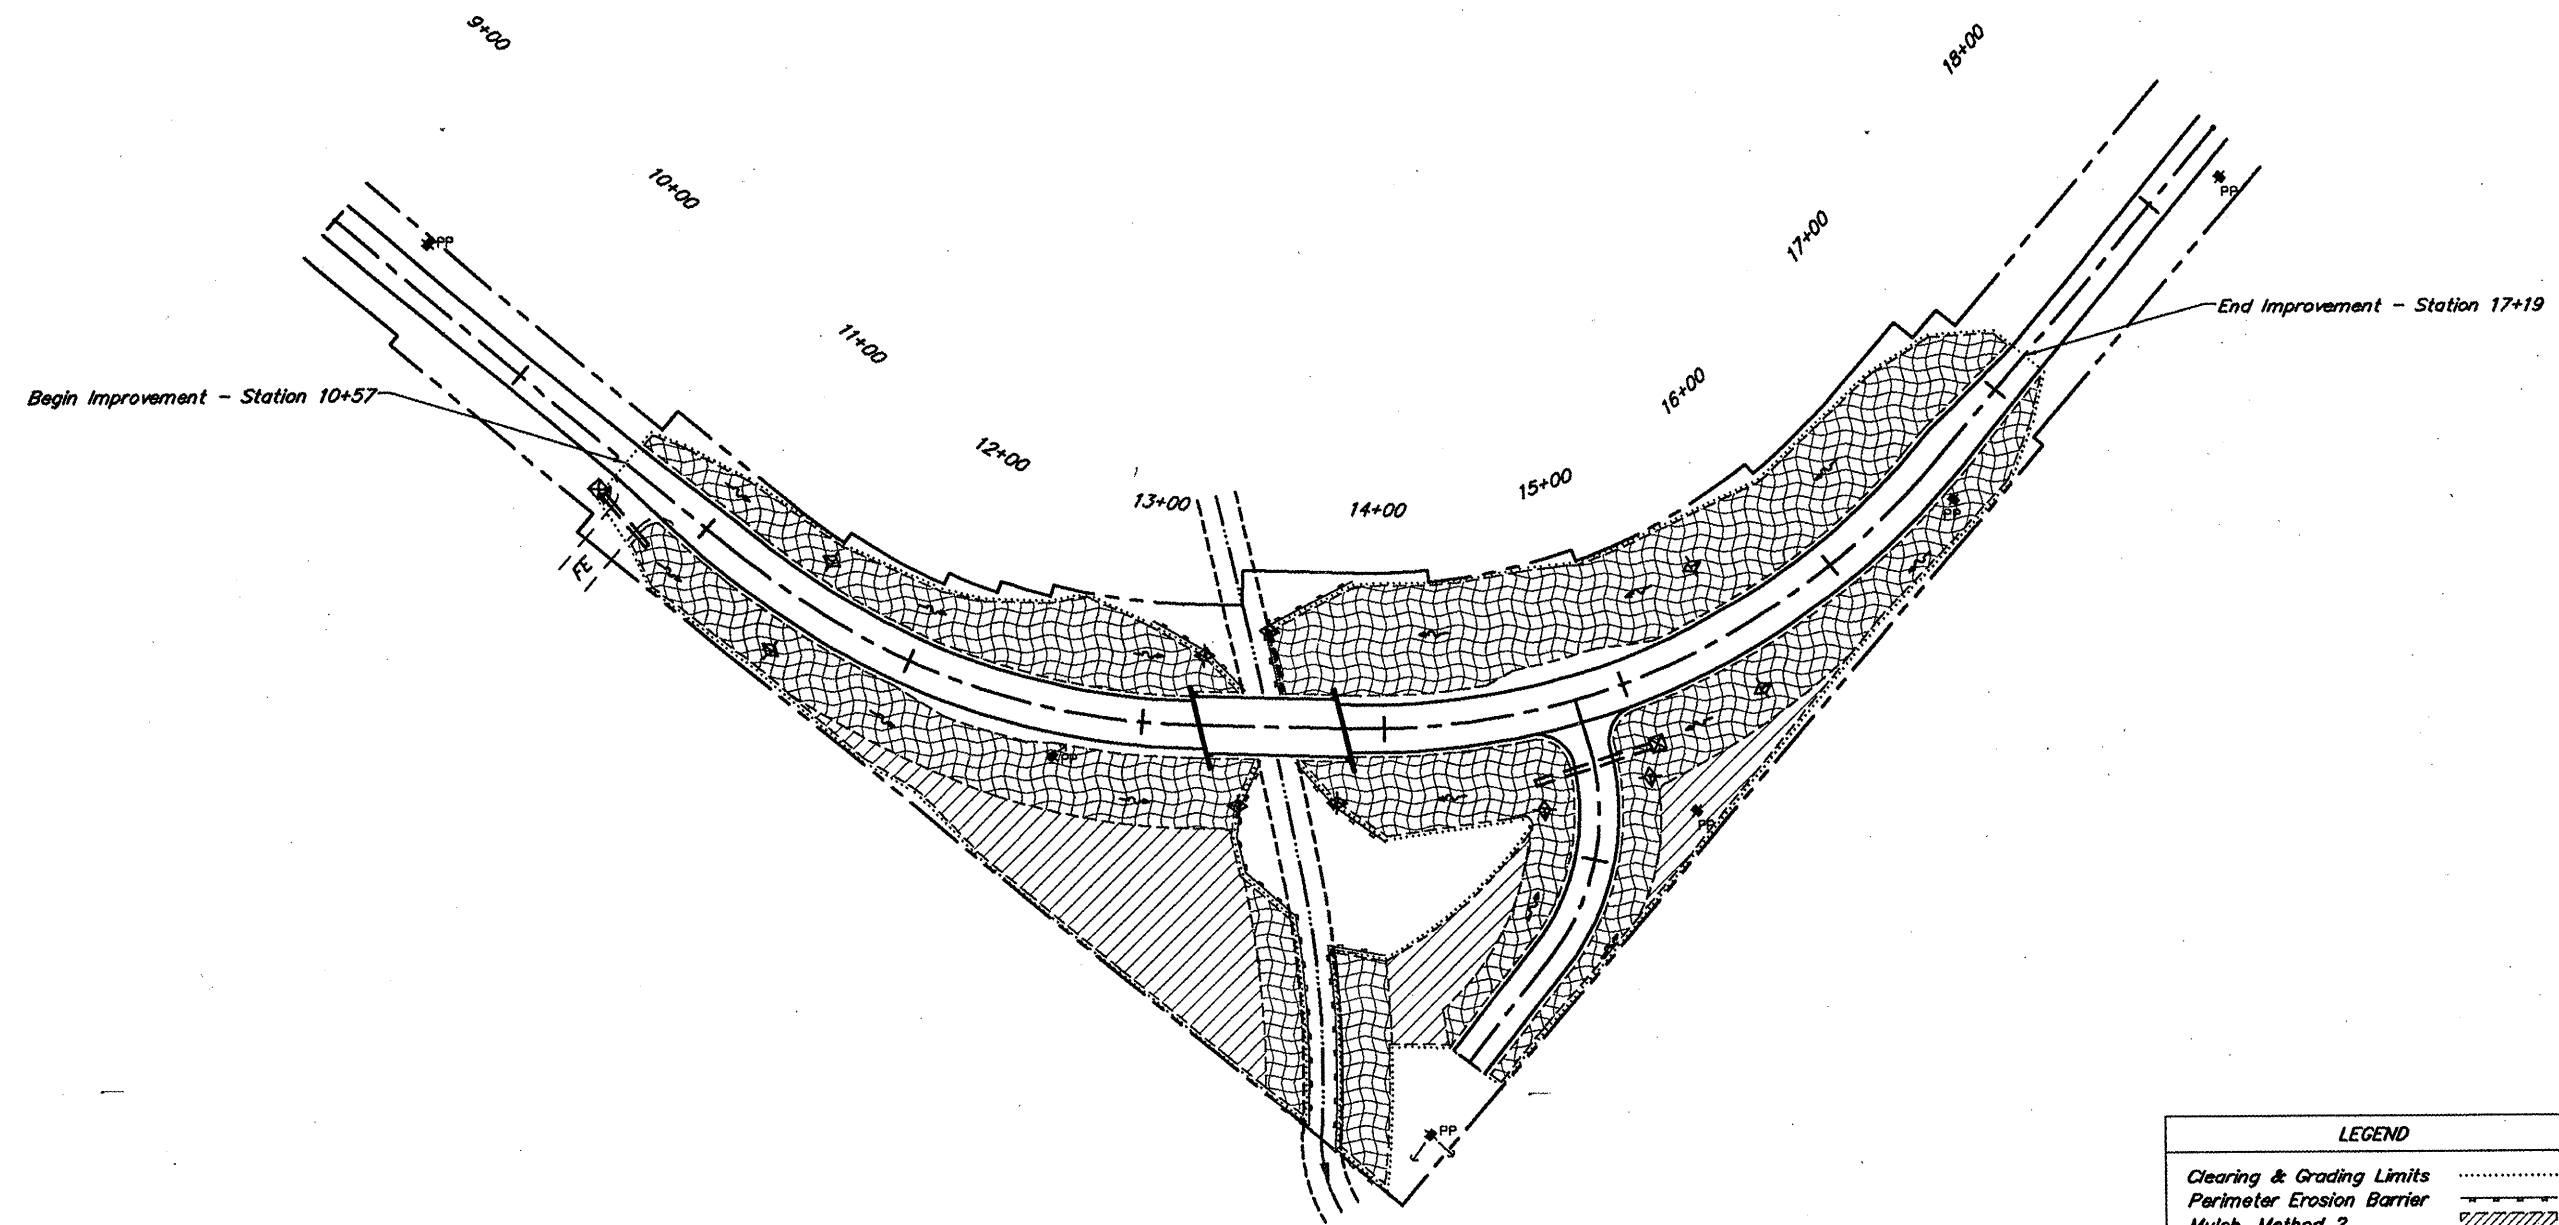


ROUTE	SECTION	COUNTY	TOTAL SHEETS	SHEET NO.
TR 143	02-04118-00-BR	SALINE	11	3
PROJECT NO. BROS-165(26)		CONTRACT NO. 99315		

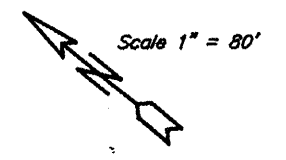

TOTAL BILL OF MATERIAL

Item	Unit	Total
Erosion Control Blanket	Sq. Yd.	4,471
Temporary Erosion Control Seeding	Pound	120
Temporary Ditch Checks	Each	10
Perimeter Erosion Barrier	Foot	480
Inlet and Pipe Protection	Each	2
Mulch, Method 2	Tons	0.6

LEGEND	
Clearing & Grading Limits
Perimeter Erosion Barrier	-----
Mulch, Method 2	////
Temporary Ditch Check	◆
Flow Indicator	~
Erosion Control Blanket	⊠
Inlet & Pipe Protection	⊠

EROSION CONTROL PLAN
TOWNSHIP ROUTE 143
SPOIL BANK DITCH
SECTION 02-04118-00-BR
SALINE COUNTY