



MAY 15, 2008 2:26 PM HAGL000382
 I:\AIRPORTS\METROPOLIS\07A0128\CAD\SHEETS\R-707PNP.DWG - Layout1

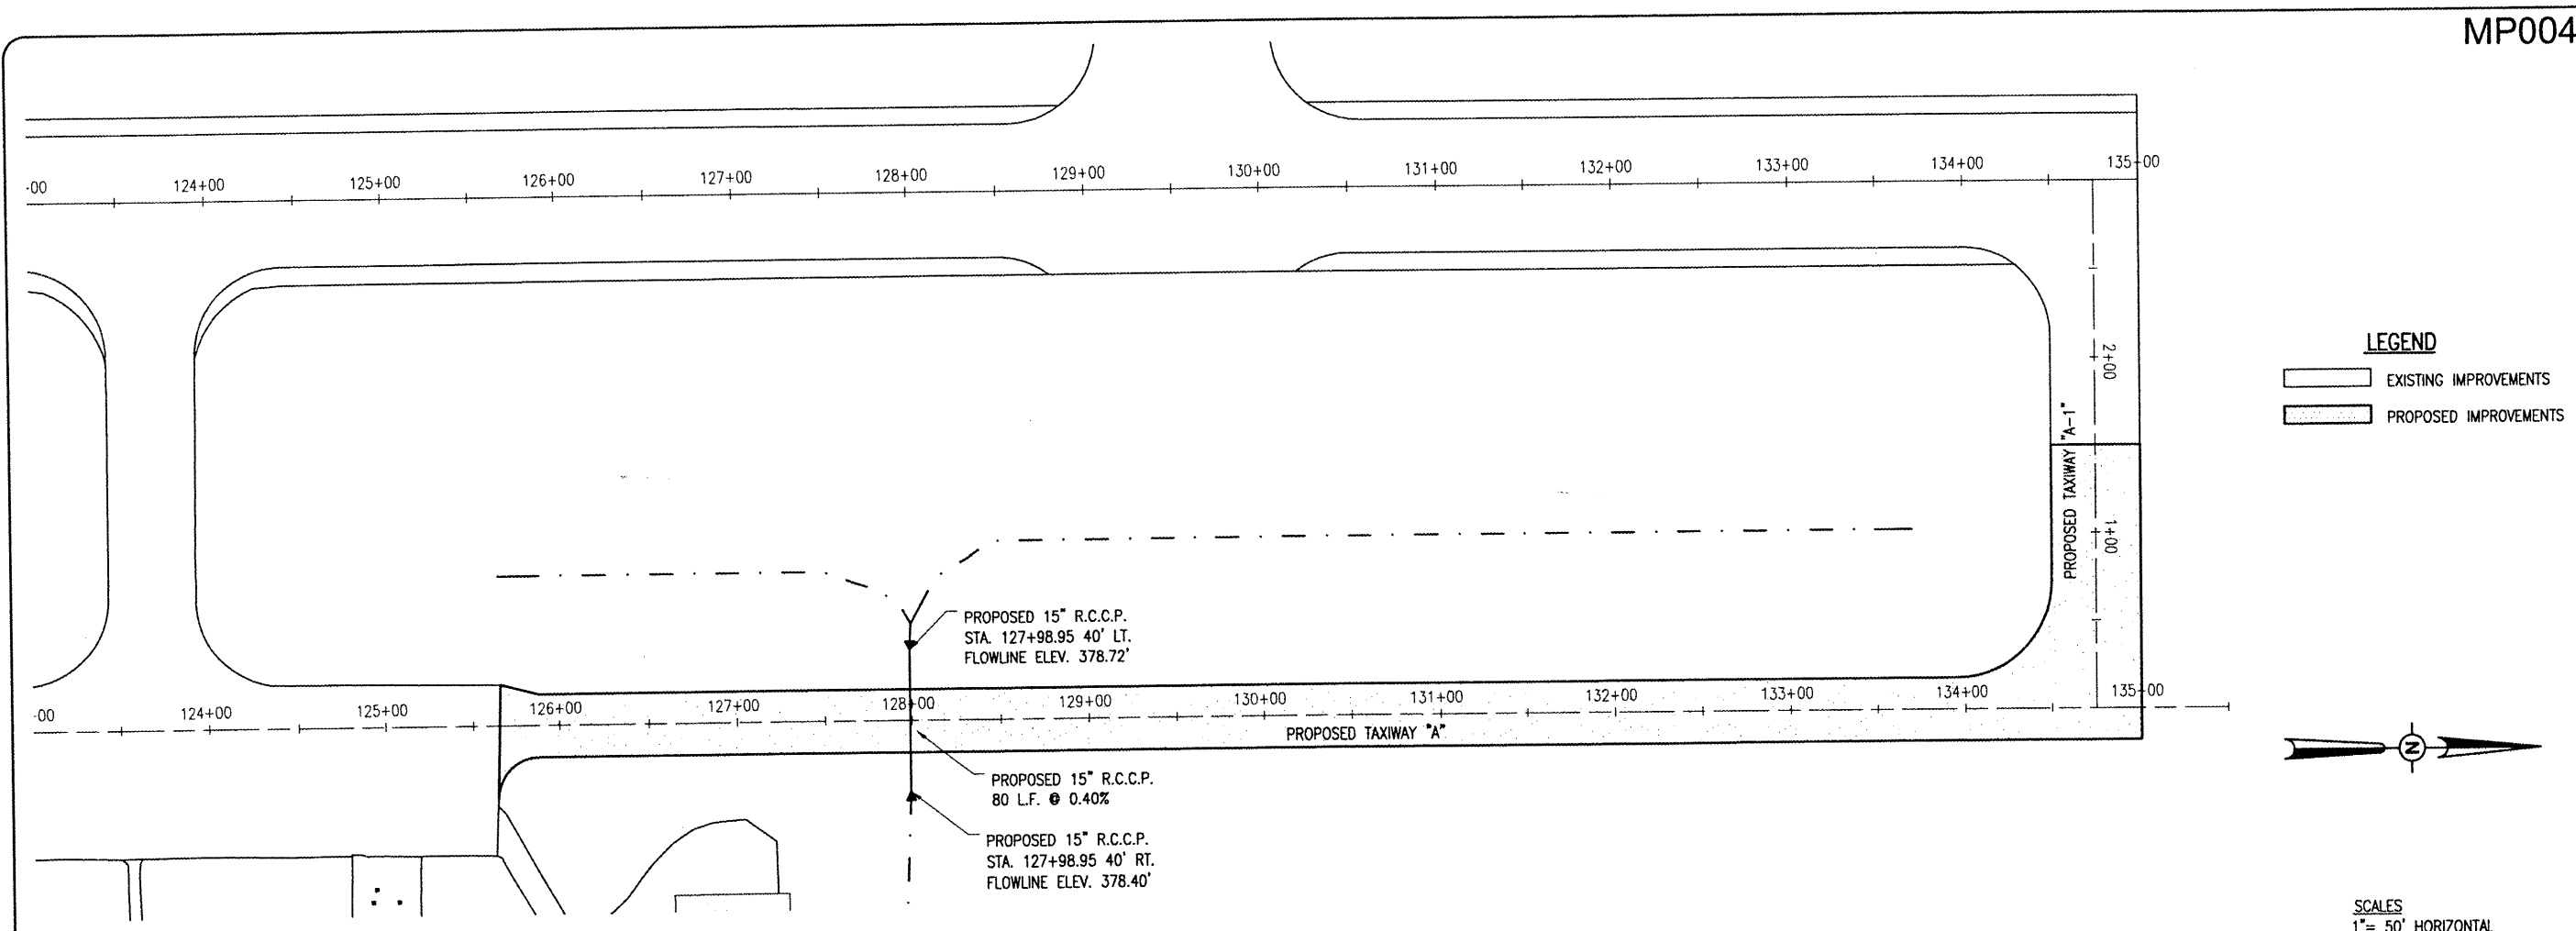

LEGEND
 [Solid line] EXISTING IMPROVEMENTS
 [Dashed line] PROPOSED IMPROVEMENTS

SCALES
 1" = 50' HORIZONTAL
 1" = 5' VERTICAL

N

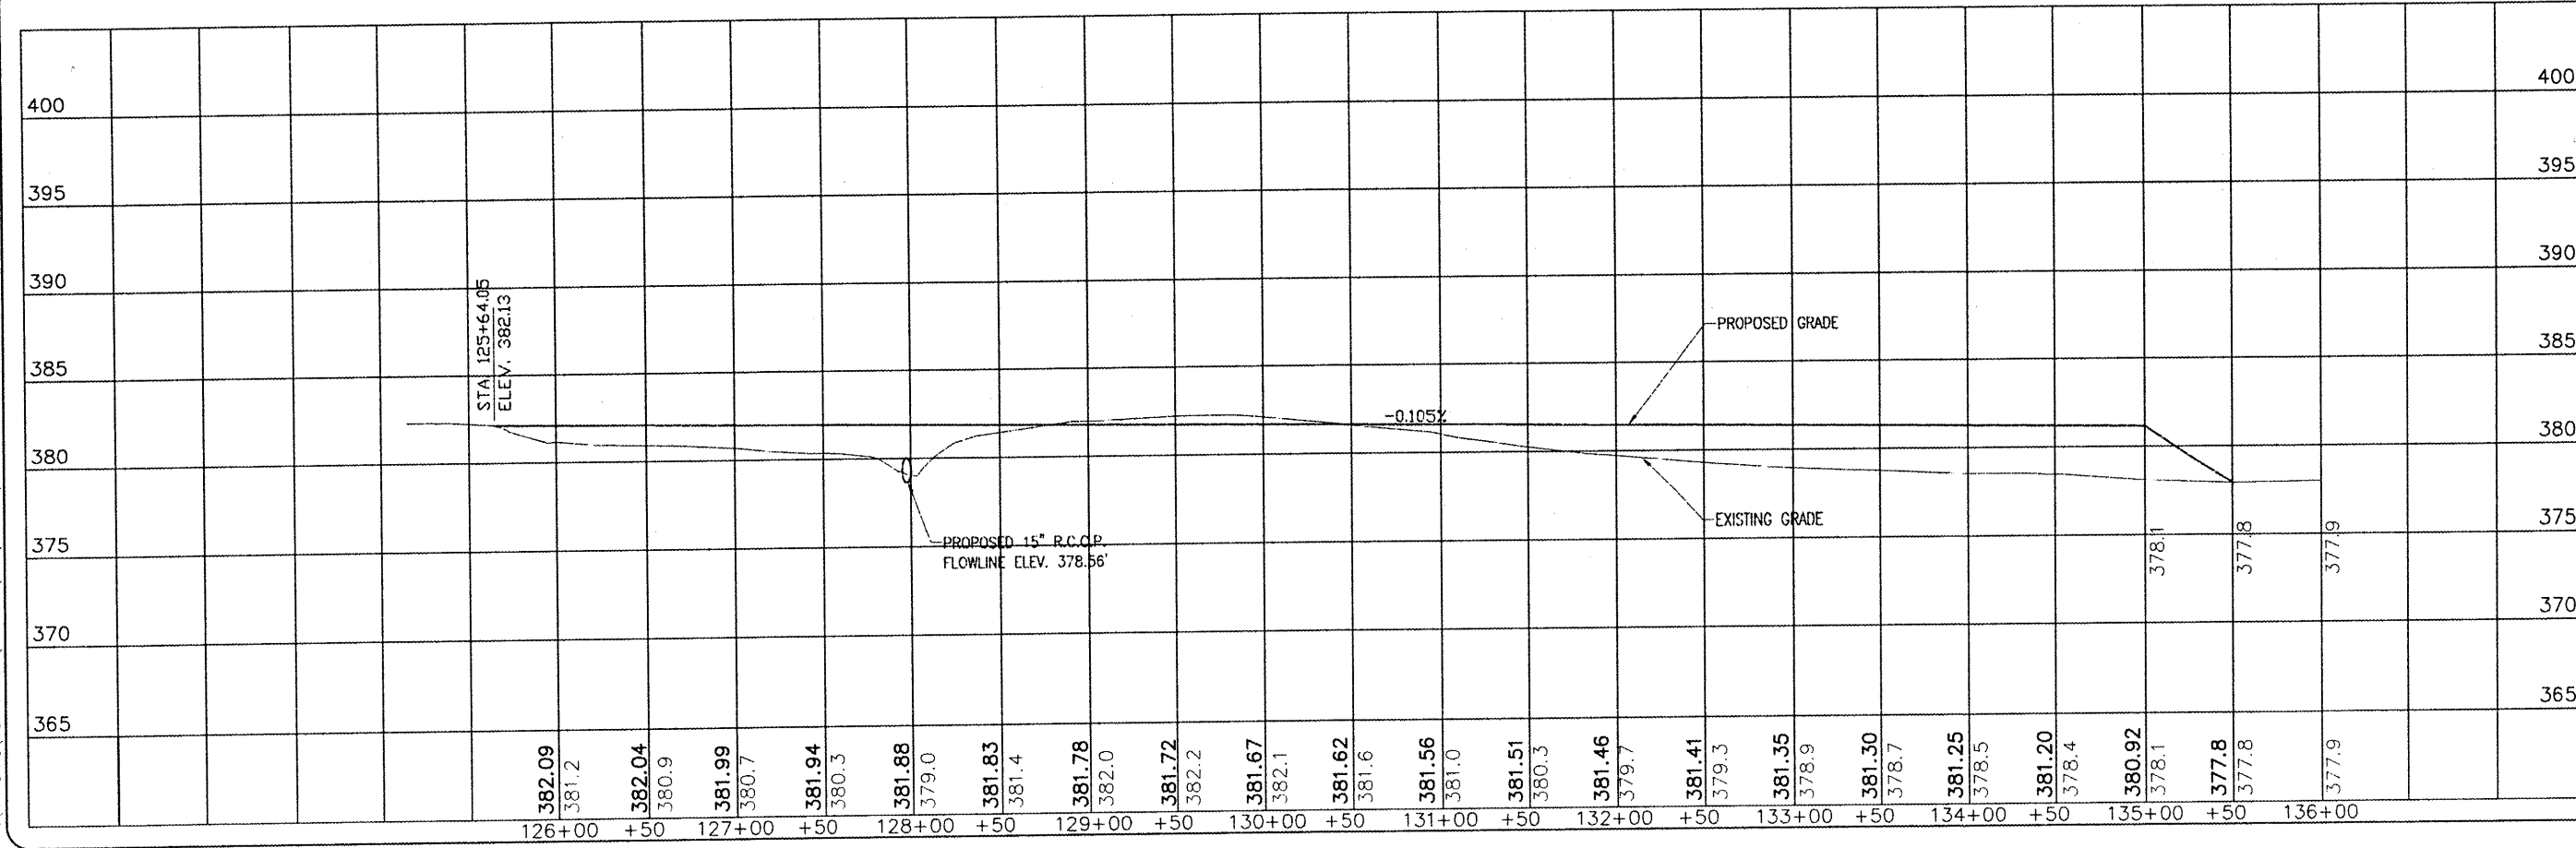

MP004

REVISION

DATE	REVISION	BY
5/14/08	REVISED AS PER IIDA REVIEW	CAH

METROPOLIS MUNICIPAL AIRPORT
METROPOLIS, ILLINOIS

IL PROJ.: M30-3760 A.I.P. PROJ.: 3-17-0067-B9

	JAC	11/29/07
	MDR	03/27/08
	CAH	03/18/08

HANSON
 Hanson Professional Services Inc.
 Springfield, Illinois 62705-2886
 Offices Nationwide

PROPOSED PARALLEL TAXIWAY PLAN AND PROFILE

9 of 35 sheets