
 

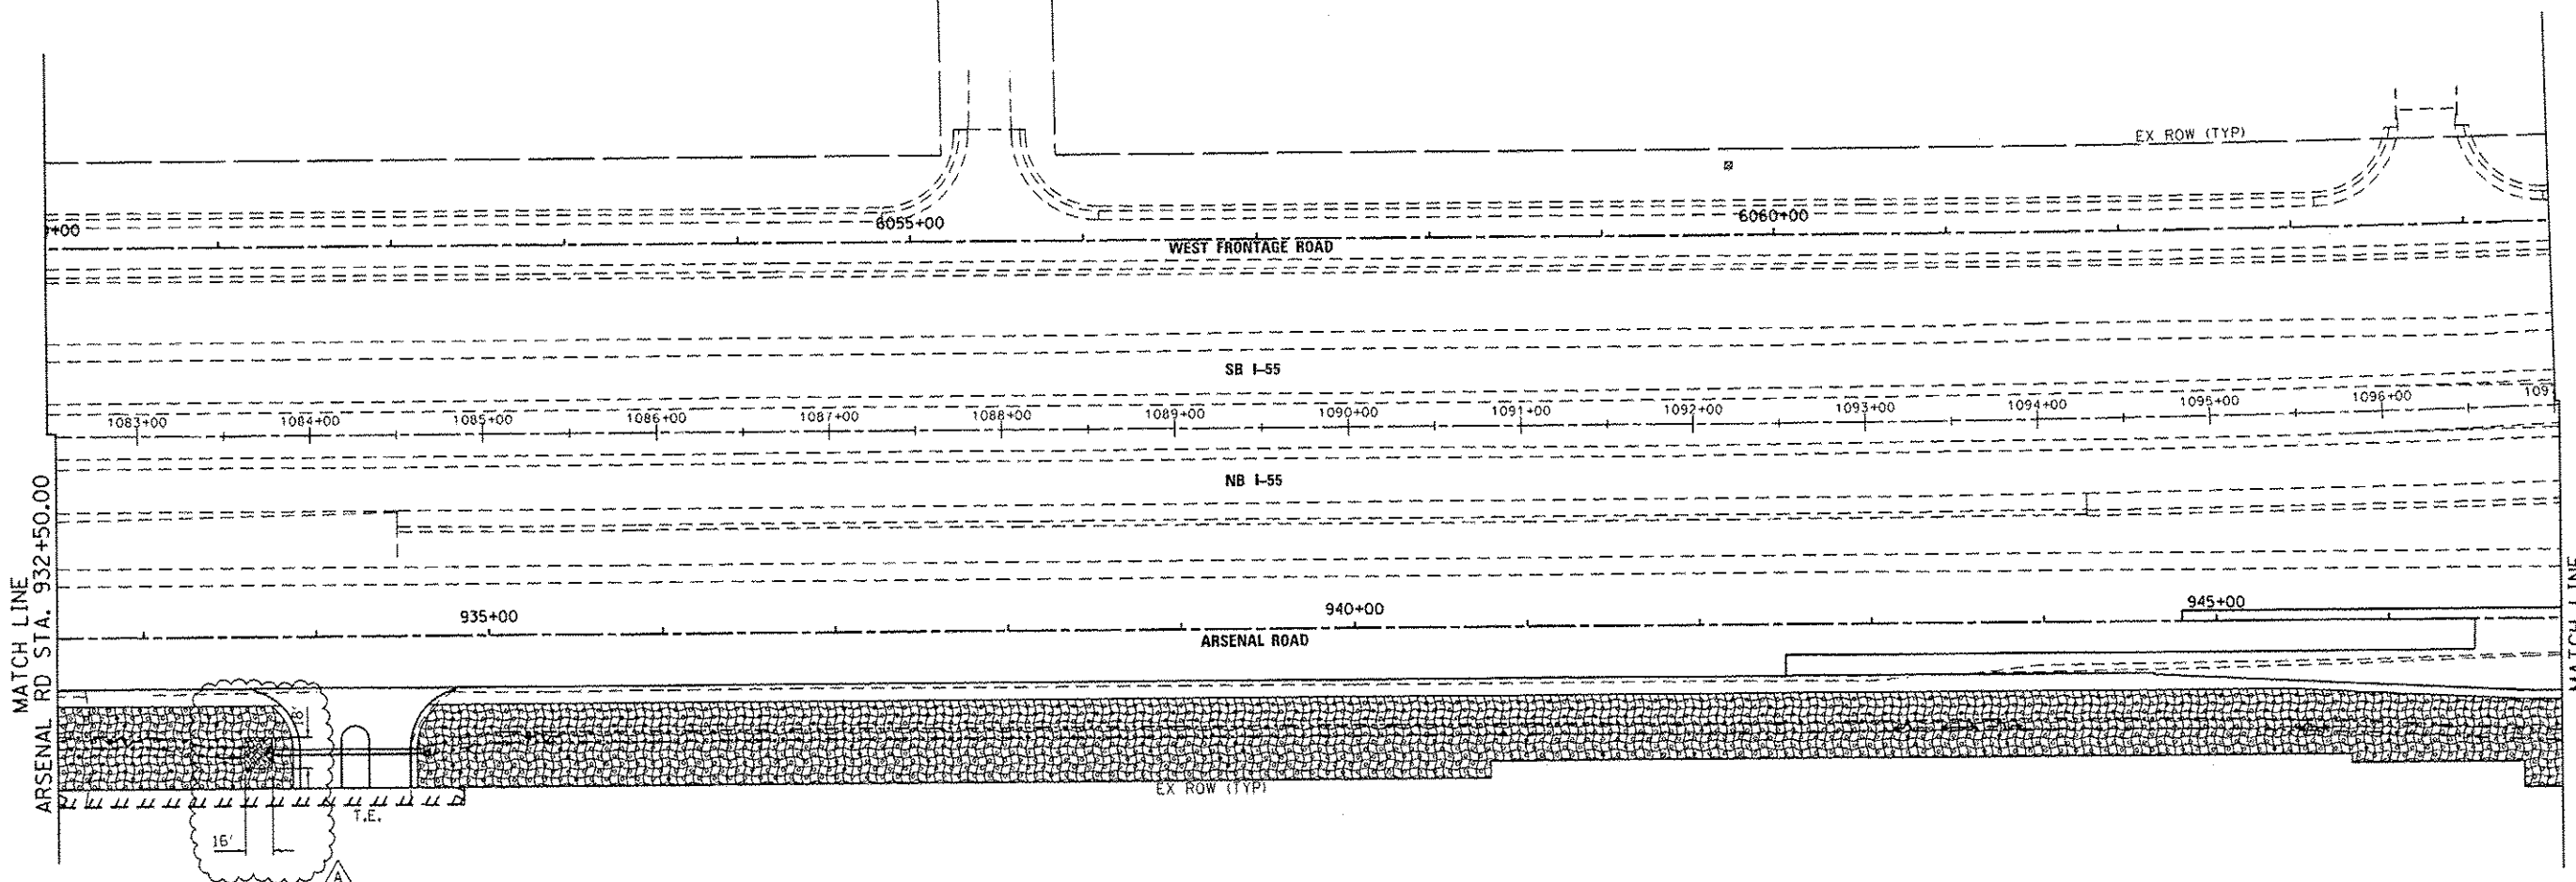





LANDSCAPING LEGEND


-  SEEDING CLASS 2A
4" TOPSOIL
-  EROSION CONTROL BLANKET
-  STONE RIPRAP, CLASS A3 OR A4



FILE NAME : S:\JUL15\2014\63394\6346\05\Microstation\Drawings\10160551-Strf-LANDSCAPE.dwg

 

STRAND ASSOCIATES
 1170 SOUTH HOUBOLT ROAD
 JOLIET, ILLINOIS 60431
 (815) 744-4200

USER NAME : BJJIP	DESIGNED - MAG	REVISED -  5/27/14
MODEL NAME : Default	DRAWN - JKP/DJW	REVISED -
PLOT SCALE : 100.0000 1 / in.	CHECKED - BMA	REVISED -
PLOT DATE : 5/27/2014	DATE - 12-5-12	REVISED -

**STATE OF ILLINOIS
DEPARTMENT OF TRANSPORTATION**

**LANDSCAPING AND PERMANENT SEDIMENT &
EROSION CONTROL SHEET**

SCALE: 1"=50' SHEET 2 OF 3 SHEETS STA. 932+50.00 TO STA. 947+00.00

F.A.J. RTE.	SECTION	COUNTY	TOTAL SHEETS	SHEET NO.
55	99-IAC-2	WILL	102	71
CONTRACT NO. 60P51			ILLINOIS FED. AID PROJECT	