


**LEGEND**

Ø6"	TREE REMOVAL - DIAMETER	⊙	TREE TRUNK PROTECTION	[Stippled]	MULCH, METHOD 4, TEMPORARY EROSION CONTROL SEEDING
— —	PERIMETER EROSION BARRIER	- - -	TEMPORARY FENCE	[Diagonal lines]	SITES NOT ACQUIRED
◇	INLET FILTER	[Cross-hatched]	EROSION CONTROL BLANKET, TEMPORARY EROSION CONTROL SEEDING	[Solid grey]	SELECTIVE CLEARING, MULCH METHOD 4, TEMPORARY EROSION CONTROL SEEDING
⊕	INLET AND PIPE PROTECTION				
◇	TEMPORARY DITCH CHECKS				

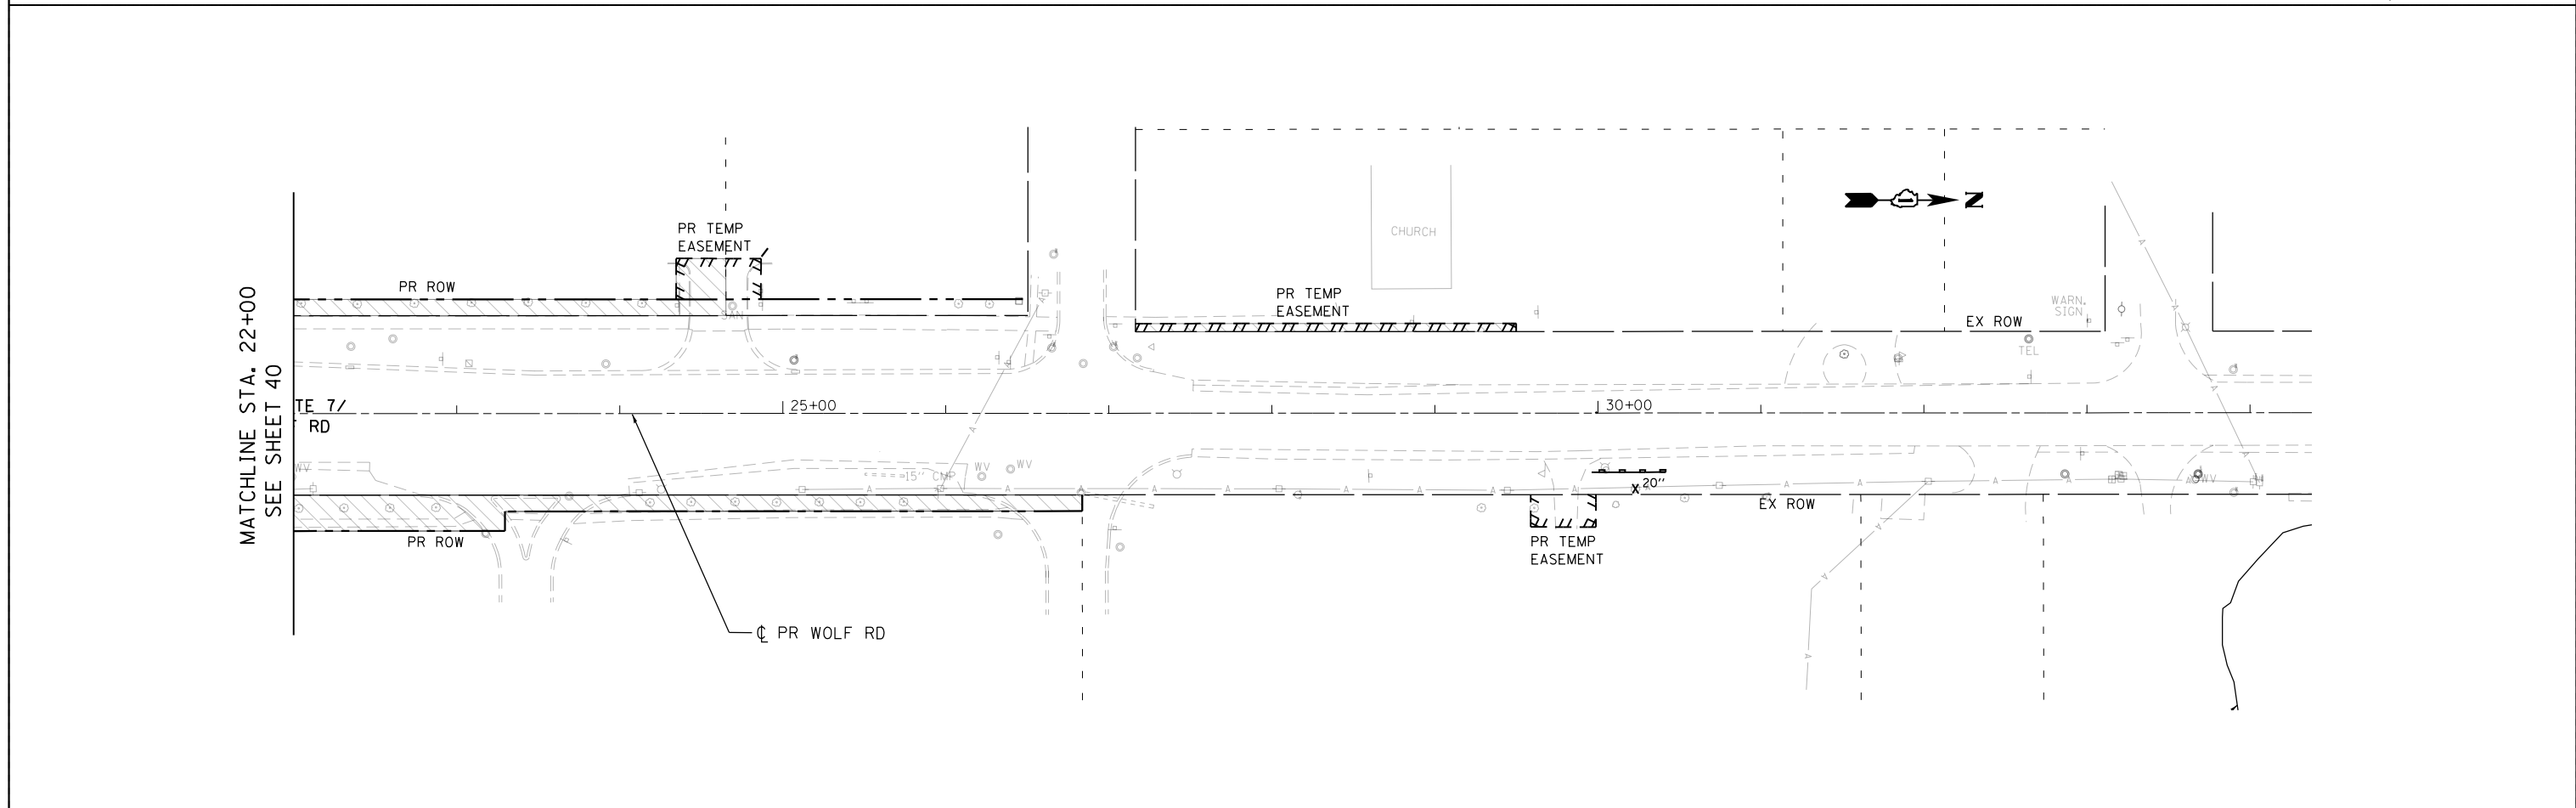

FILE NAME = 60X92-sht-rem.dgn	USER NAME = jwiegos	DESIGNED - JPW	REVISED -	<b>STATE OF ILLINOIS DEPARTMENT OF TRANSPORTATION</b>	<b>TREE REMOVAL AND EROSION CONTROL PLAN WOLF ROAD</b>			F.A.P. RTE. 351	SECTION 2014-010DTR	COUNTY WILL/COOK	TOTAL SHEETS 207	SHEET NO. 68
#MODELNAME#	PLOT SCALE = 1:100	CHECKED - JWM	REVISED -		SCALE: 1"=50'	SHEET 6 OF 7 SHEETS	STA. 4+87.38 TO STA. 32+85.76	CONTRACT NO. 60X92				
	PLOT DATE = 4/2/2014	DATE - 03/24/14	REVISED -		ILLINOIS FED. AID PROJECT							