


PLAN	SURVEYED	BY	DATE
	PLOTTED		
	CHECKED		
	AT		
	FILE NAME		
	NO.		

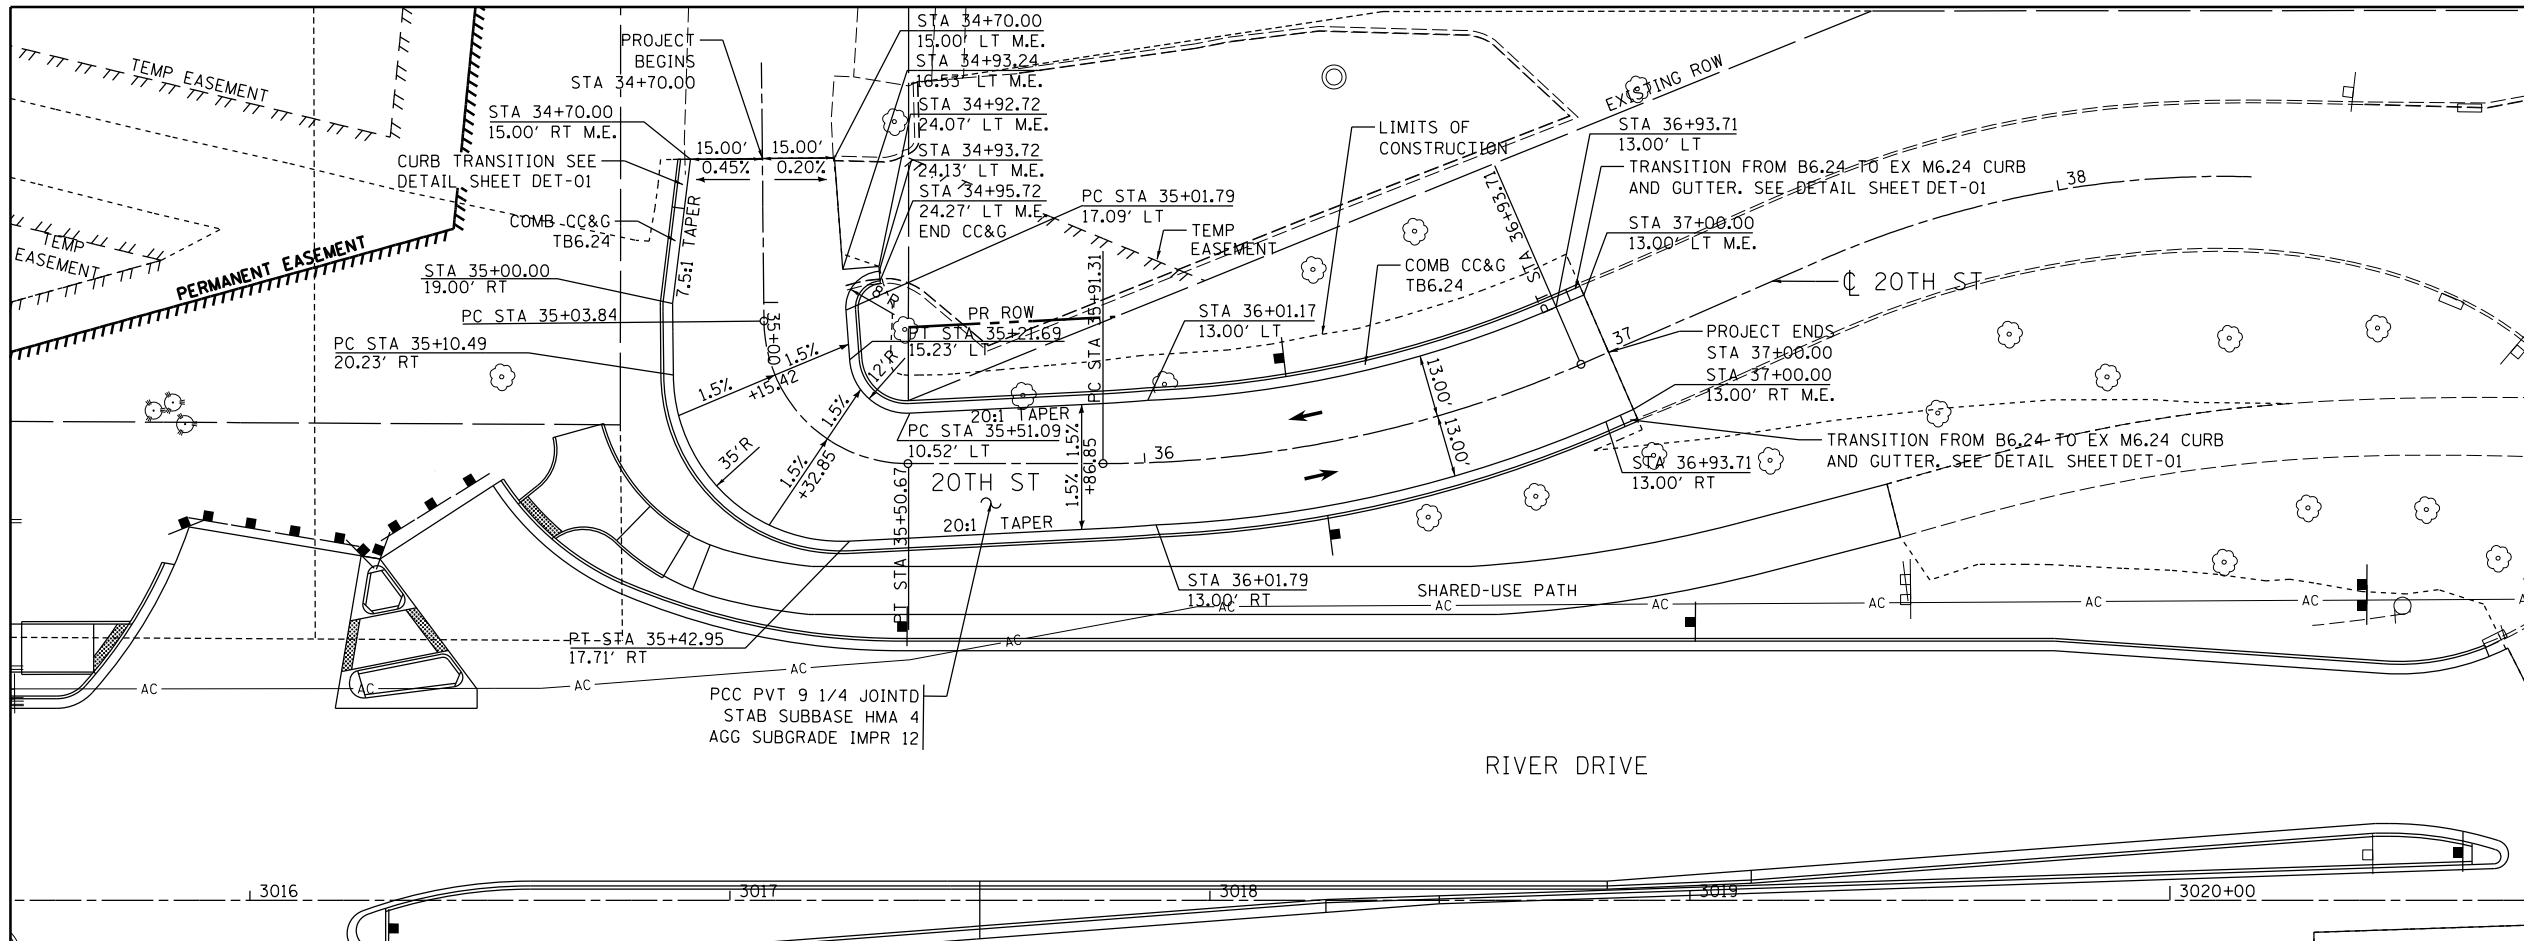


PROFILE	SURVEYED	BY	DATE
	PLOTTED		
	CHECKED		
	AT		
	STRUCTURE		
	NOTATION		
	CHRD		
	NO.		


LAYOUT	CBP	1/23/2013
DRAWN	AAP	2/7/2013
REVIEWED	MTH	3/5/2014



NOTES:
 SEE ALIGNMENT AND TIES SHEETS FOR CURVE DATA.
 SEE PAVEMENT MARKING SHEETS FOR STRIPING AND LANE WIDTHS.
 SEE ROADWAY DETAIL SHEETS FOR SIDEWALK RAMP DESIGN AT INTERSECTIONS.
 FOR RIVER DRIVE AND SHARED-USE PATH DESIGN INFORMATION, SEE SHEET PP-05

 

PP-06

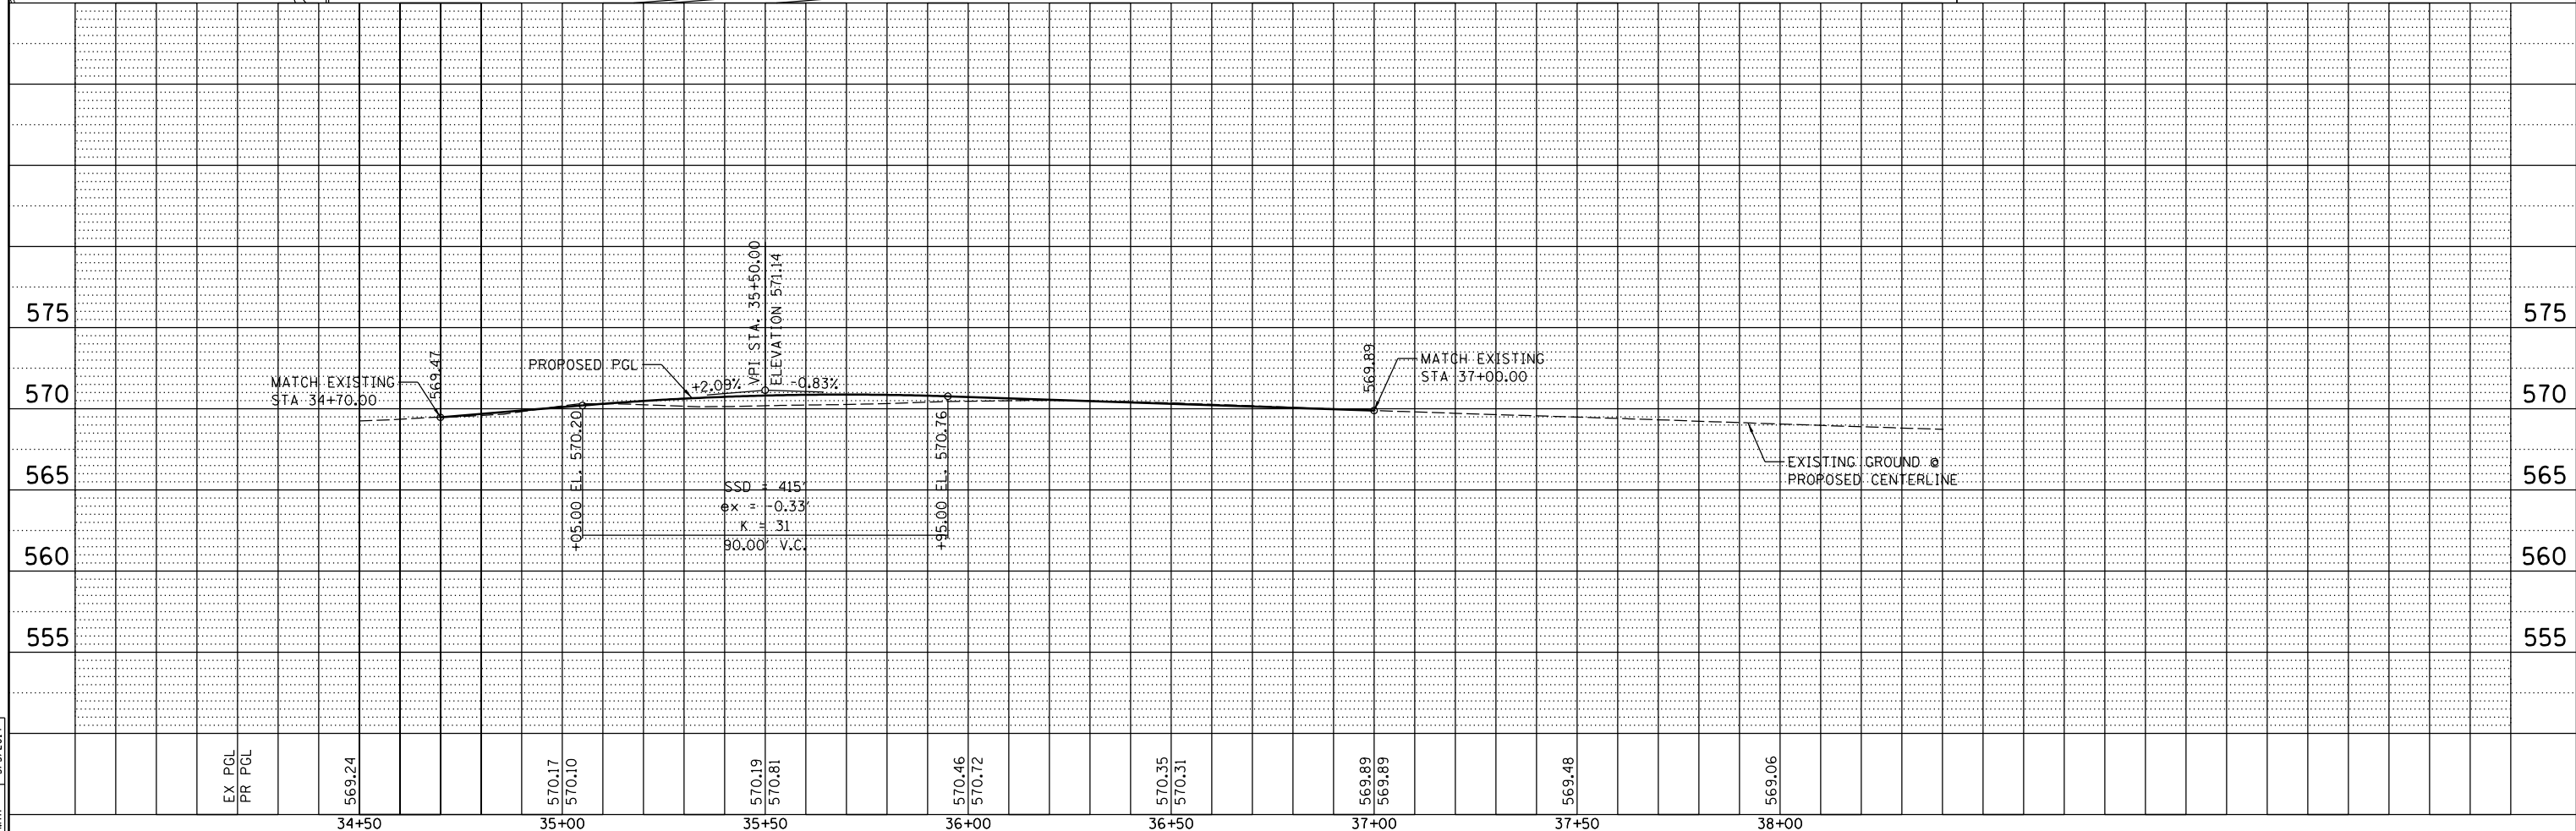

FILE NAME =	USER NAME = petke00954	DESIGNED - CBP	REVISED -	STATE OF ILLINOIS DEPARTMENT OF TRANSPORTATION	PLAN AND PROFILE 20TH STREET			F.A.U. RTE.	SECTION	COUNTY	TOTAL SHEETS	SHEET NO.
D2PACKE-HPS-sht-plnprf007L.dgn	DRAWN - AAP	REVISED -	5756					(81-1)M	ROCK ISLAND	217	49	
PLOT SCALE = 1" = 20'	CHECKED - MTH	REVISED -	CONTRACT NO. 64J68									
PLOT DATE = 03/24/2014	DATE - 3/7/2014	REVISED -	ILLINOIS FED. AID PROJECT									

SCALE: 1" = 20' SHEET NO. OF SHEETS STA. TO STA.