



| | | | |
|------|-----------|----|------|
| PLAN | SURVEYED | BY | DATE |
| | PLOTTED | | |
| | CHECKED | | |
| | AT | | |
| | FILE NAME | | |
| | NO. | | |

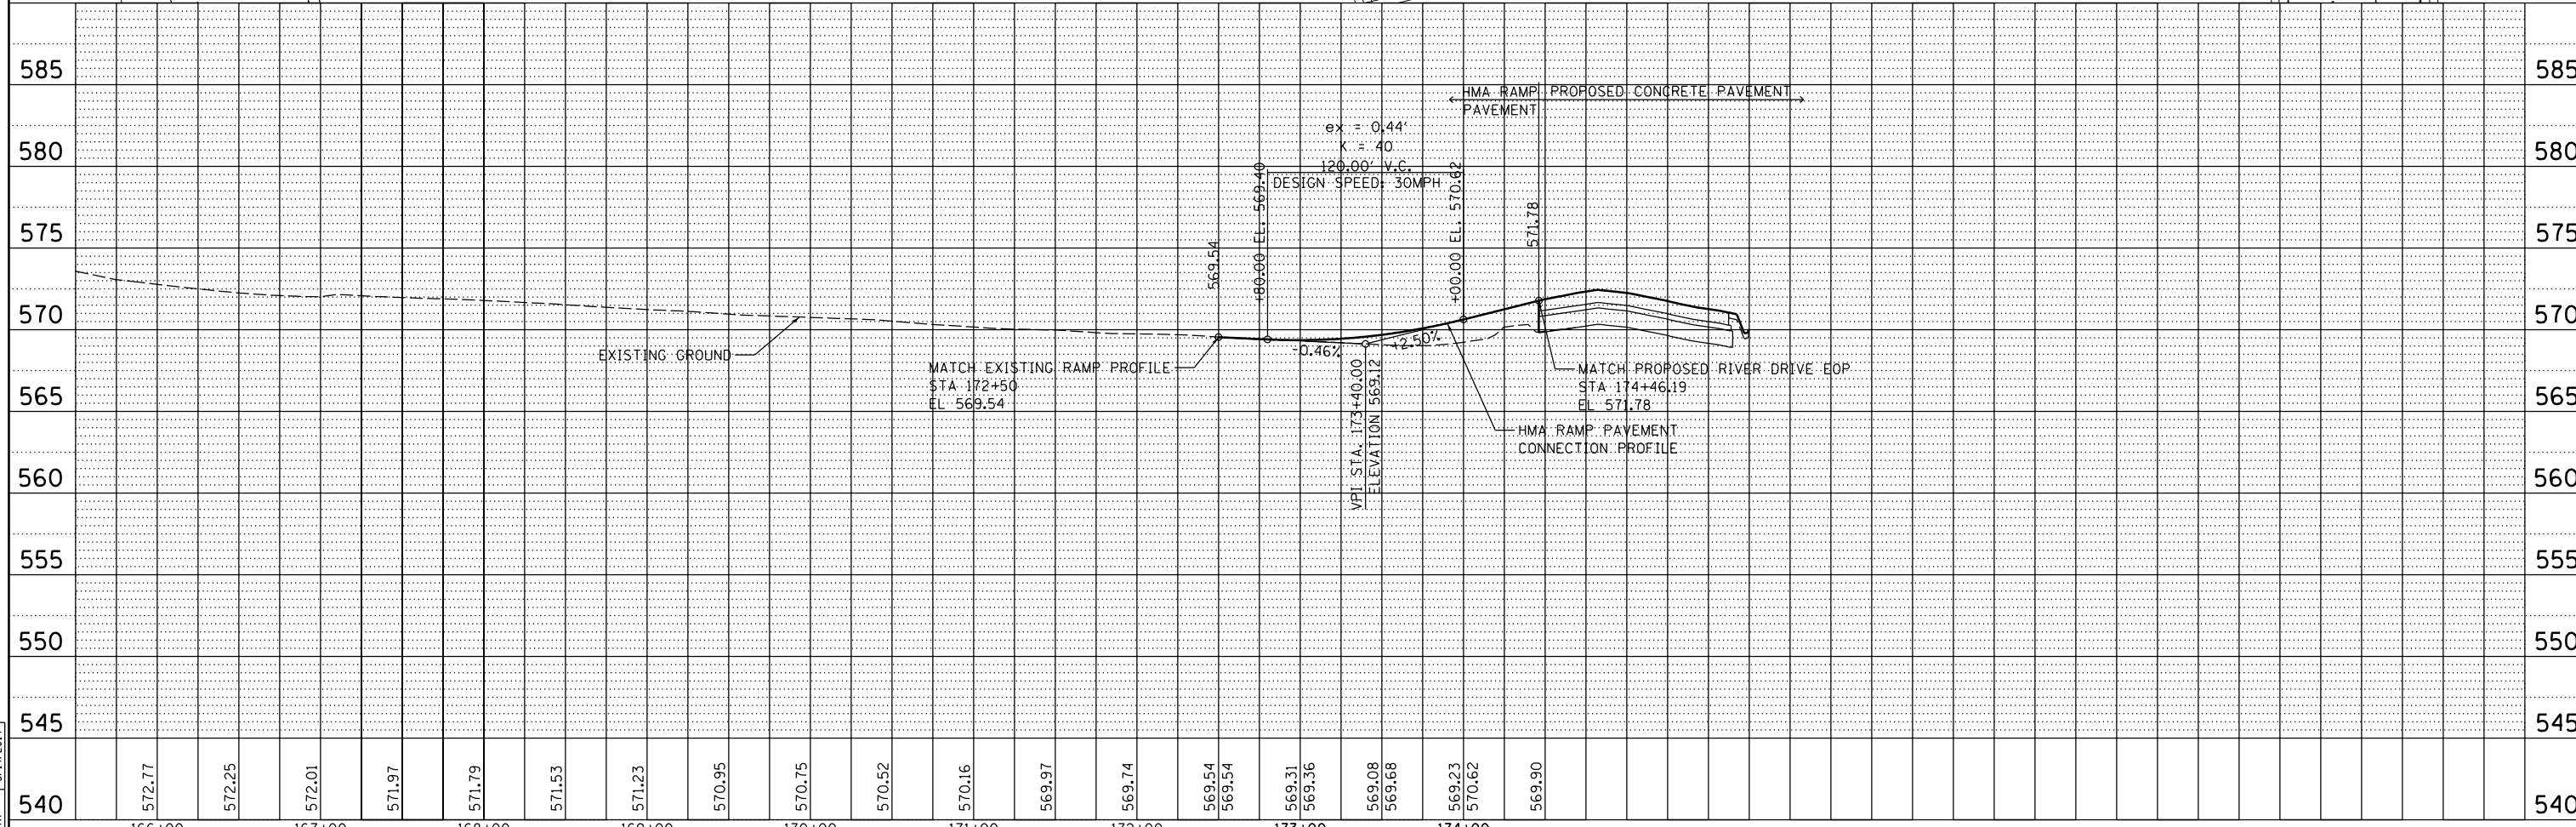

| | | | |
|---------|--------------|----|------|
| PROFILE | SURVEYED | BY | DATE |
| | PLOTTED | | |
| | CHECKED | | |
| | AT | | |
| | NOT THIS CHD | | |
| | NO. | | |

| | | |
|----------|-----|------------|
| LAYOUT | MPV | 2/6/2013 |
| DRAWN | MPV | 12/16/2013 |
| REVIEWED | MTH | 3/14/2014 |

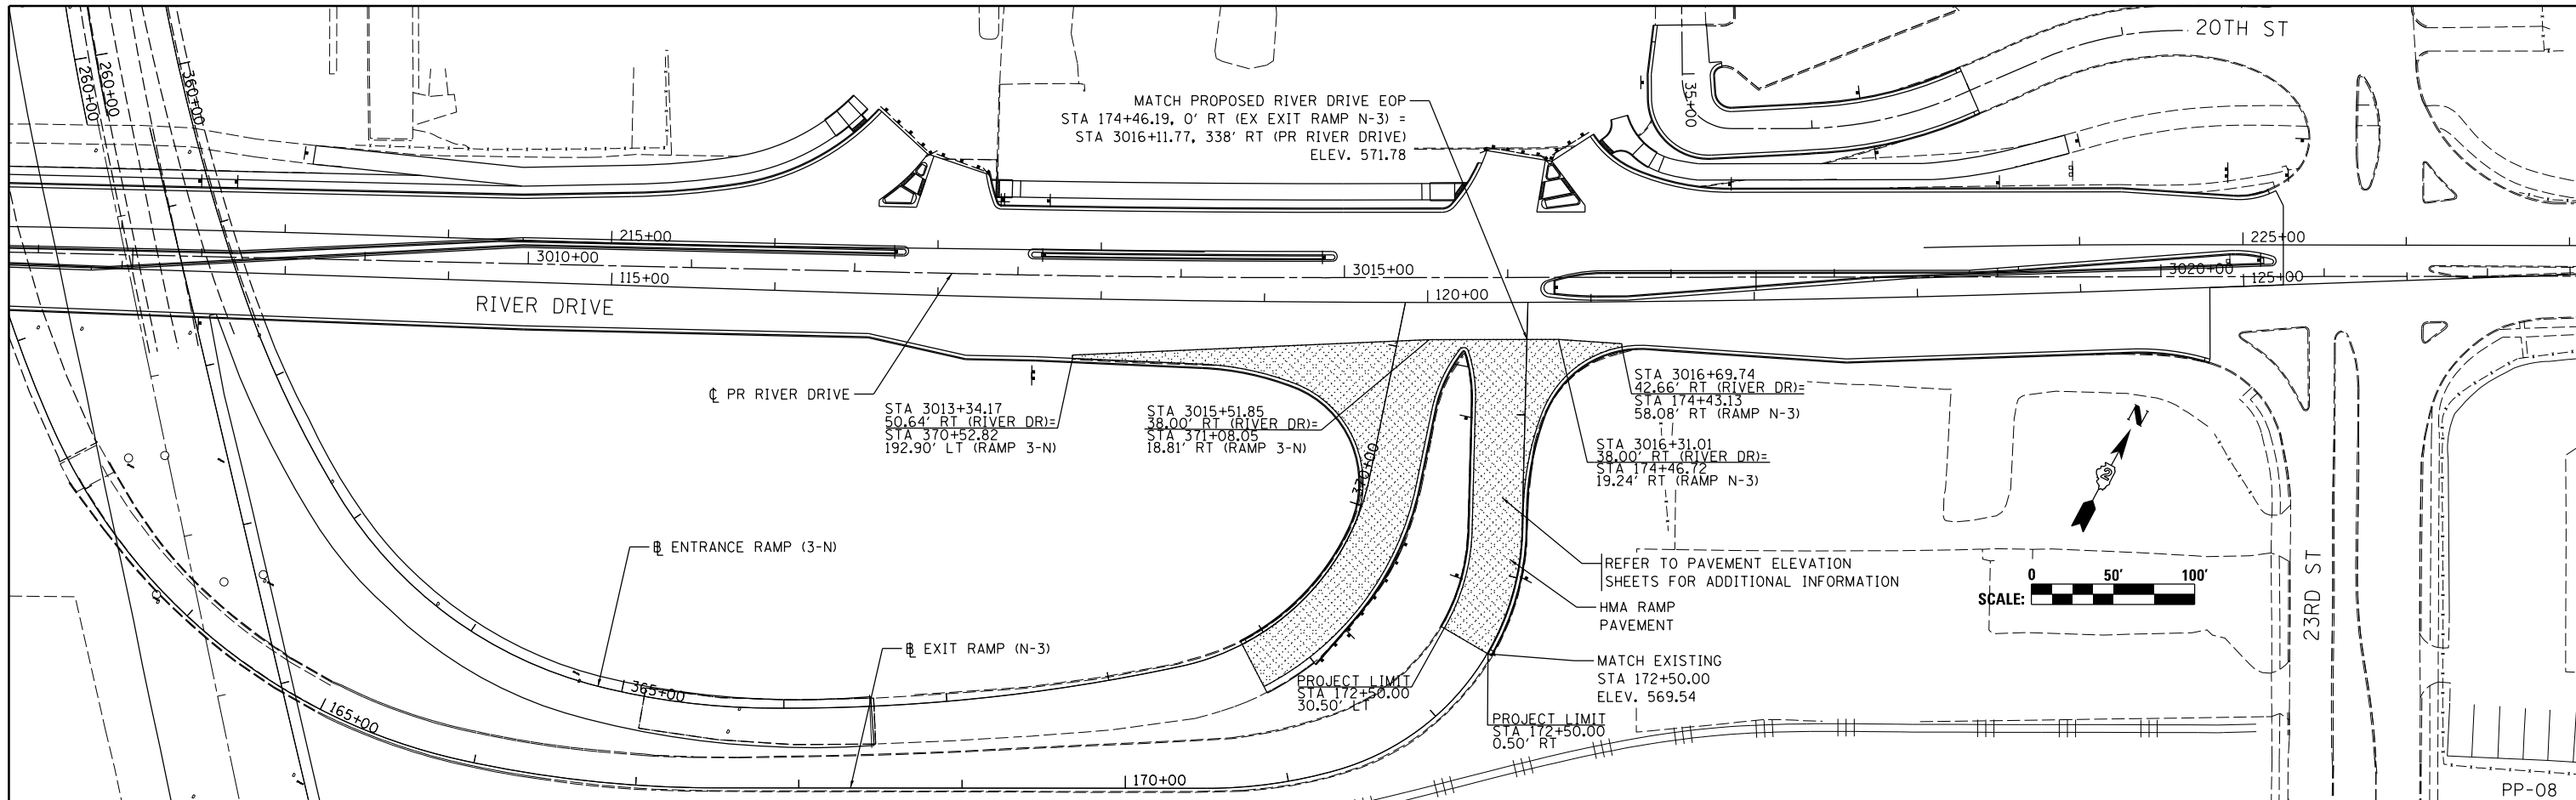

| | | | |
|---------------------------------|------------------------|-----------------|-----------|
| FILE NAME = | USER NAME = petke00954 | DESIGNED - MPV | REVISED - |
| D2PACKE-HPS-sht-staging059L.dgn | | DRAWN - MPV | REVISED - |
| | | CHECKED - MTH | REVISED - |
| | | DATE - 3/7/2014 | REVISED - |

STATE OF ILLINOIS
 DEPARTMENT OF TRANSPORTATION

| | | | |
|-------------------------------|-----------|-----------|--------------|
| PLAN AND PROFILE | | | |
| RIVER DRIVE EXIT RAMP (N-3) | | | |
| TEMPORARY CONNECTION PAVEMENT | | | |
| SCALE: | SHEET NO. | OF SHEETS | STA. TO STA. |

| | | | | |
|---------------------------|---------|-------------|--------------|-----------|
| F.A.U. RTE. | SECTION | COUNTY | TOTAL SHEETS | SHEET NO. |
| 5756 | (81-1)M | ROCK ISLAND | 217 | 51 |
| CONTRACT NO. | | | 64J68 | |
| ILLINOIS FED. AID PROJECT | | | | |