
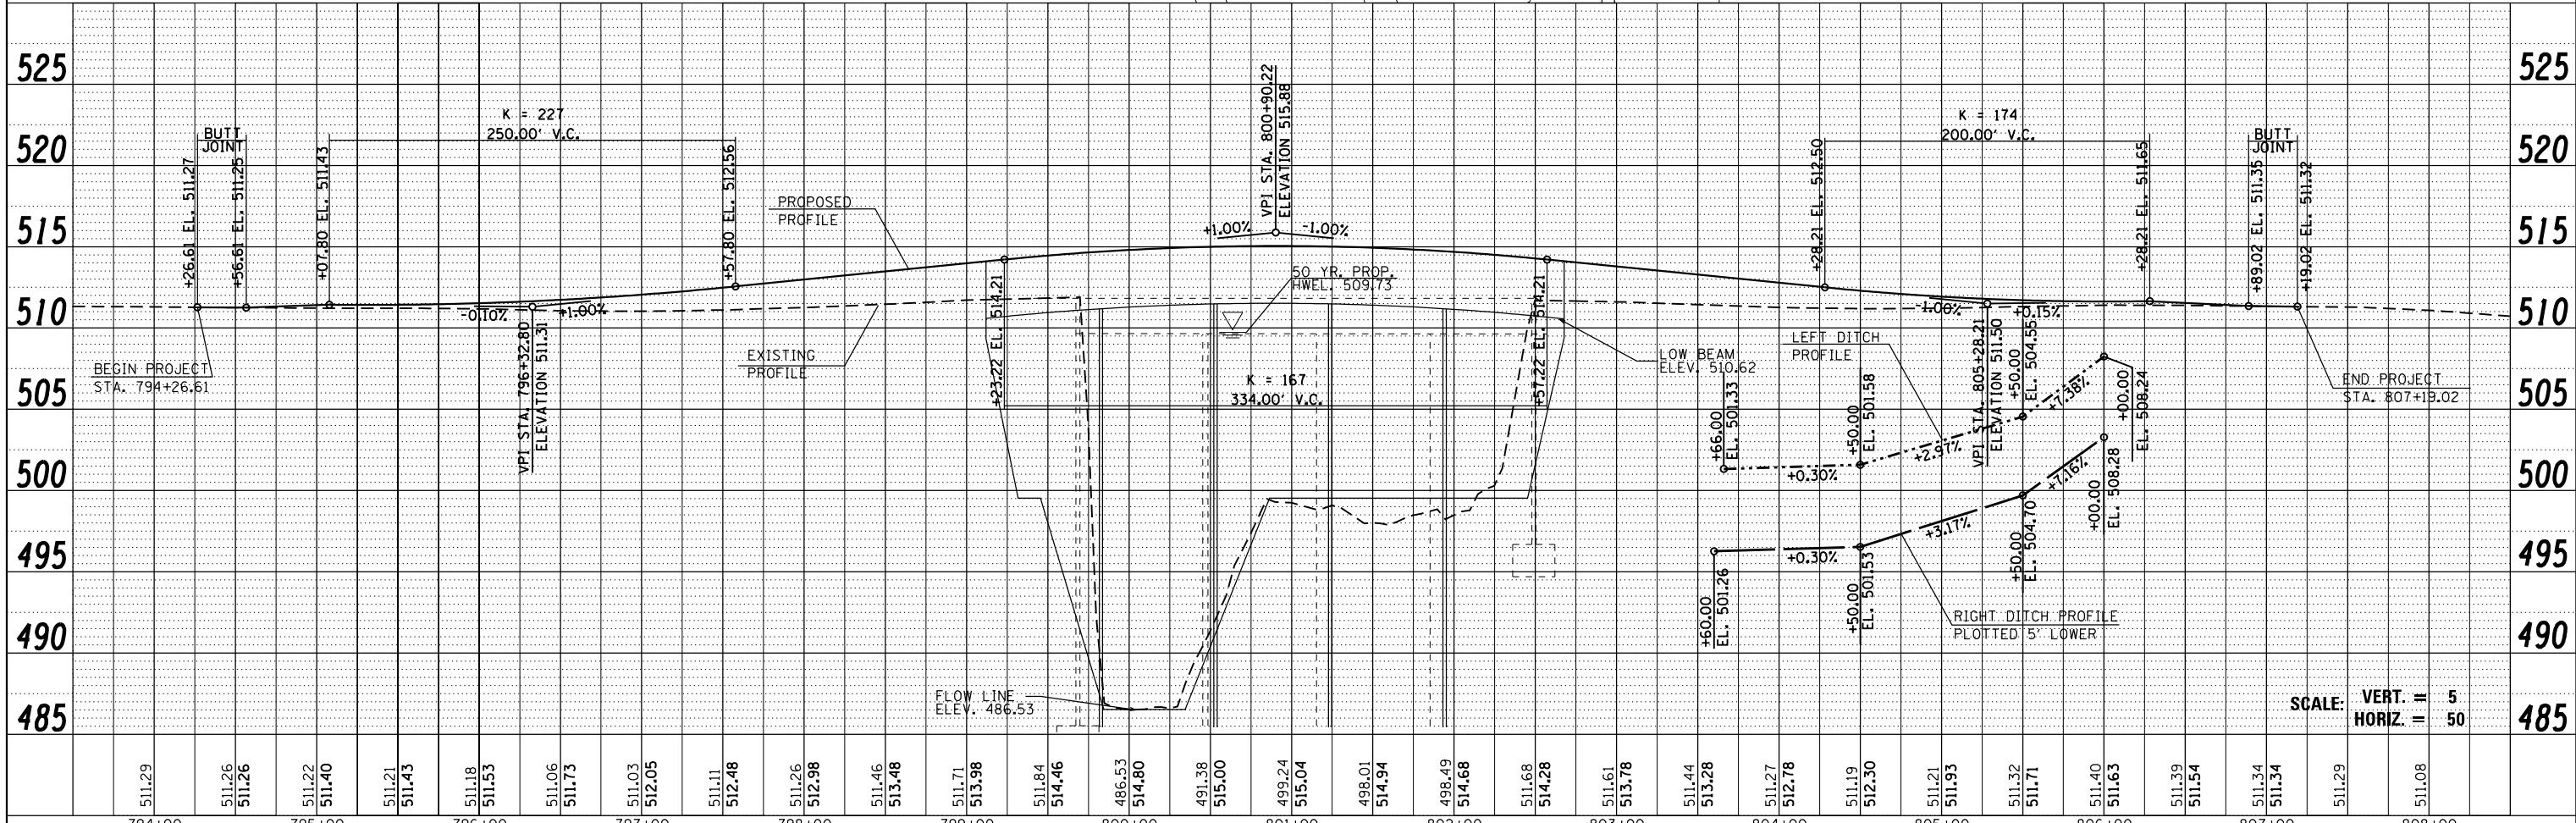


| | | | |
|------|-----------|----|------|
| PLAN | SURVEYED | BY | DATE |
| | PLOTTED | | |
| | NOTE BOOK | | |
| | NO. | | |
| | CHECKED | | |
| | FILE NAME | | |
| | NO. | | |

| | | | |
|---------|----------------|----|------|
| PROFILE | SURVEYED | BY | DATE |
| | GRADES CHECKED | | |
| | STRUCTURE | | |
| | NOTATIONS | | |
| | NO. | | |

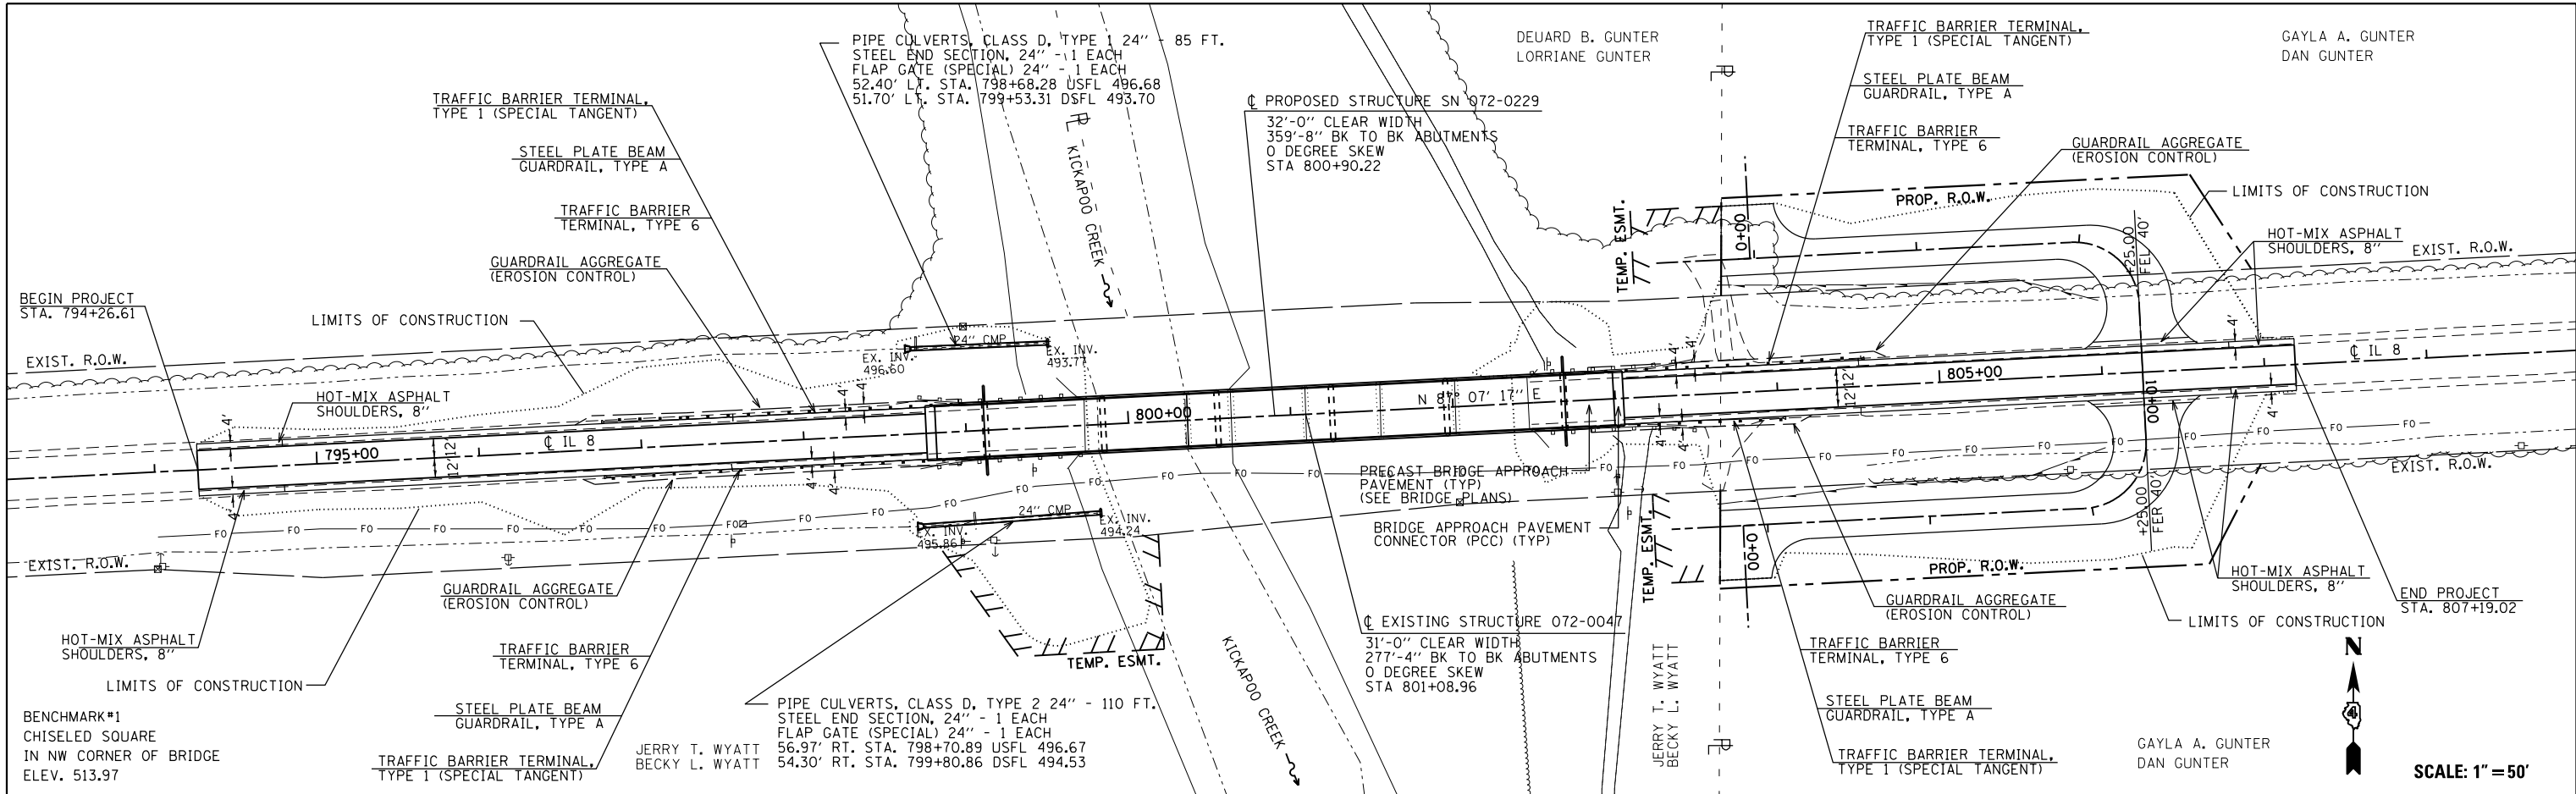

| | | | | | | | | | | |
|--|--------------------|------------|------------|---|--|---|---------------|--------|--------------|-----------|
| FILE NAME = | USER NAME = bemery | DESIGNED - | REVISIED - | STATE OF ILLINOIS DEPARTMENT OF TRANSPORTATION | PLAN AND PROFILE IL 8 OVER KICKAPOO CREEK | F.A.S. RT. = | SECTION | COUNTY | TOTAL SHEETS | SHEET NO. |
| P:\Projects\2008 Projects\08379 IL 8 over Kickapoo Creek\CADD Sheets\0468697-sht | DRAWN.dgn | REVISIED - | REVISIED - | | | 1388 | (Z-1D-BR-1)BR | PEORIA | 89 | 18 |
| PLOT SCALE = 100.0002' / 1" | CHECKED - | REVISIED - | REVISIED - | | | CONTRACT NO. 68697 | | | | |
| PLOT DATE = 3/20/2014 | DATE - | REVISIED - | REVISIED - | | | FED. ROAD DIST. NO. ILLINOIS FED. AID PROJECT | | | | |